


8/23/99



PROJ. REFERENCE NO. U-2524D	SHEET NO. X-140
--------------------------------	--------------------

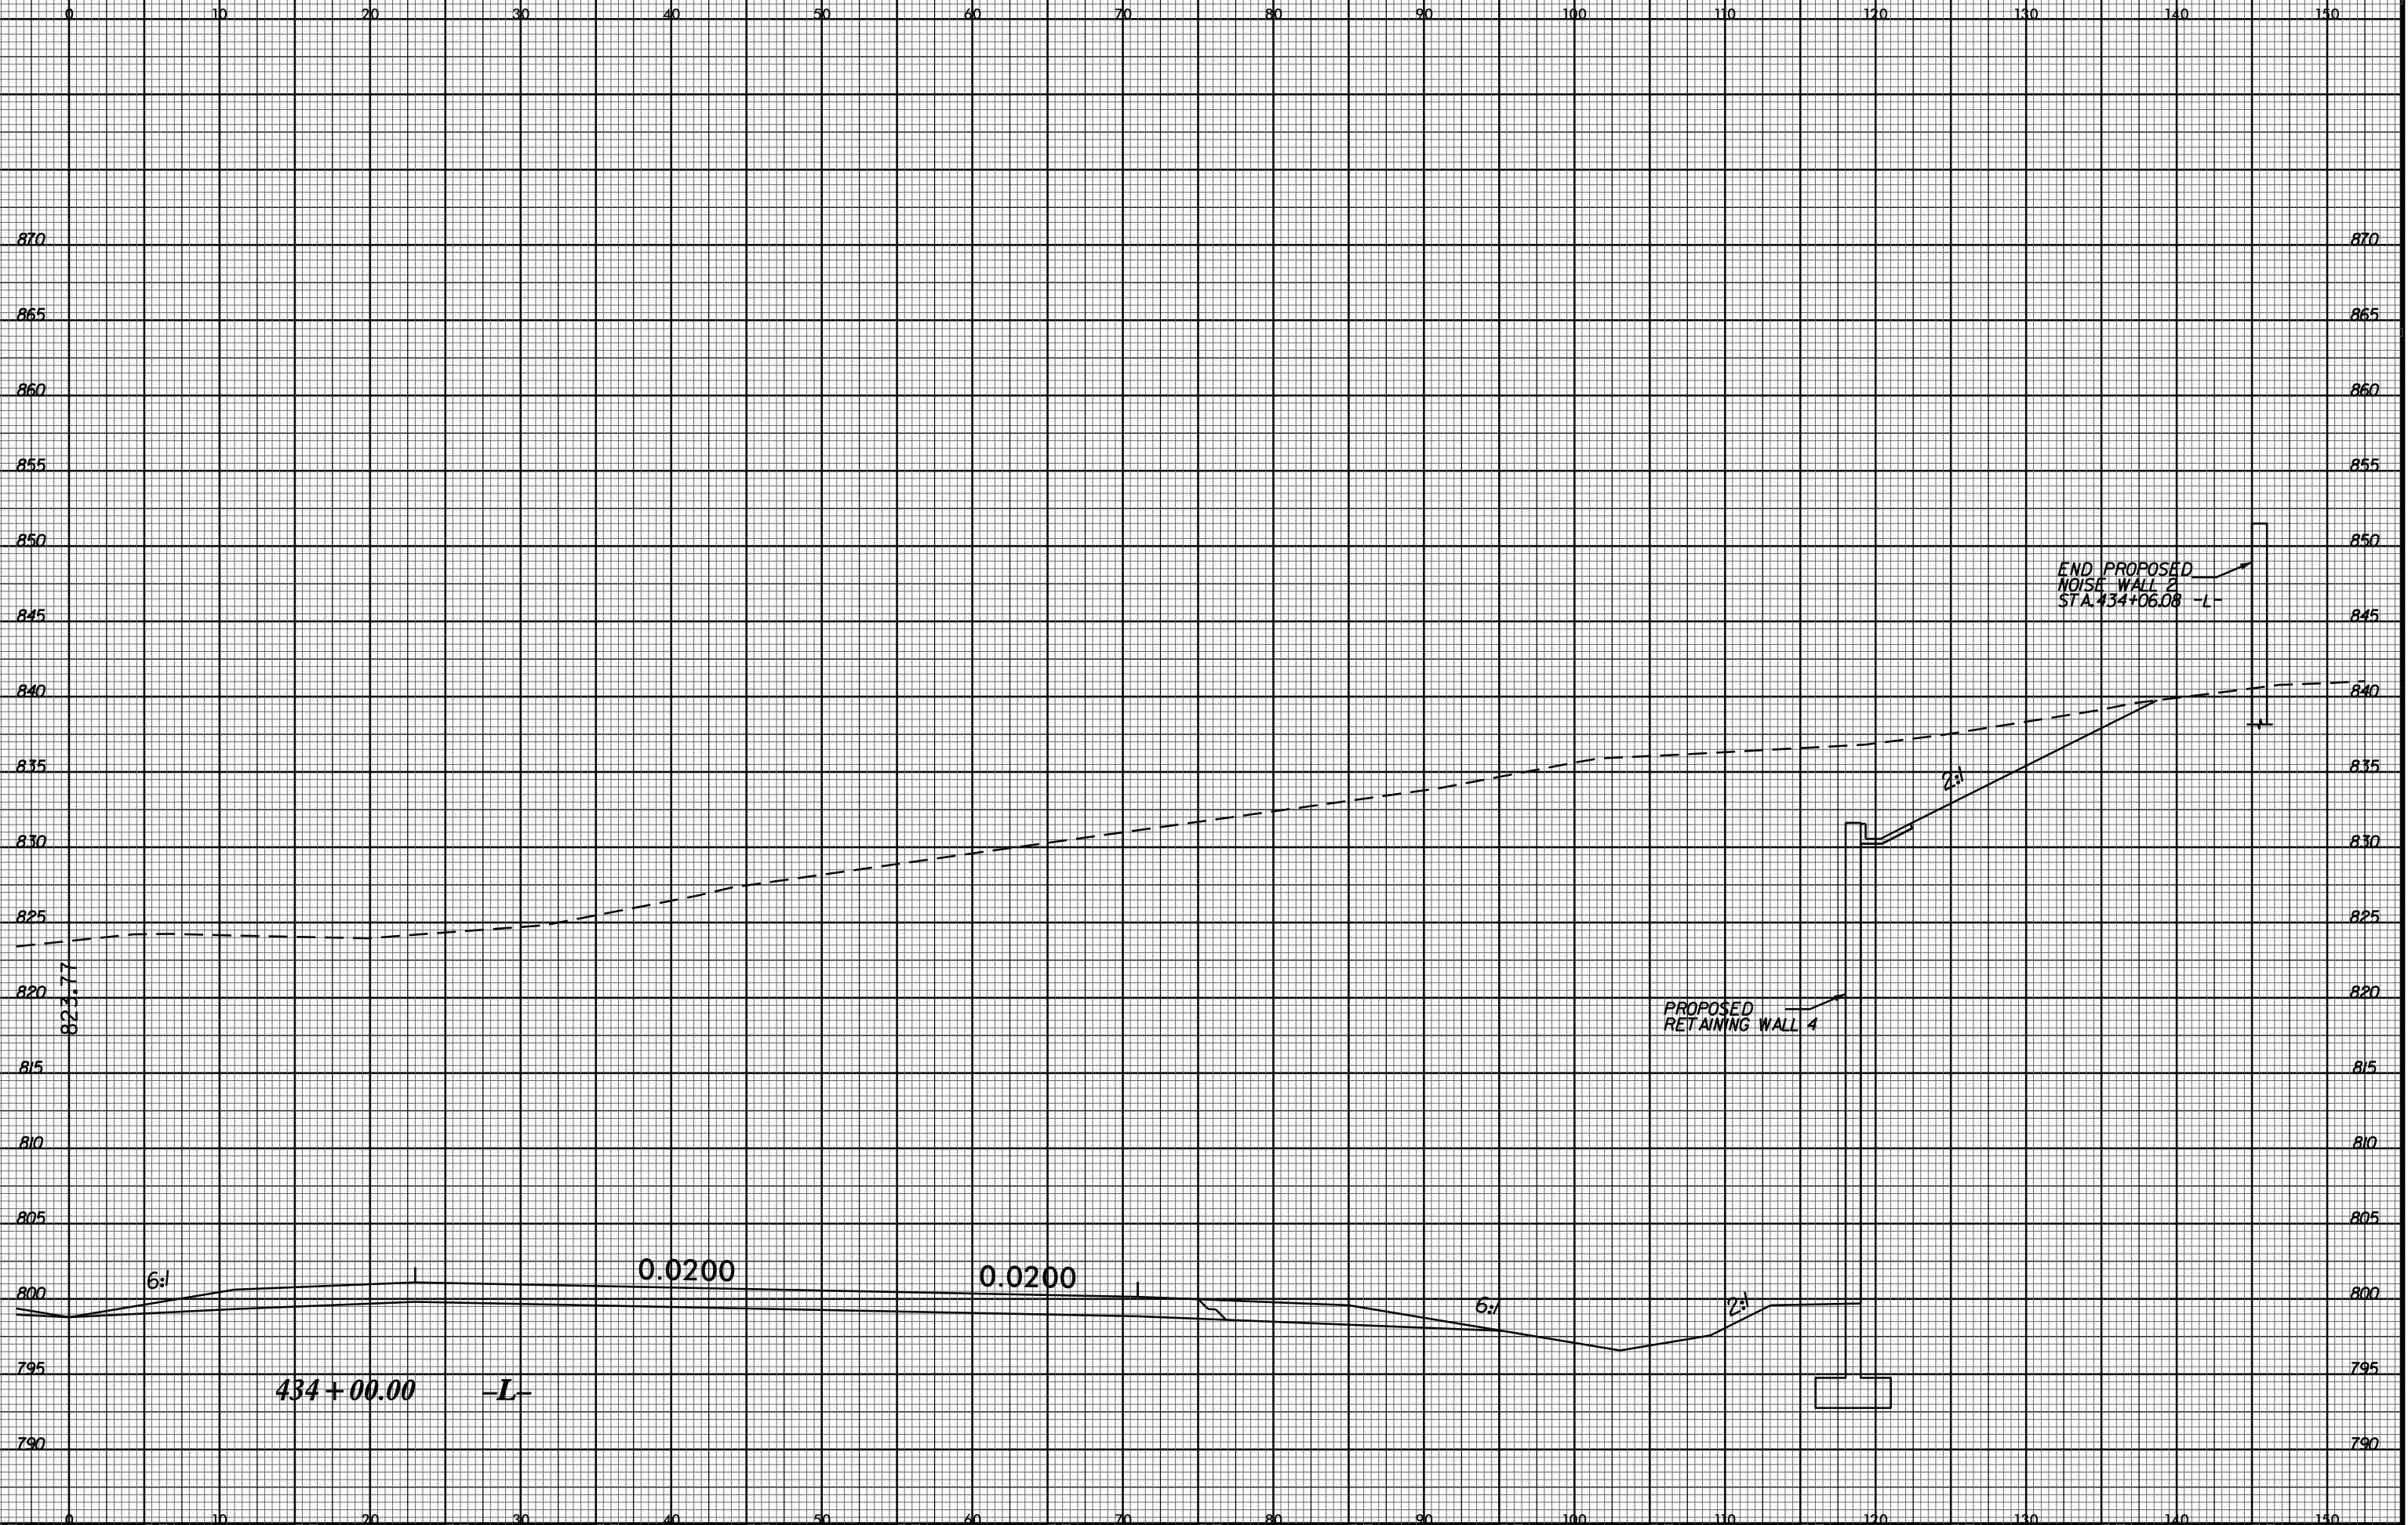

END PROPOSED
NOISE WALL 2
STA. 434+06.08 -L-

PROPOSED
RETAINING WALL 4

434+00.00 -L-

0.0200

0.0200

6:1

6:1

2:1

2:1

823.77

26-MAY-2016 08:29
I:\11-25-240\PROJECTS\XSECTION\U2524D.rdw xp1.l.dgn
\$\$\$\$\$USFRNAME\$\$\$\$\$