


8/23/99



PROJ. REFERENCE NO. U-2524D SHEET NO. X-141

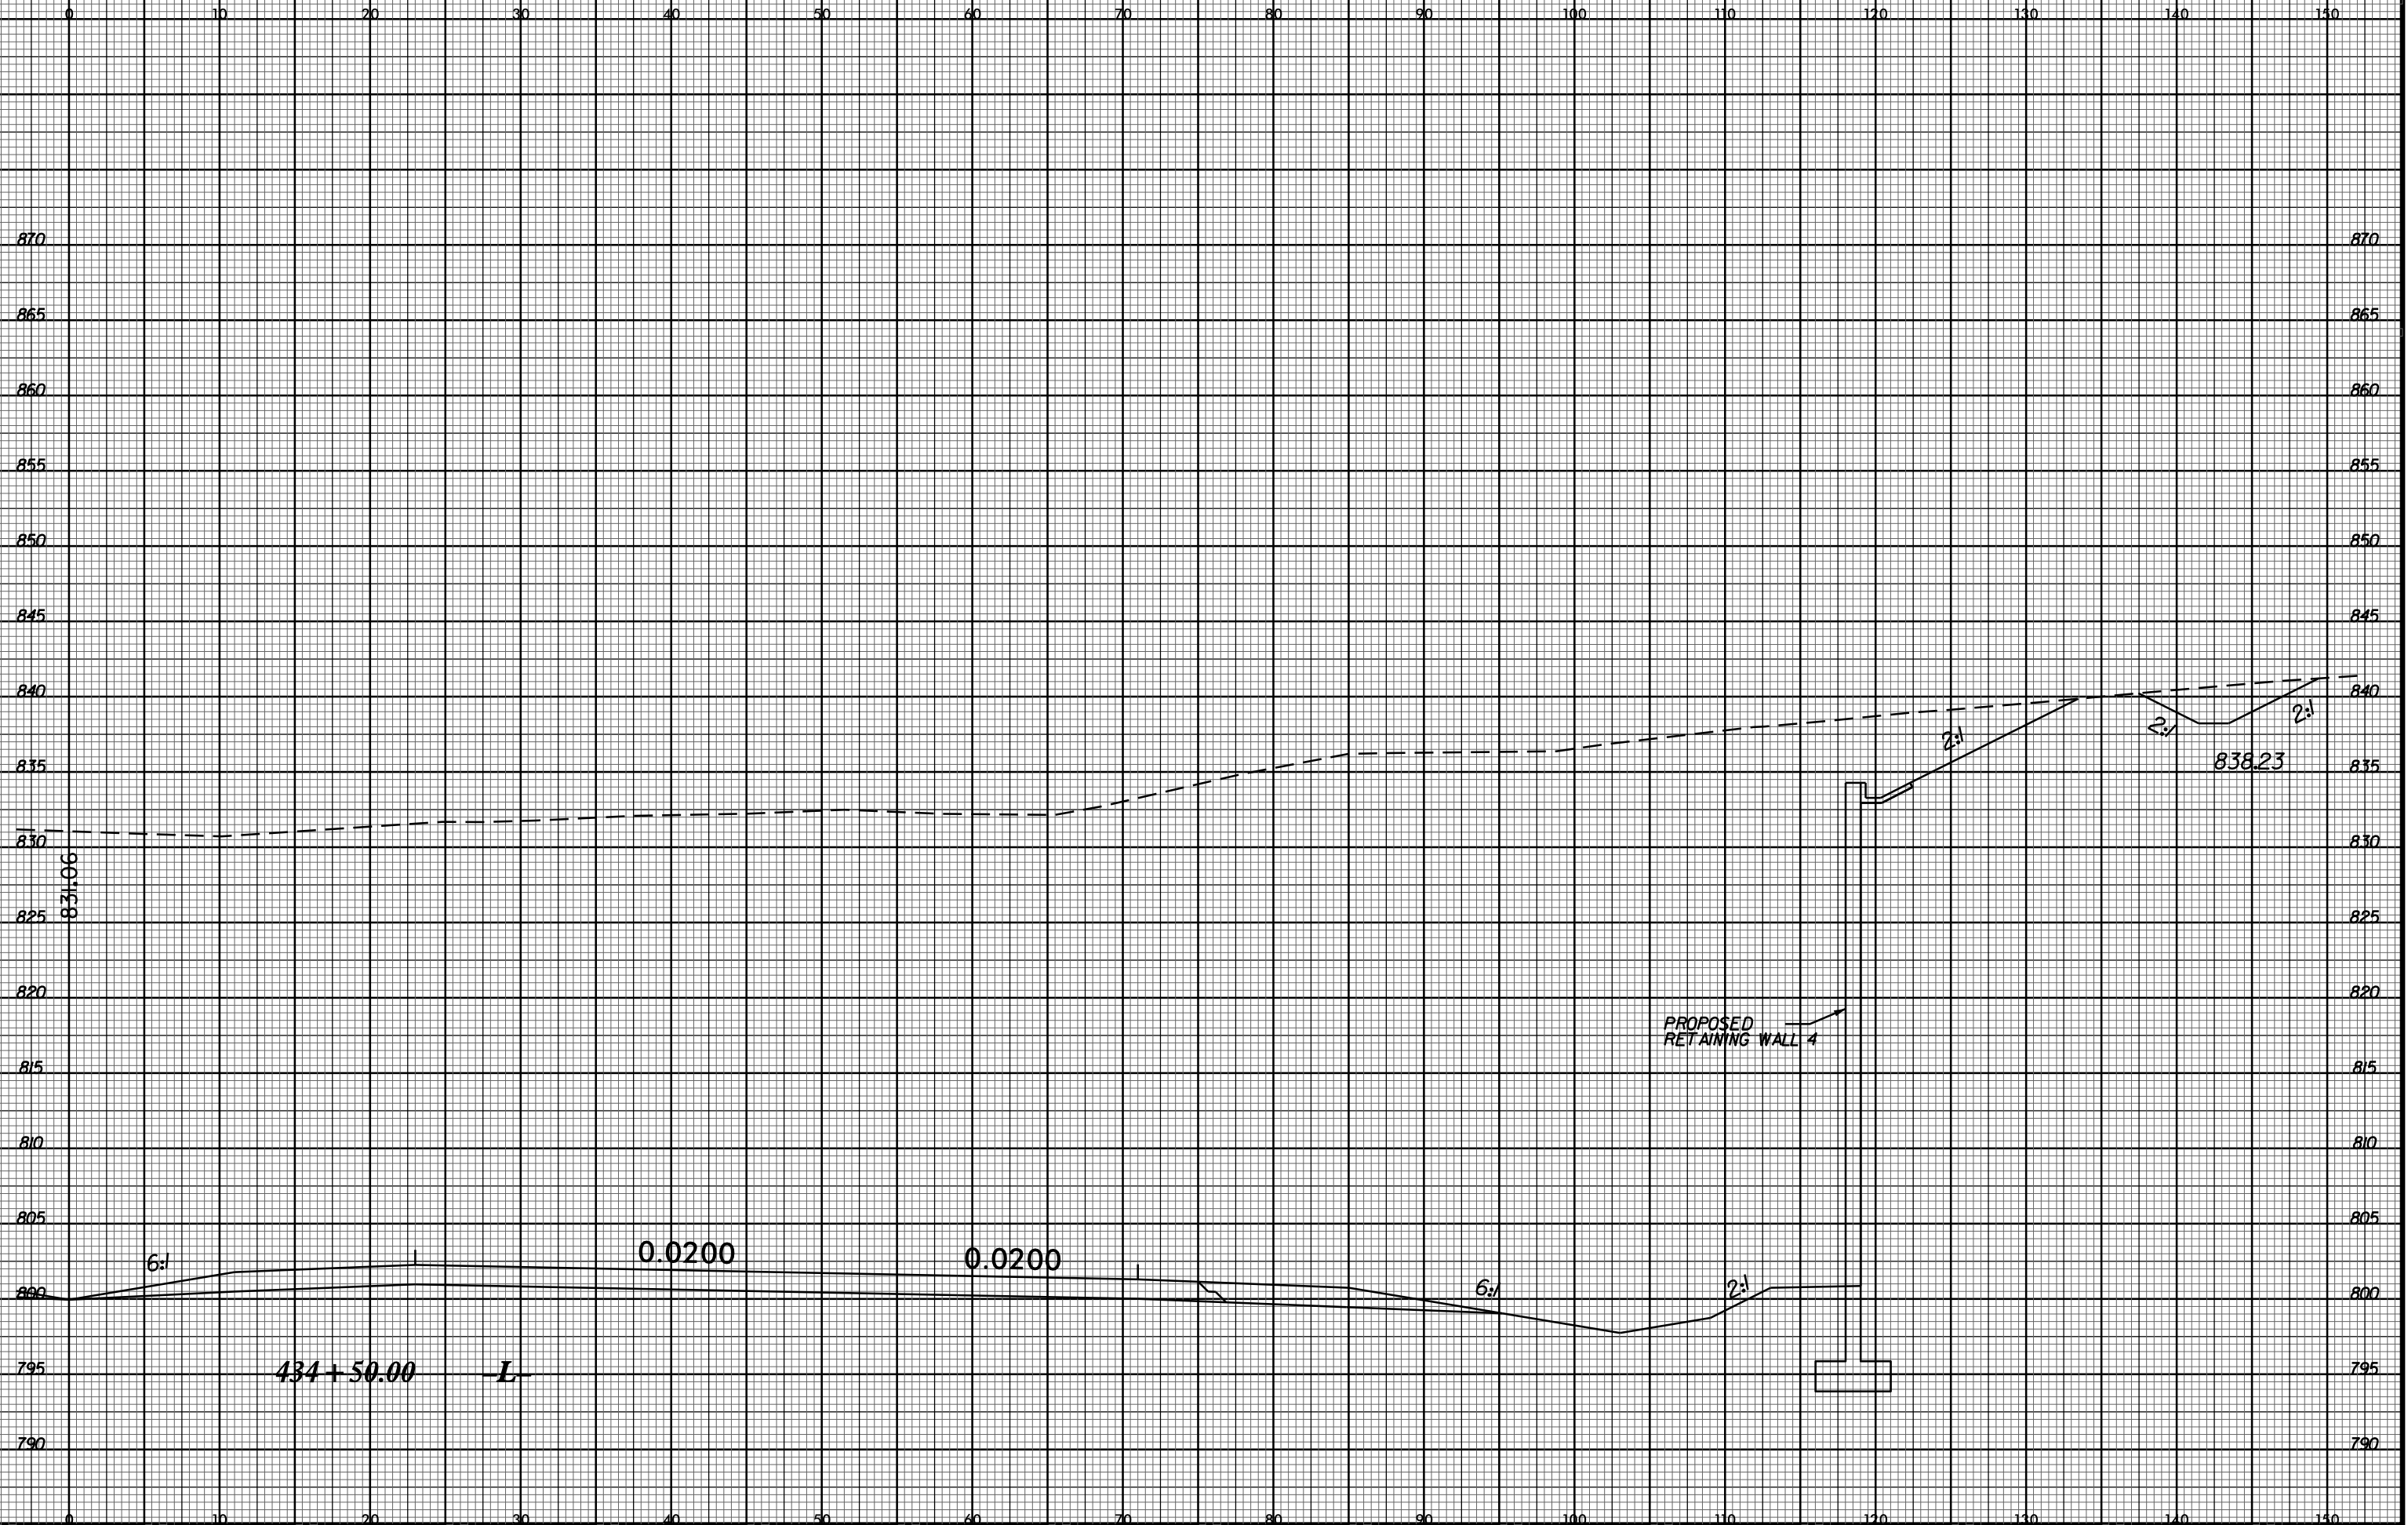

870
865
860
855
850
845
840
835
830
825
820
815
810
805
800
795
790

0 10 20 30 40 50 60 70 80 90 100 110 120 130 140 150

8.31.06

838.23

PROPOSED RETAINING WALL 4

6:1

0.0200

0.0200

6:1

2:1

434 + 50.00

L

26-MAY-2016 08:29
I:\11-25-240\Projects\XSC\8\XSECTION\U2524D.rdw xp1.l.dgn