


8/23/99

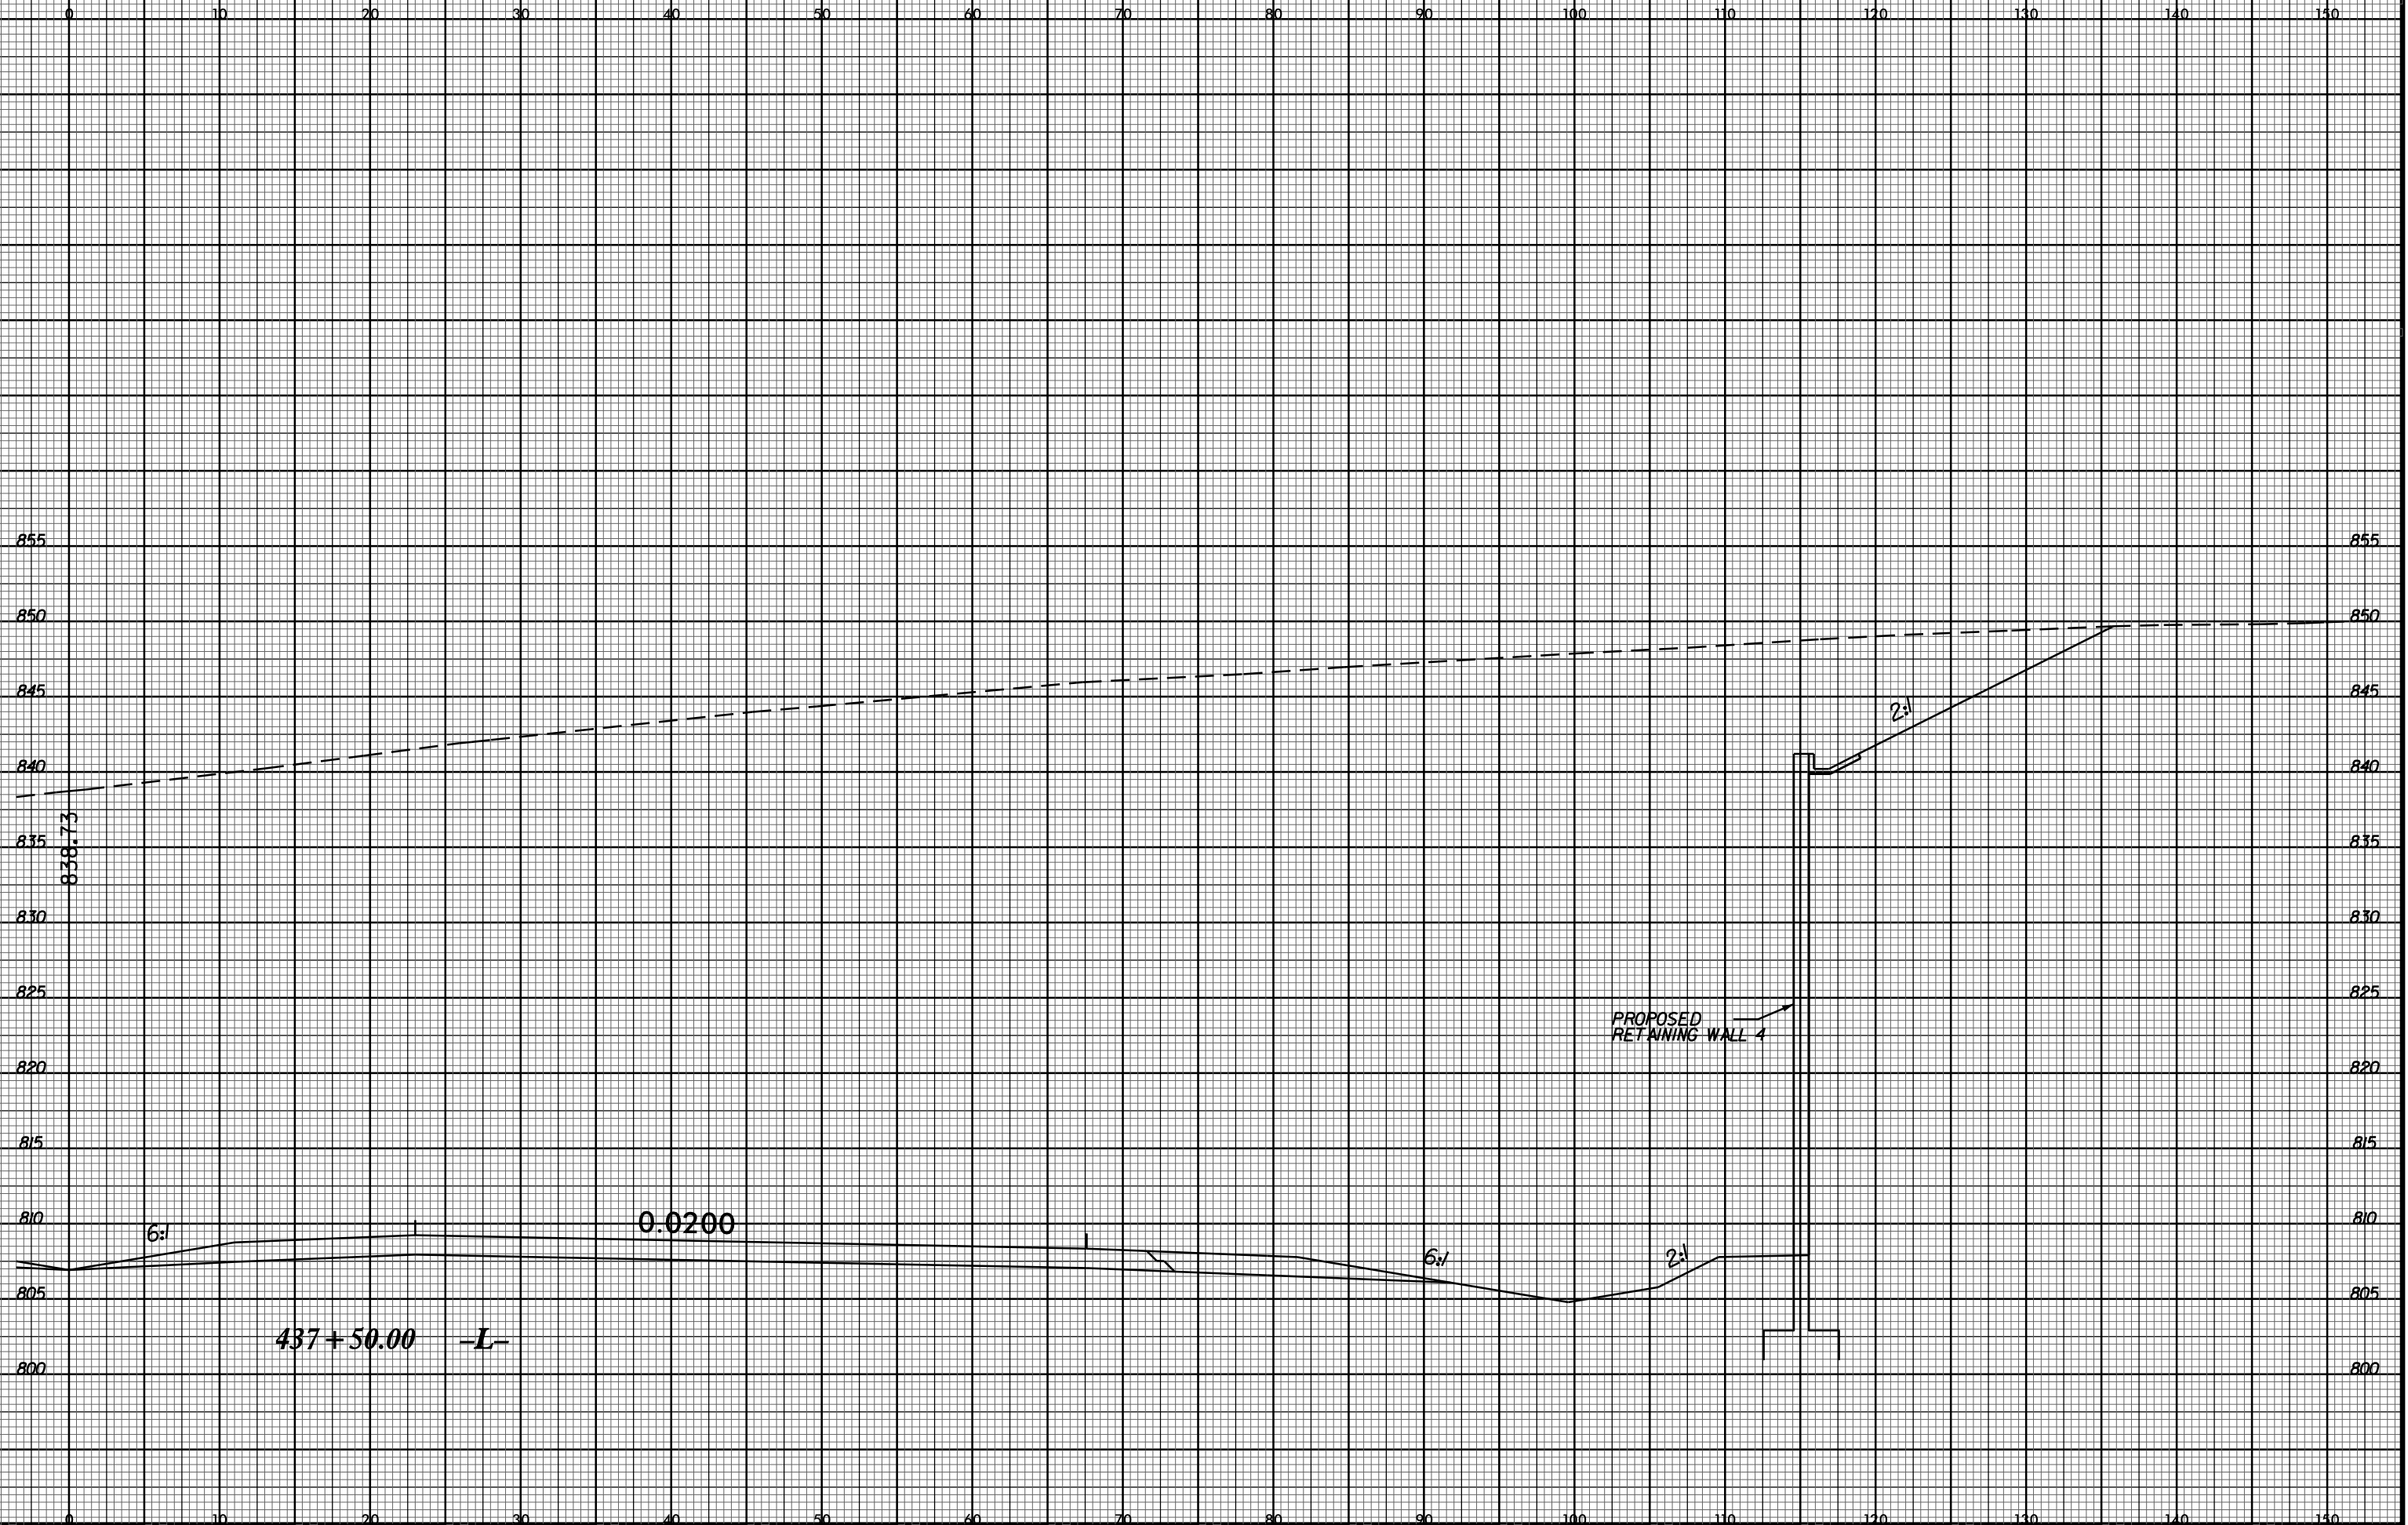

26-MAY-2016 08:30
I:\U-2524D\Roadway\XSCV8 XSECTIONS\U2524D_r.dwg xp1.l.dgn
\$\$\$\$\$USFRNAME\$\$\$\$\$