


8/23/99



PROJ. REFERENCE NO.	SHEET NO.
U-2524D	X-148

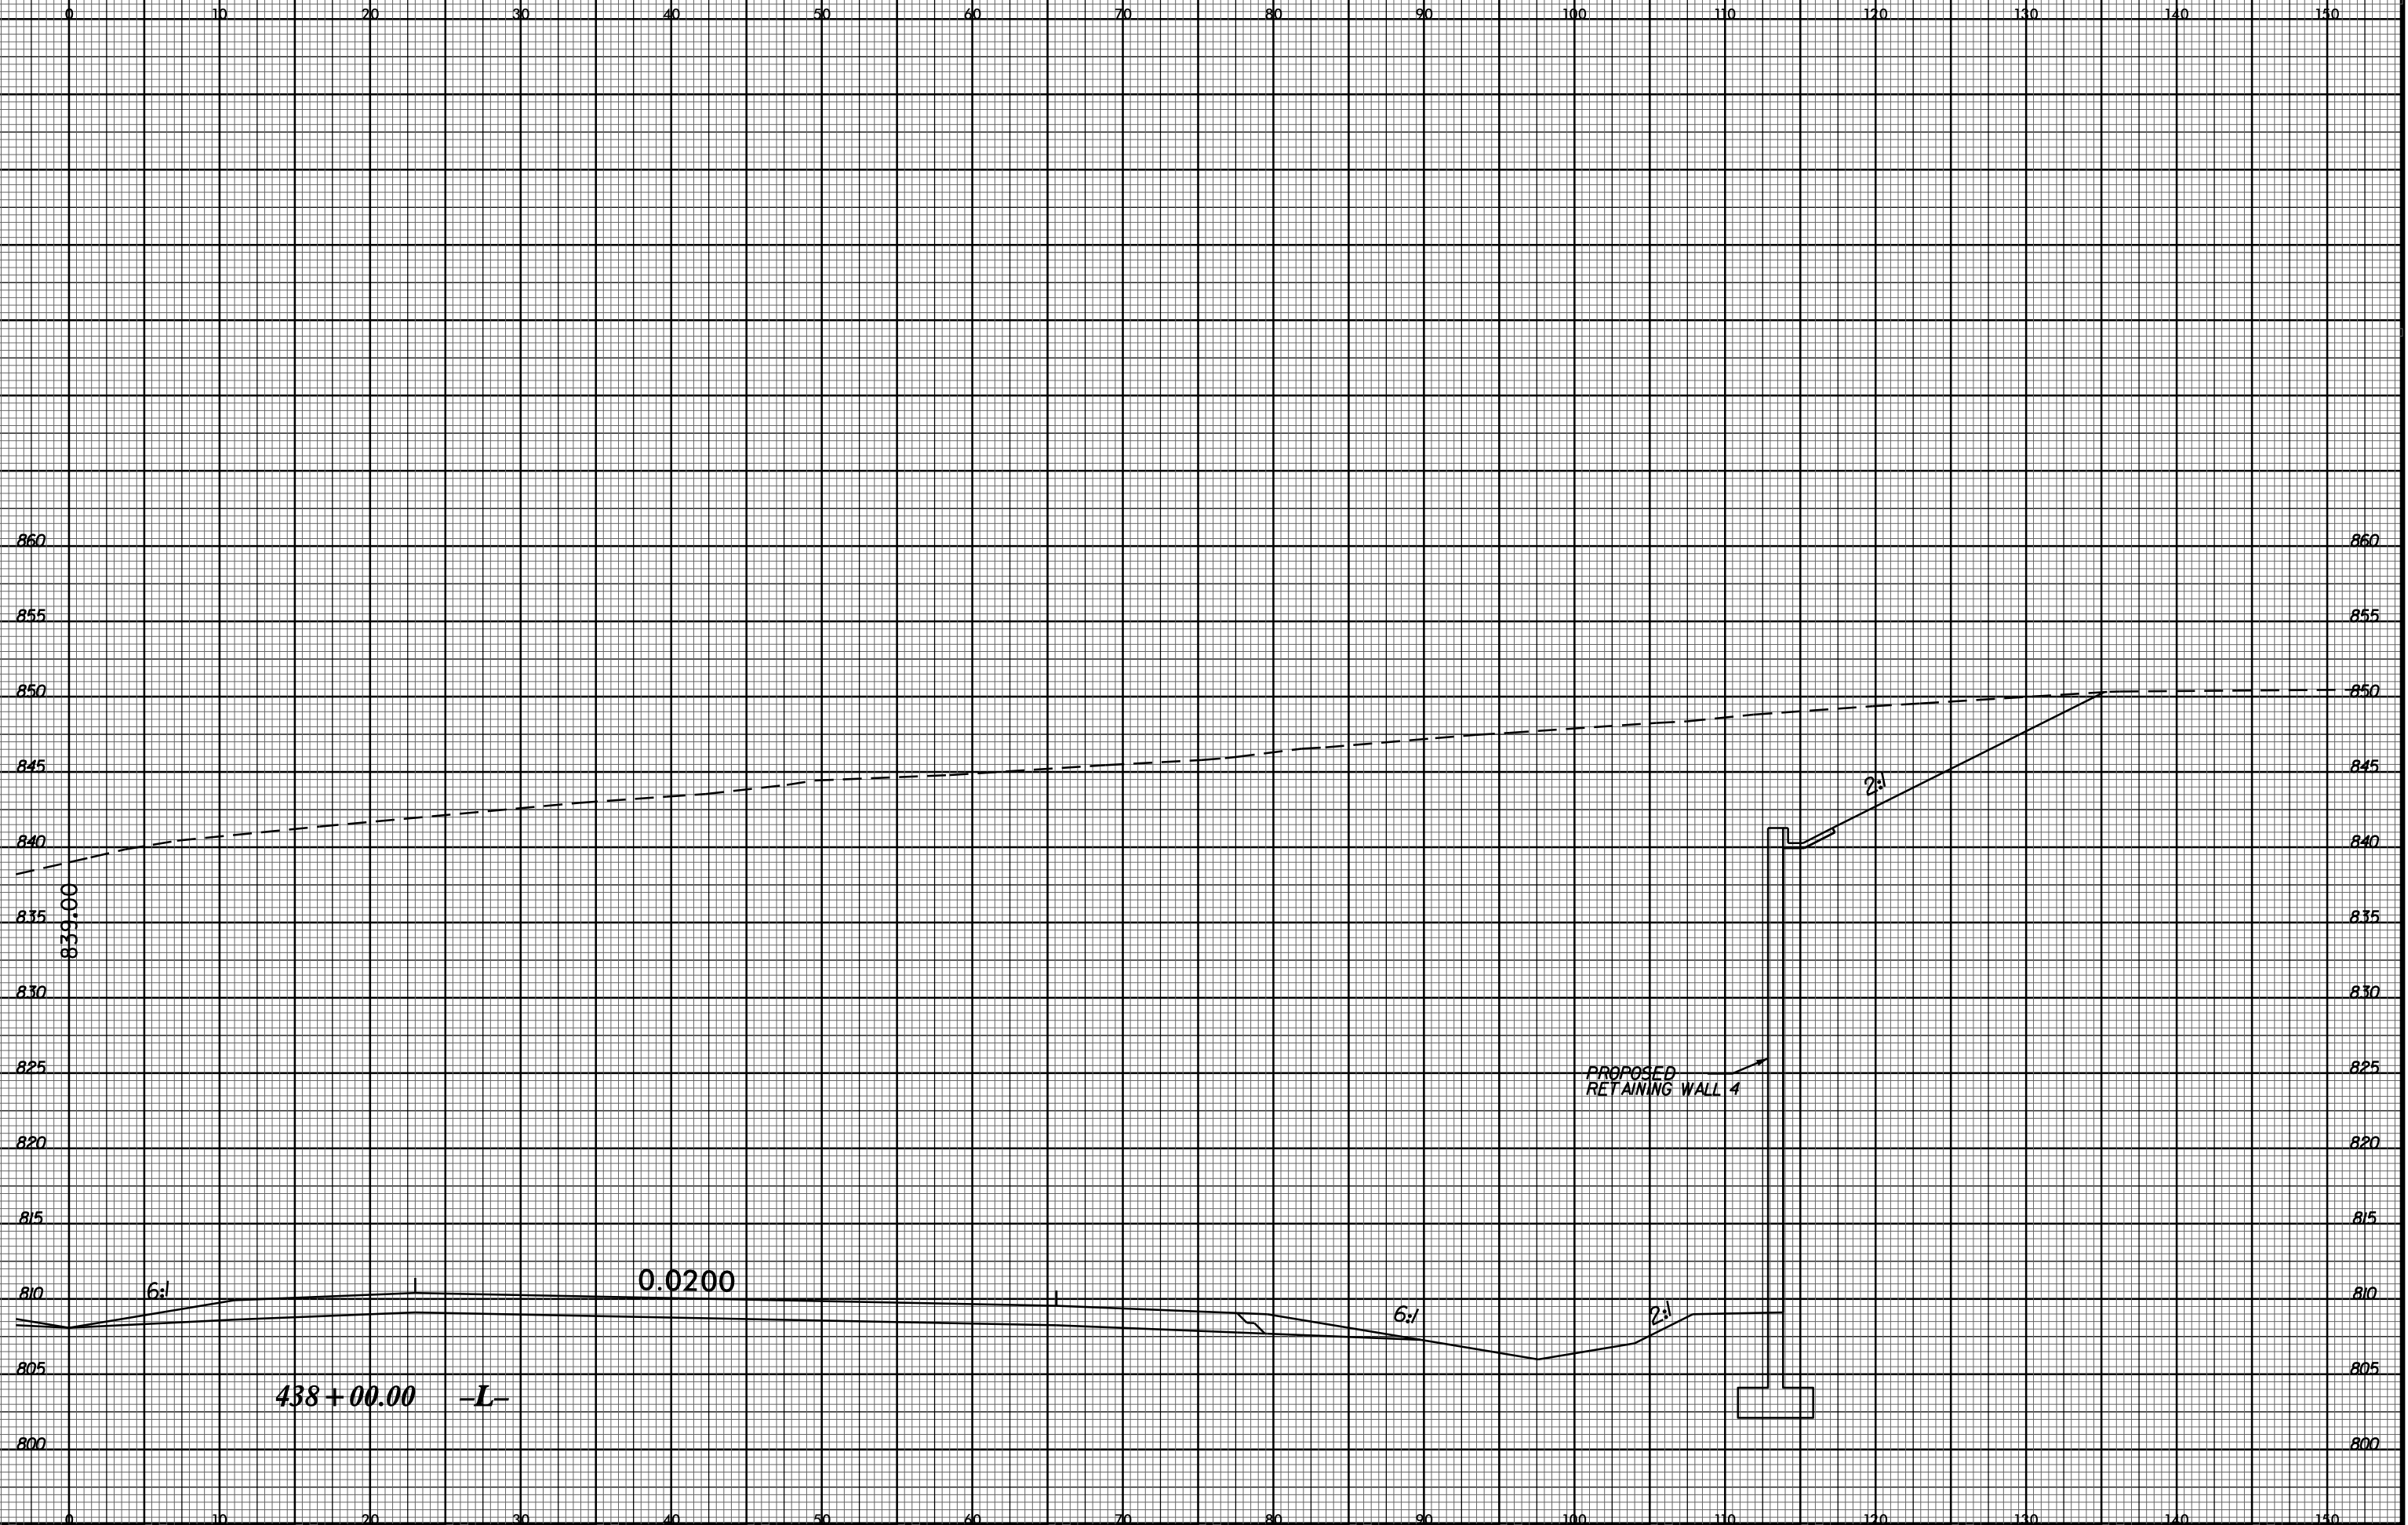

26-MAY-2016 08:30
I:\U-2524D\PROJ\DWG\XSECTION\U2524D.rdw xp1.l.dgn
\$\$\$\$\$USFRNAME\$\$\$\$\$