


8/23/99



PROJ. REFERENCE NO.	SHEET NO.
U-2524D	X-152

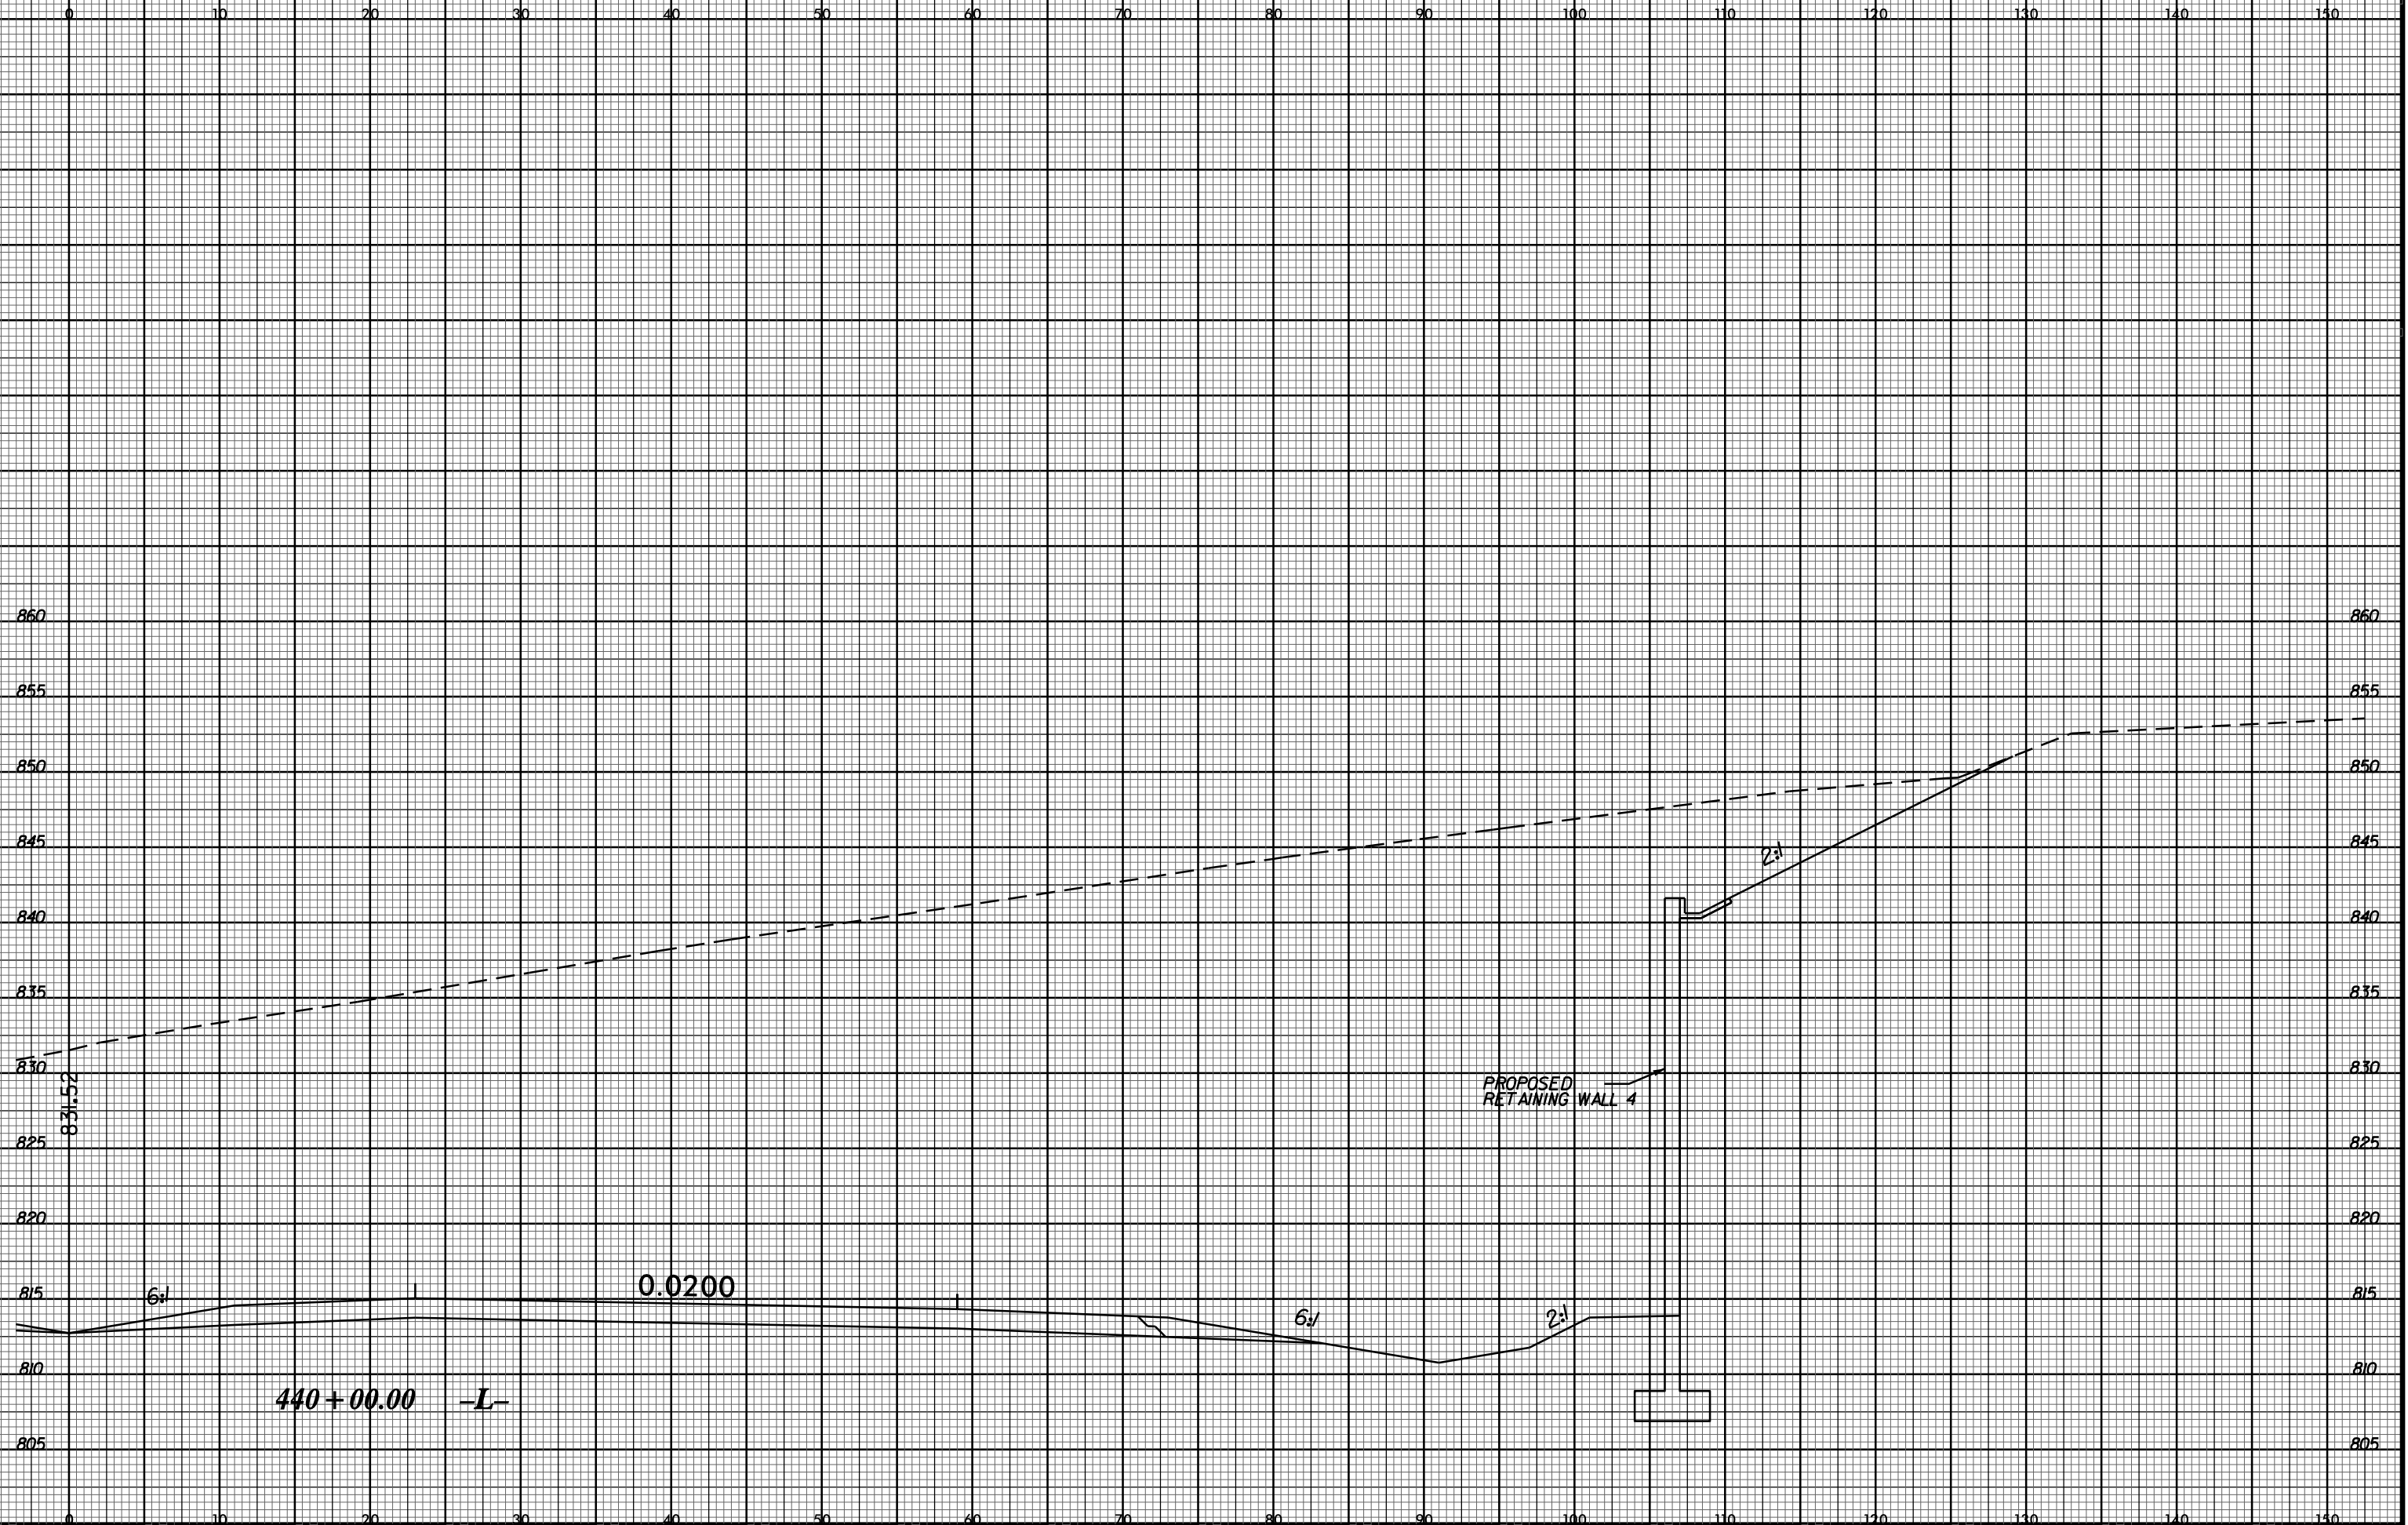

26-MAY-2016 08:30
 I:\11-25-240\Roadway\XSC\8 V8 XSECTIONS\U2524D_r.dwg_xpl1.dgn
 \$\$\$USERNAME\$\$\$