


8/23/99

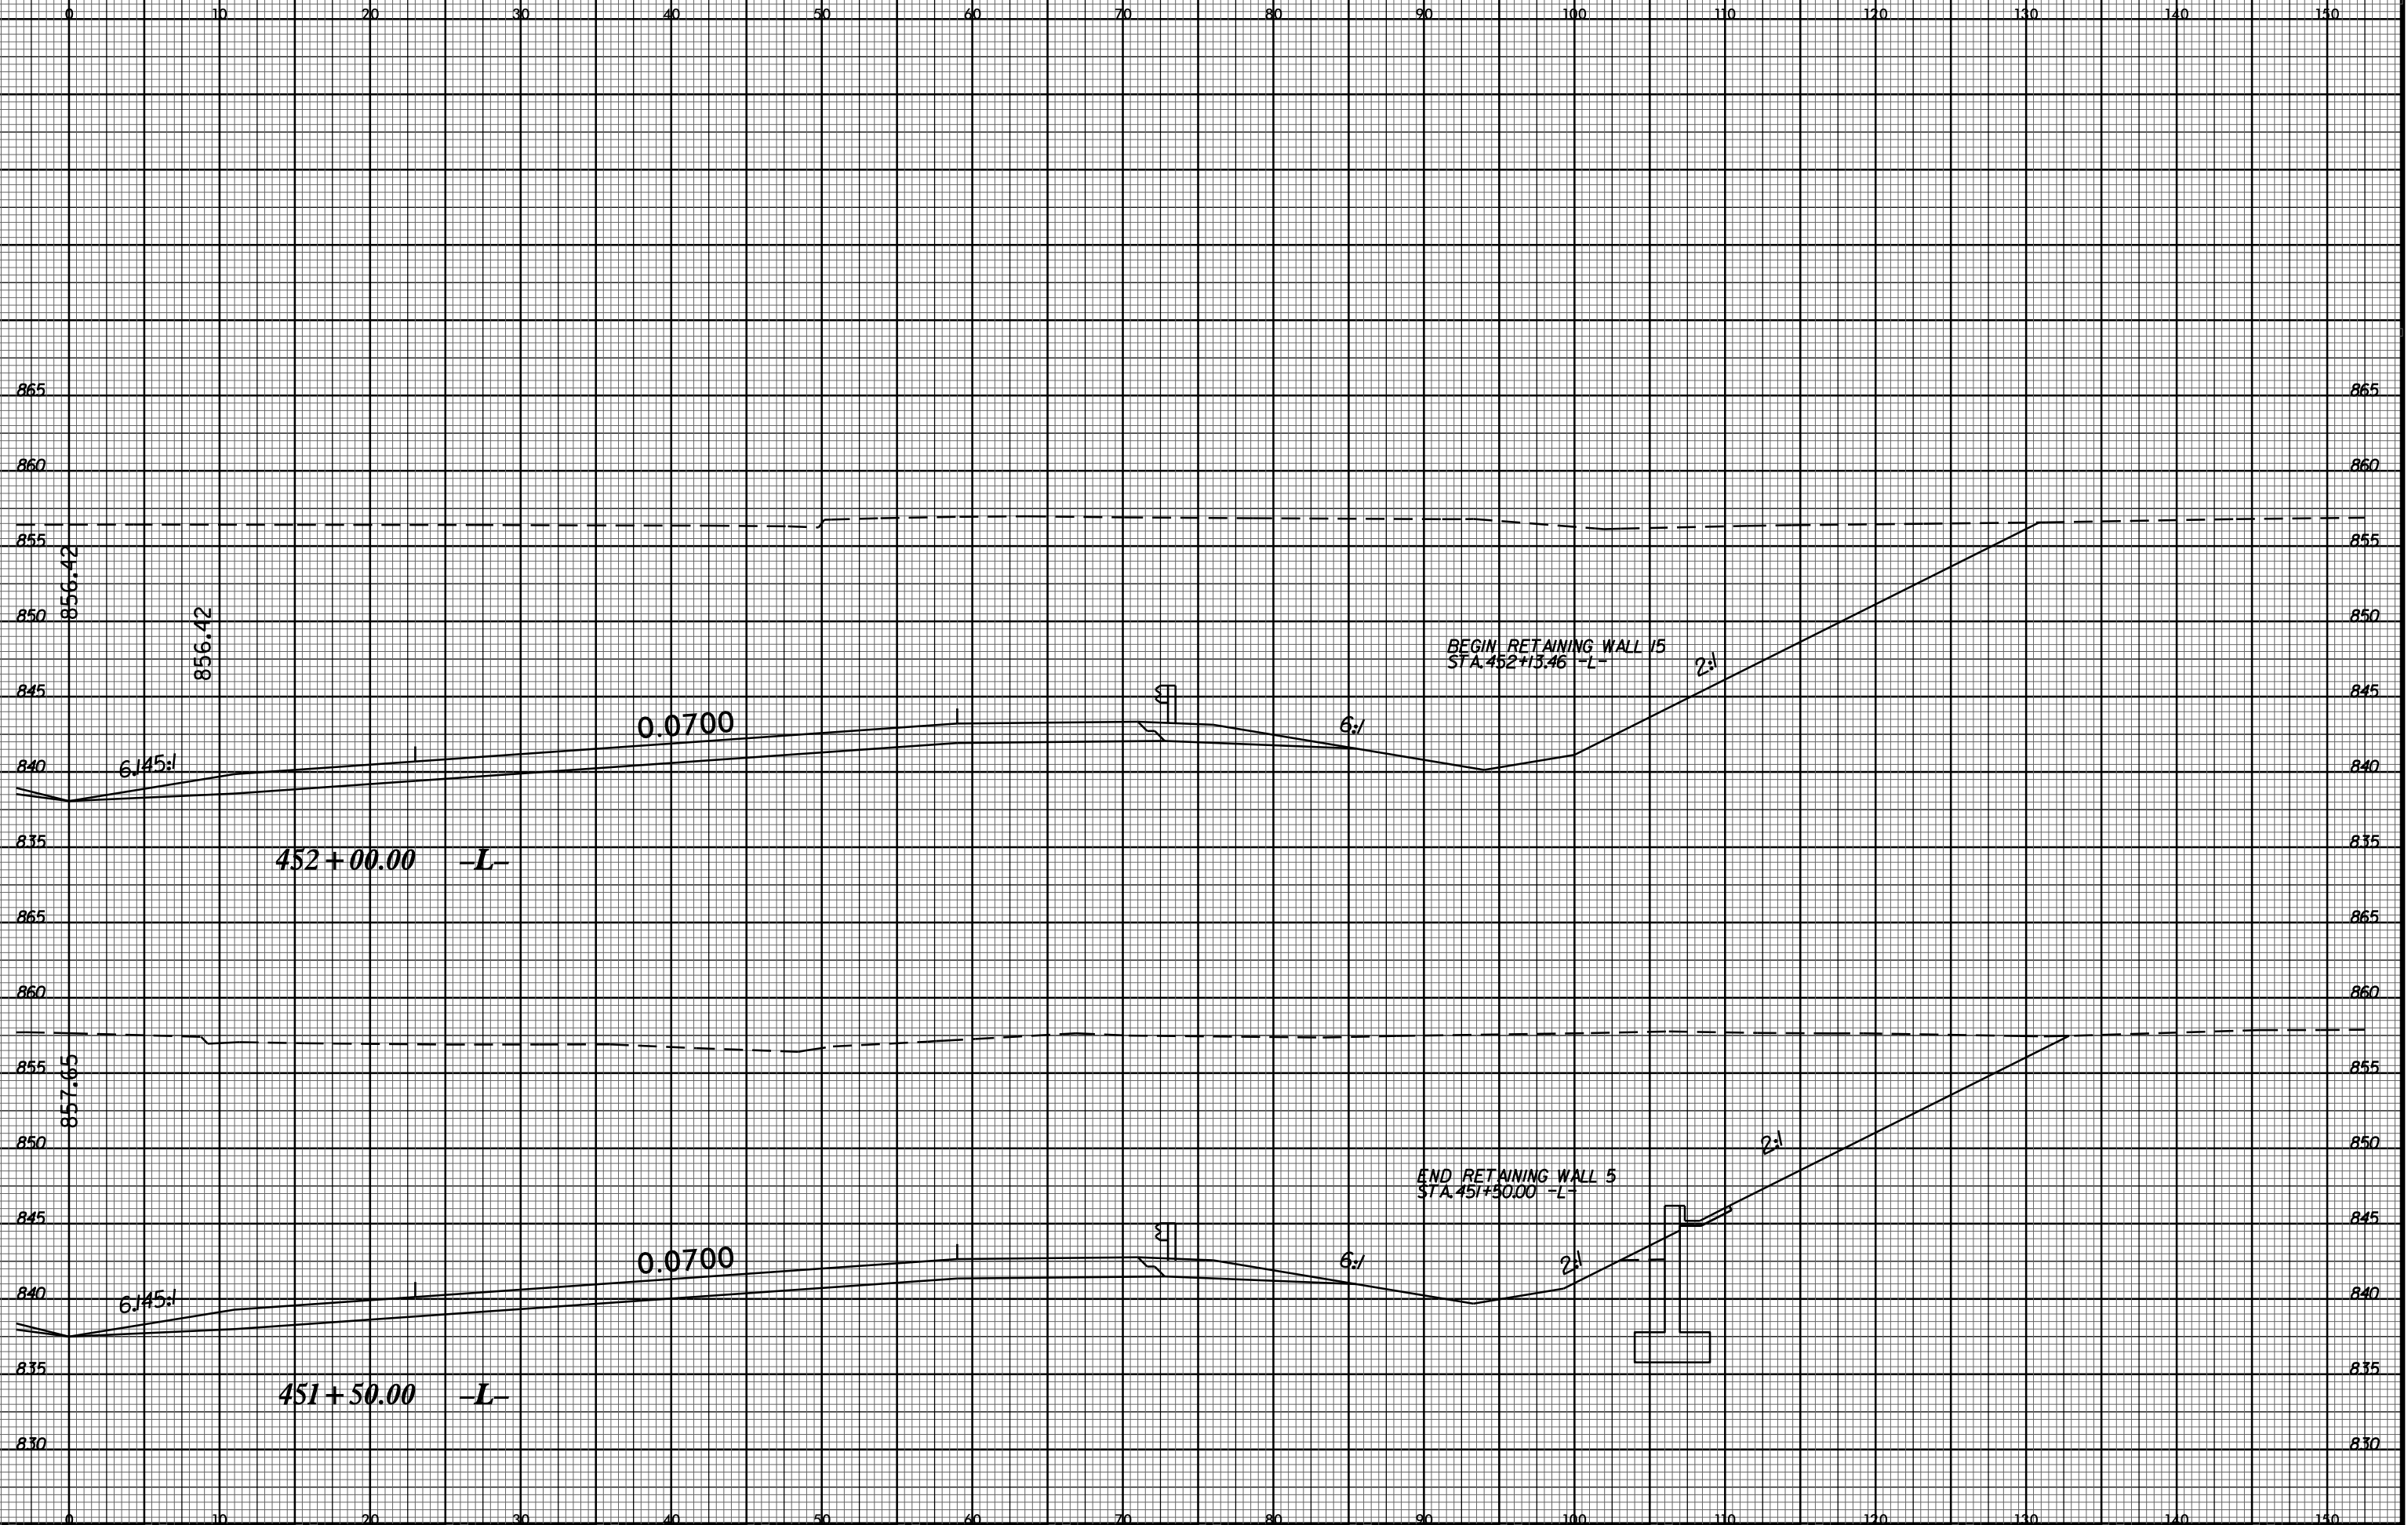

26-MAY-2016 08:31
 I:\11-25-240\Roadwork\XSC\8\XSECTION\U2524D.rdw_xpl.l.dgn
 \$\$\$USERNAME\$\$\$