


8/23/99

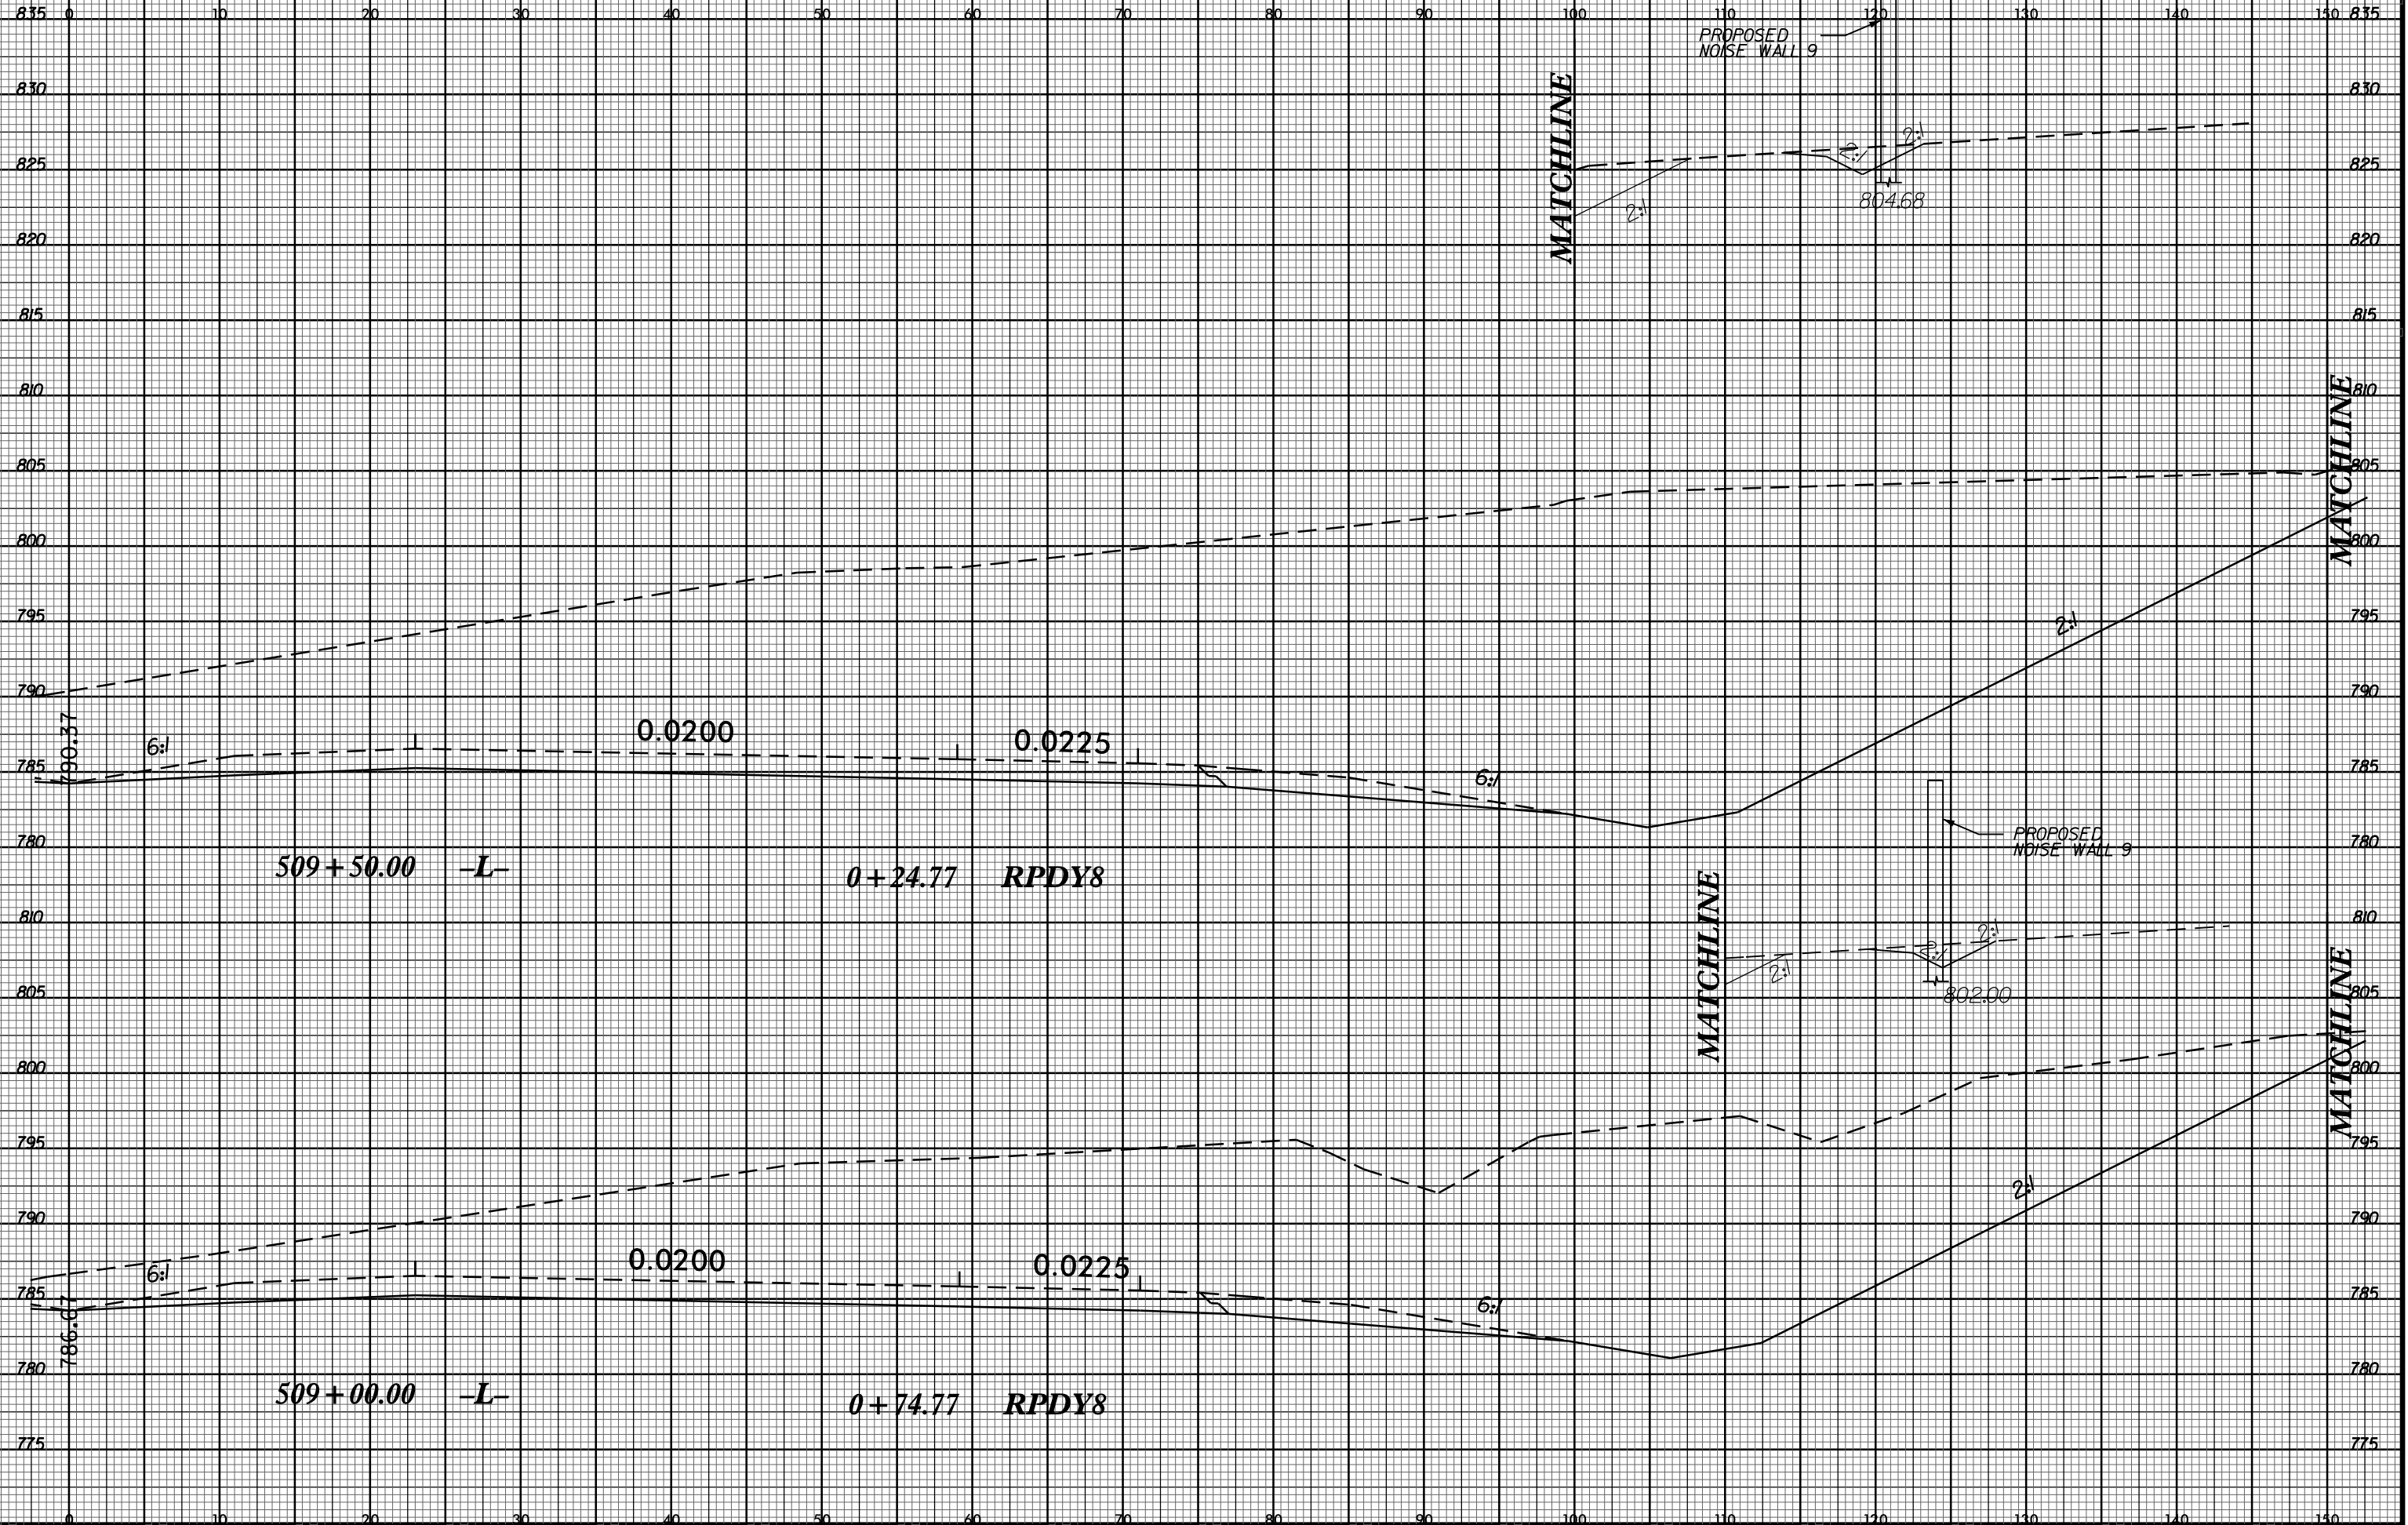

PROJ. REFERENCE NO.	SHEET NO.
U-2524D	X-228



26-MAY-2016 08:33  
 I:\11-25-240\Road\11-25-240\Road.dwg  
 \$\$\$USERNAME\$\$\$