


8/23/99



PROJ. REFERENCE NO.	SHEET NO.
U-2524D	X-229

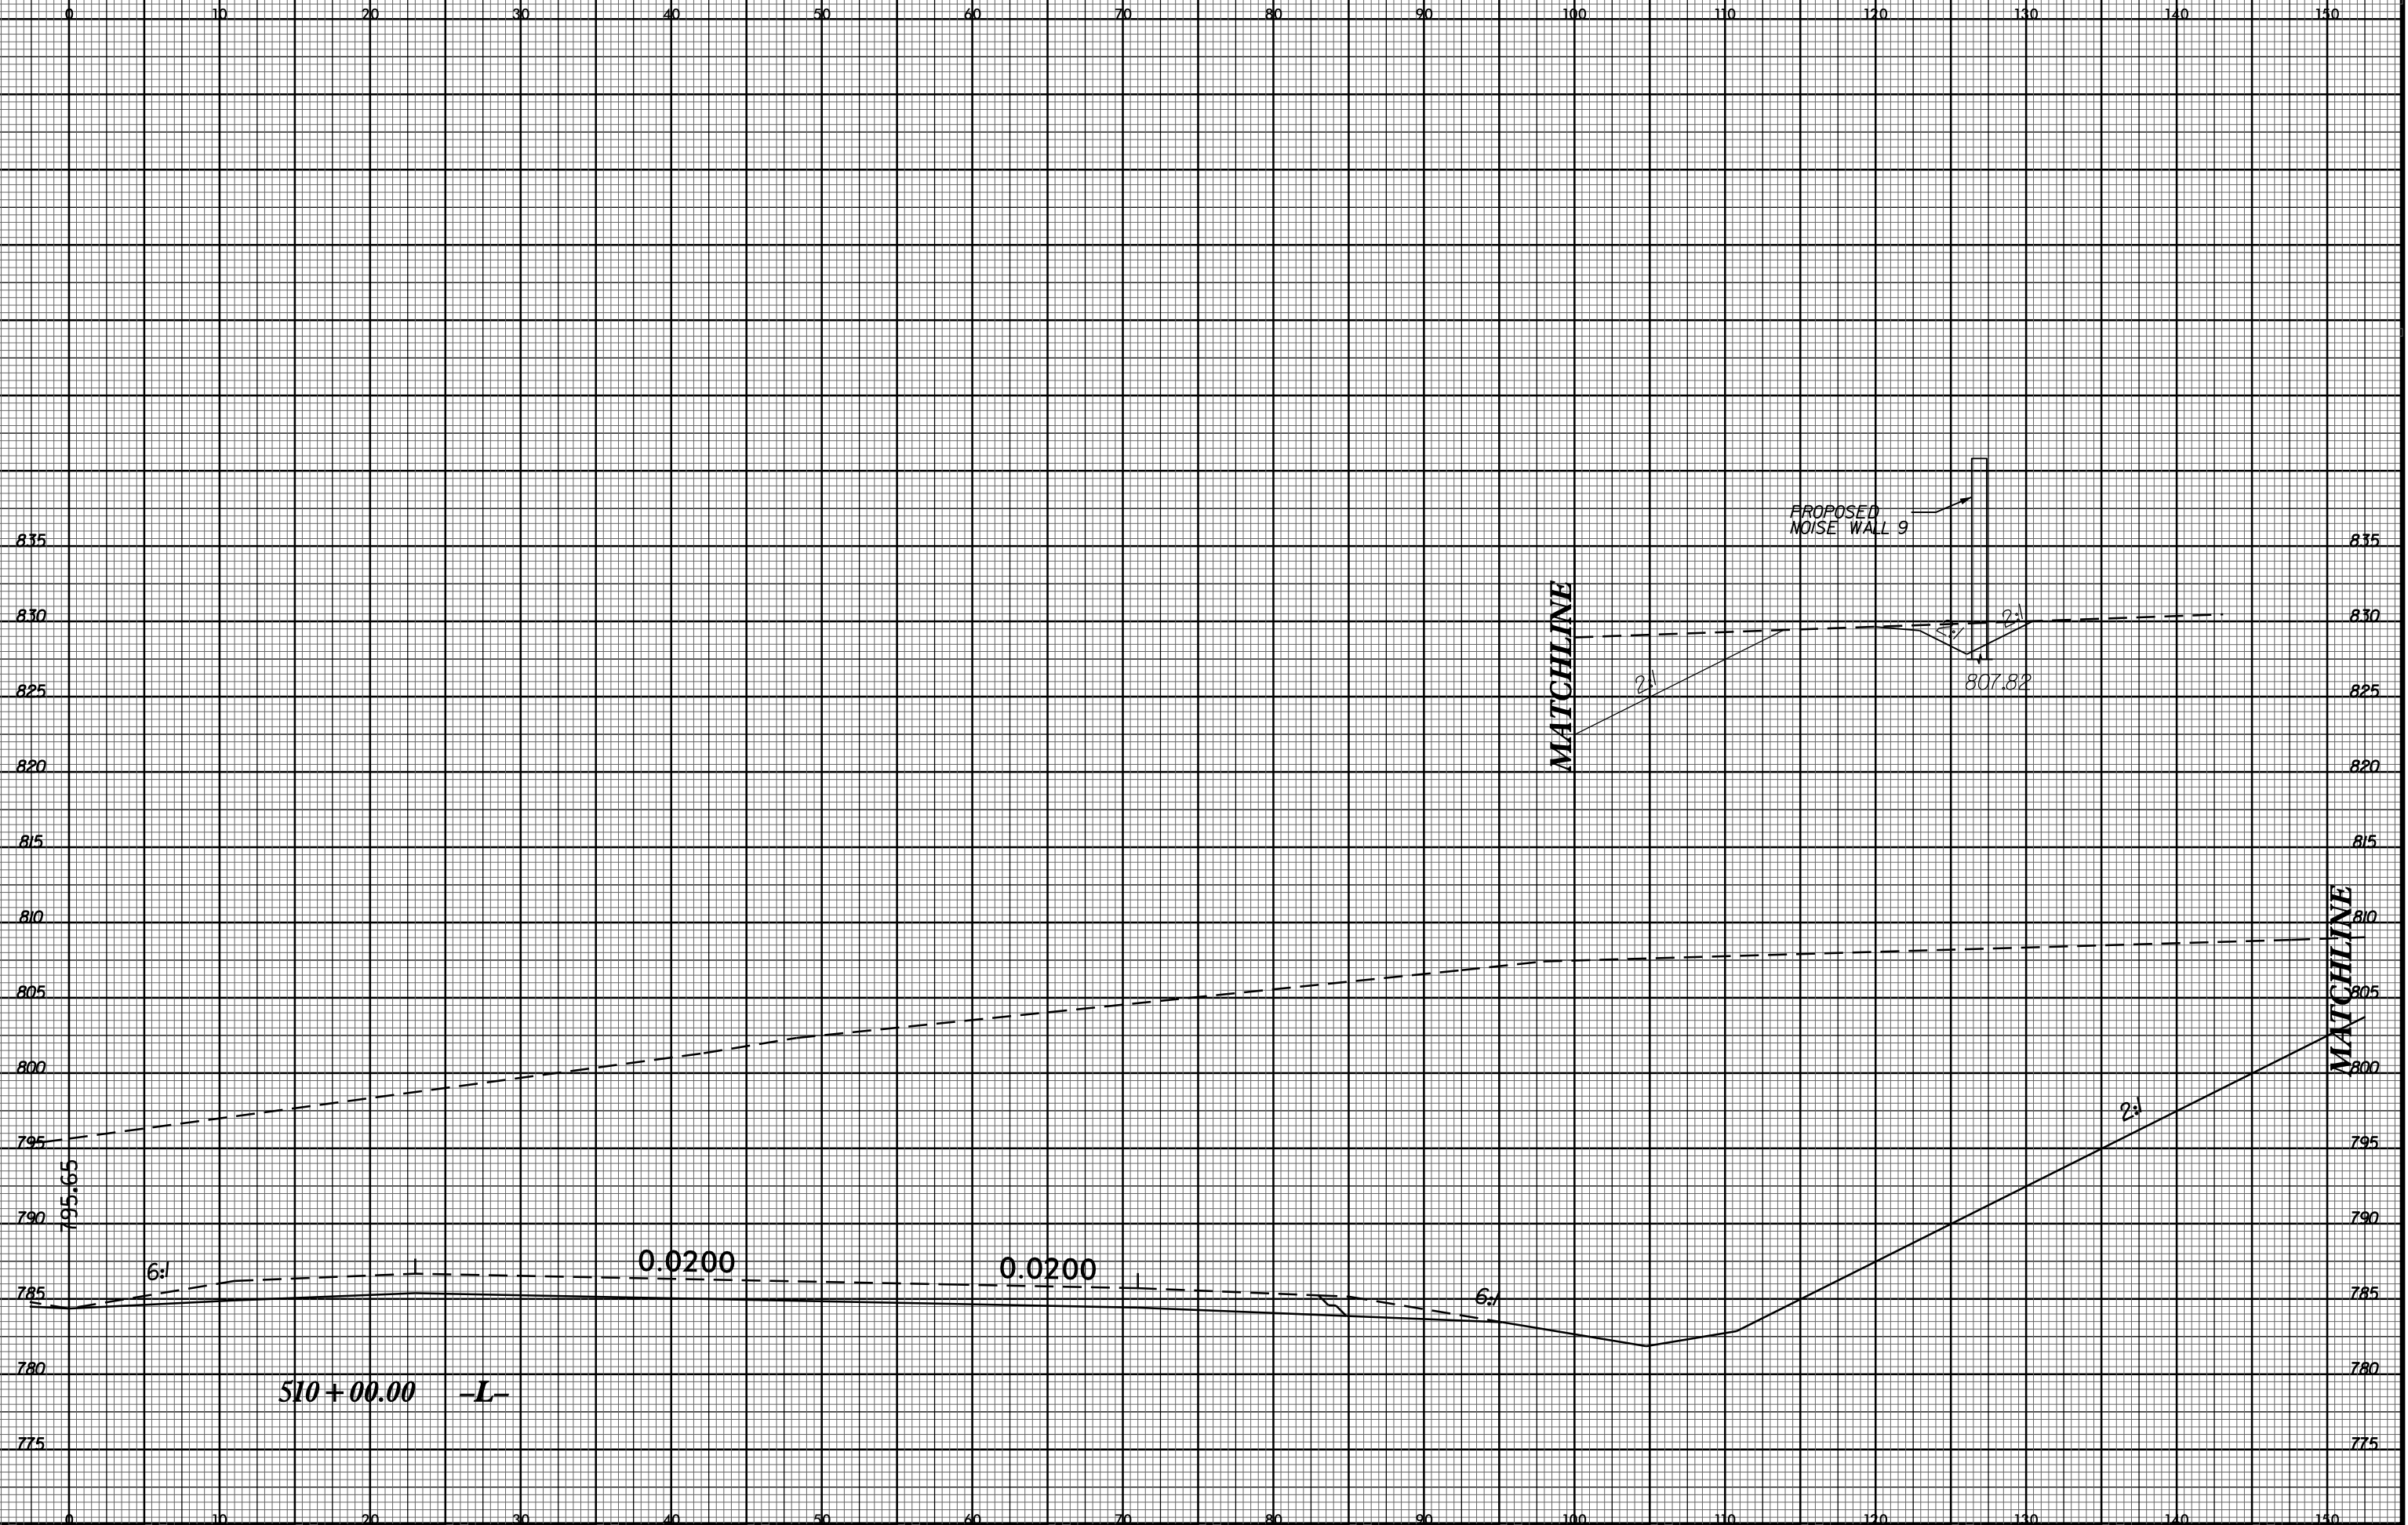

26-MAY-2016 08:33  
I:\U-2524D\Roadway\XSC\VB XSECTIONS\U2524D\_rdu\_xpl.dgn  
\$\$\$\$\$USFRNAME\$\$\$\$\$

795.65

6:1

0.0200

0.0200

6:1

2:1

510+00.00 -L-

PROPOSED NOISE WALL 9

MATCHLINE

807.82

MATCHLINE