


8/23/99


820

820

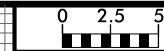

PROJ. REFERENCE NO.  
U-2524D

SHEET NO.  
X-250

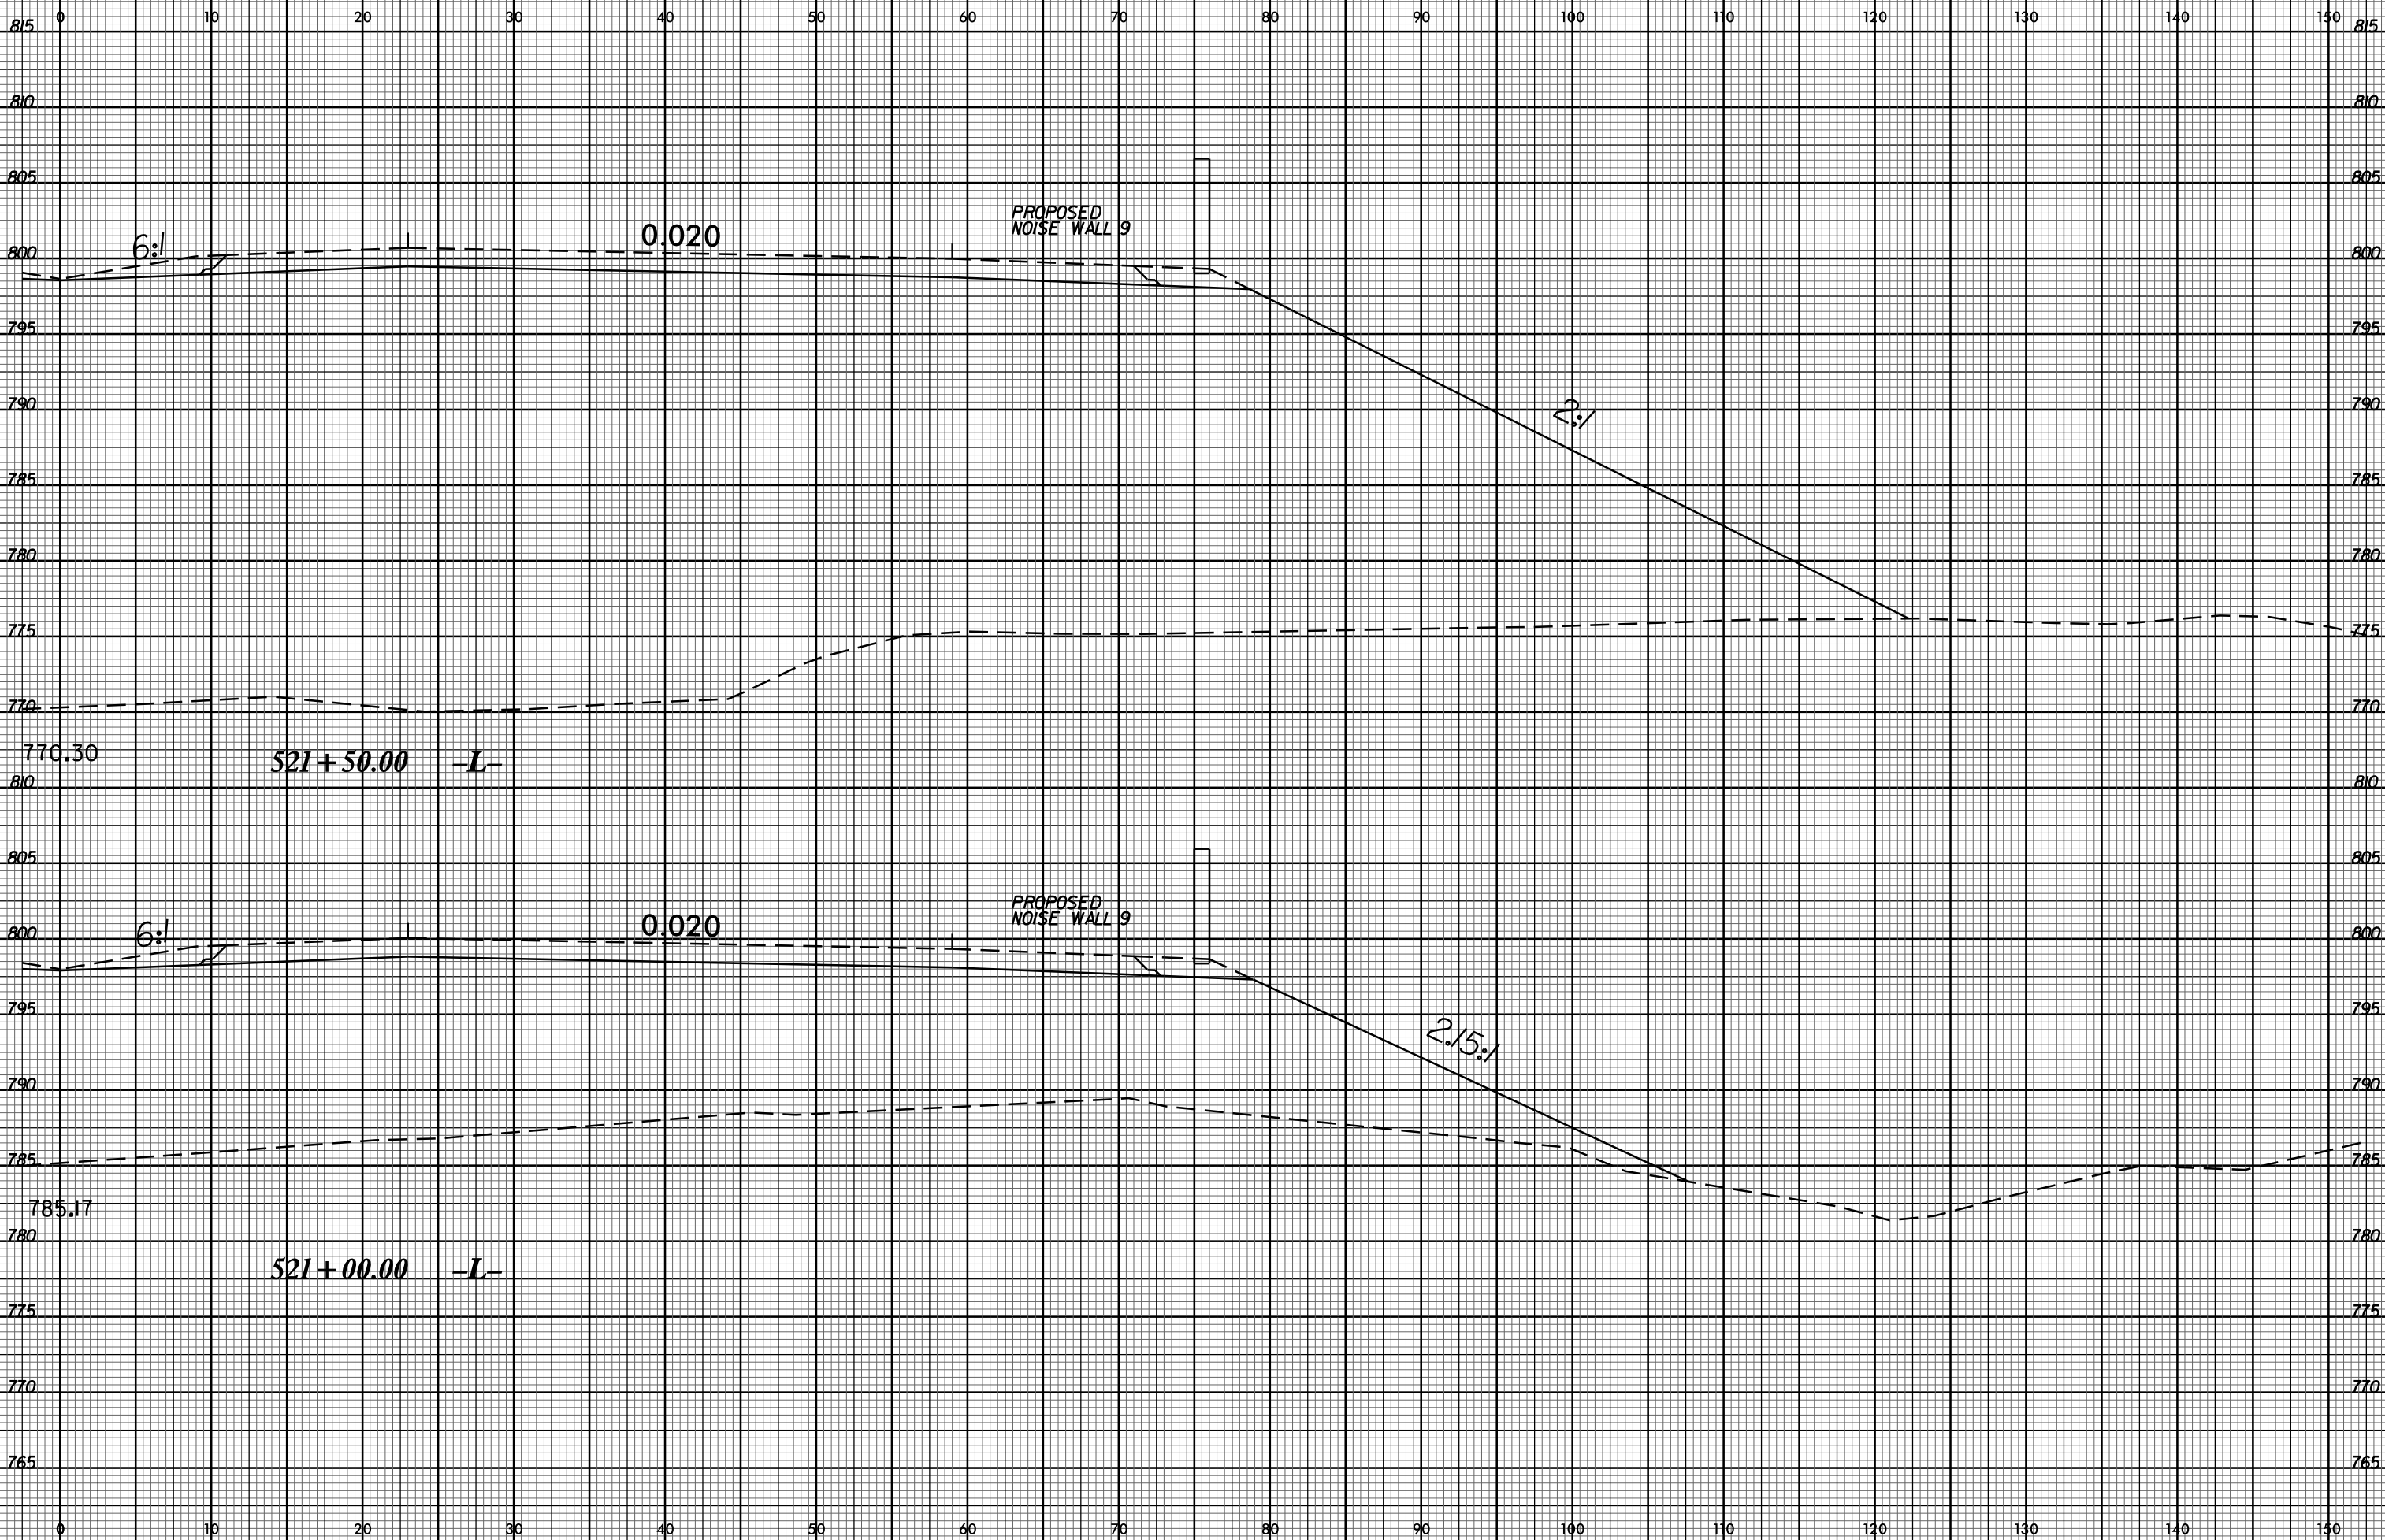

26-MAY-2016 08:41  
 J:\U-2524D\PROJECTS\XSC\WB XSECTIONS\U2524D\_rdy\_xpl.L\_RT\_520+50\_525.dgn  
 \$\$\$SUBSTITUTE\$\$\$