


8/23/99



PROJ. REFERENCE NO.	SHEET NO.
U-2524D	X-252

PROJ. REFERENCE NO.	SHEET NO.
U-2524D	X-252

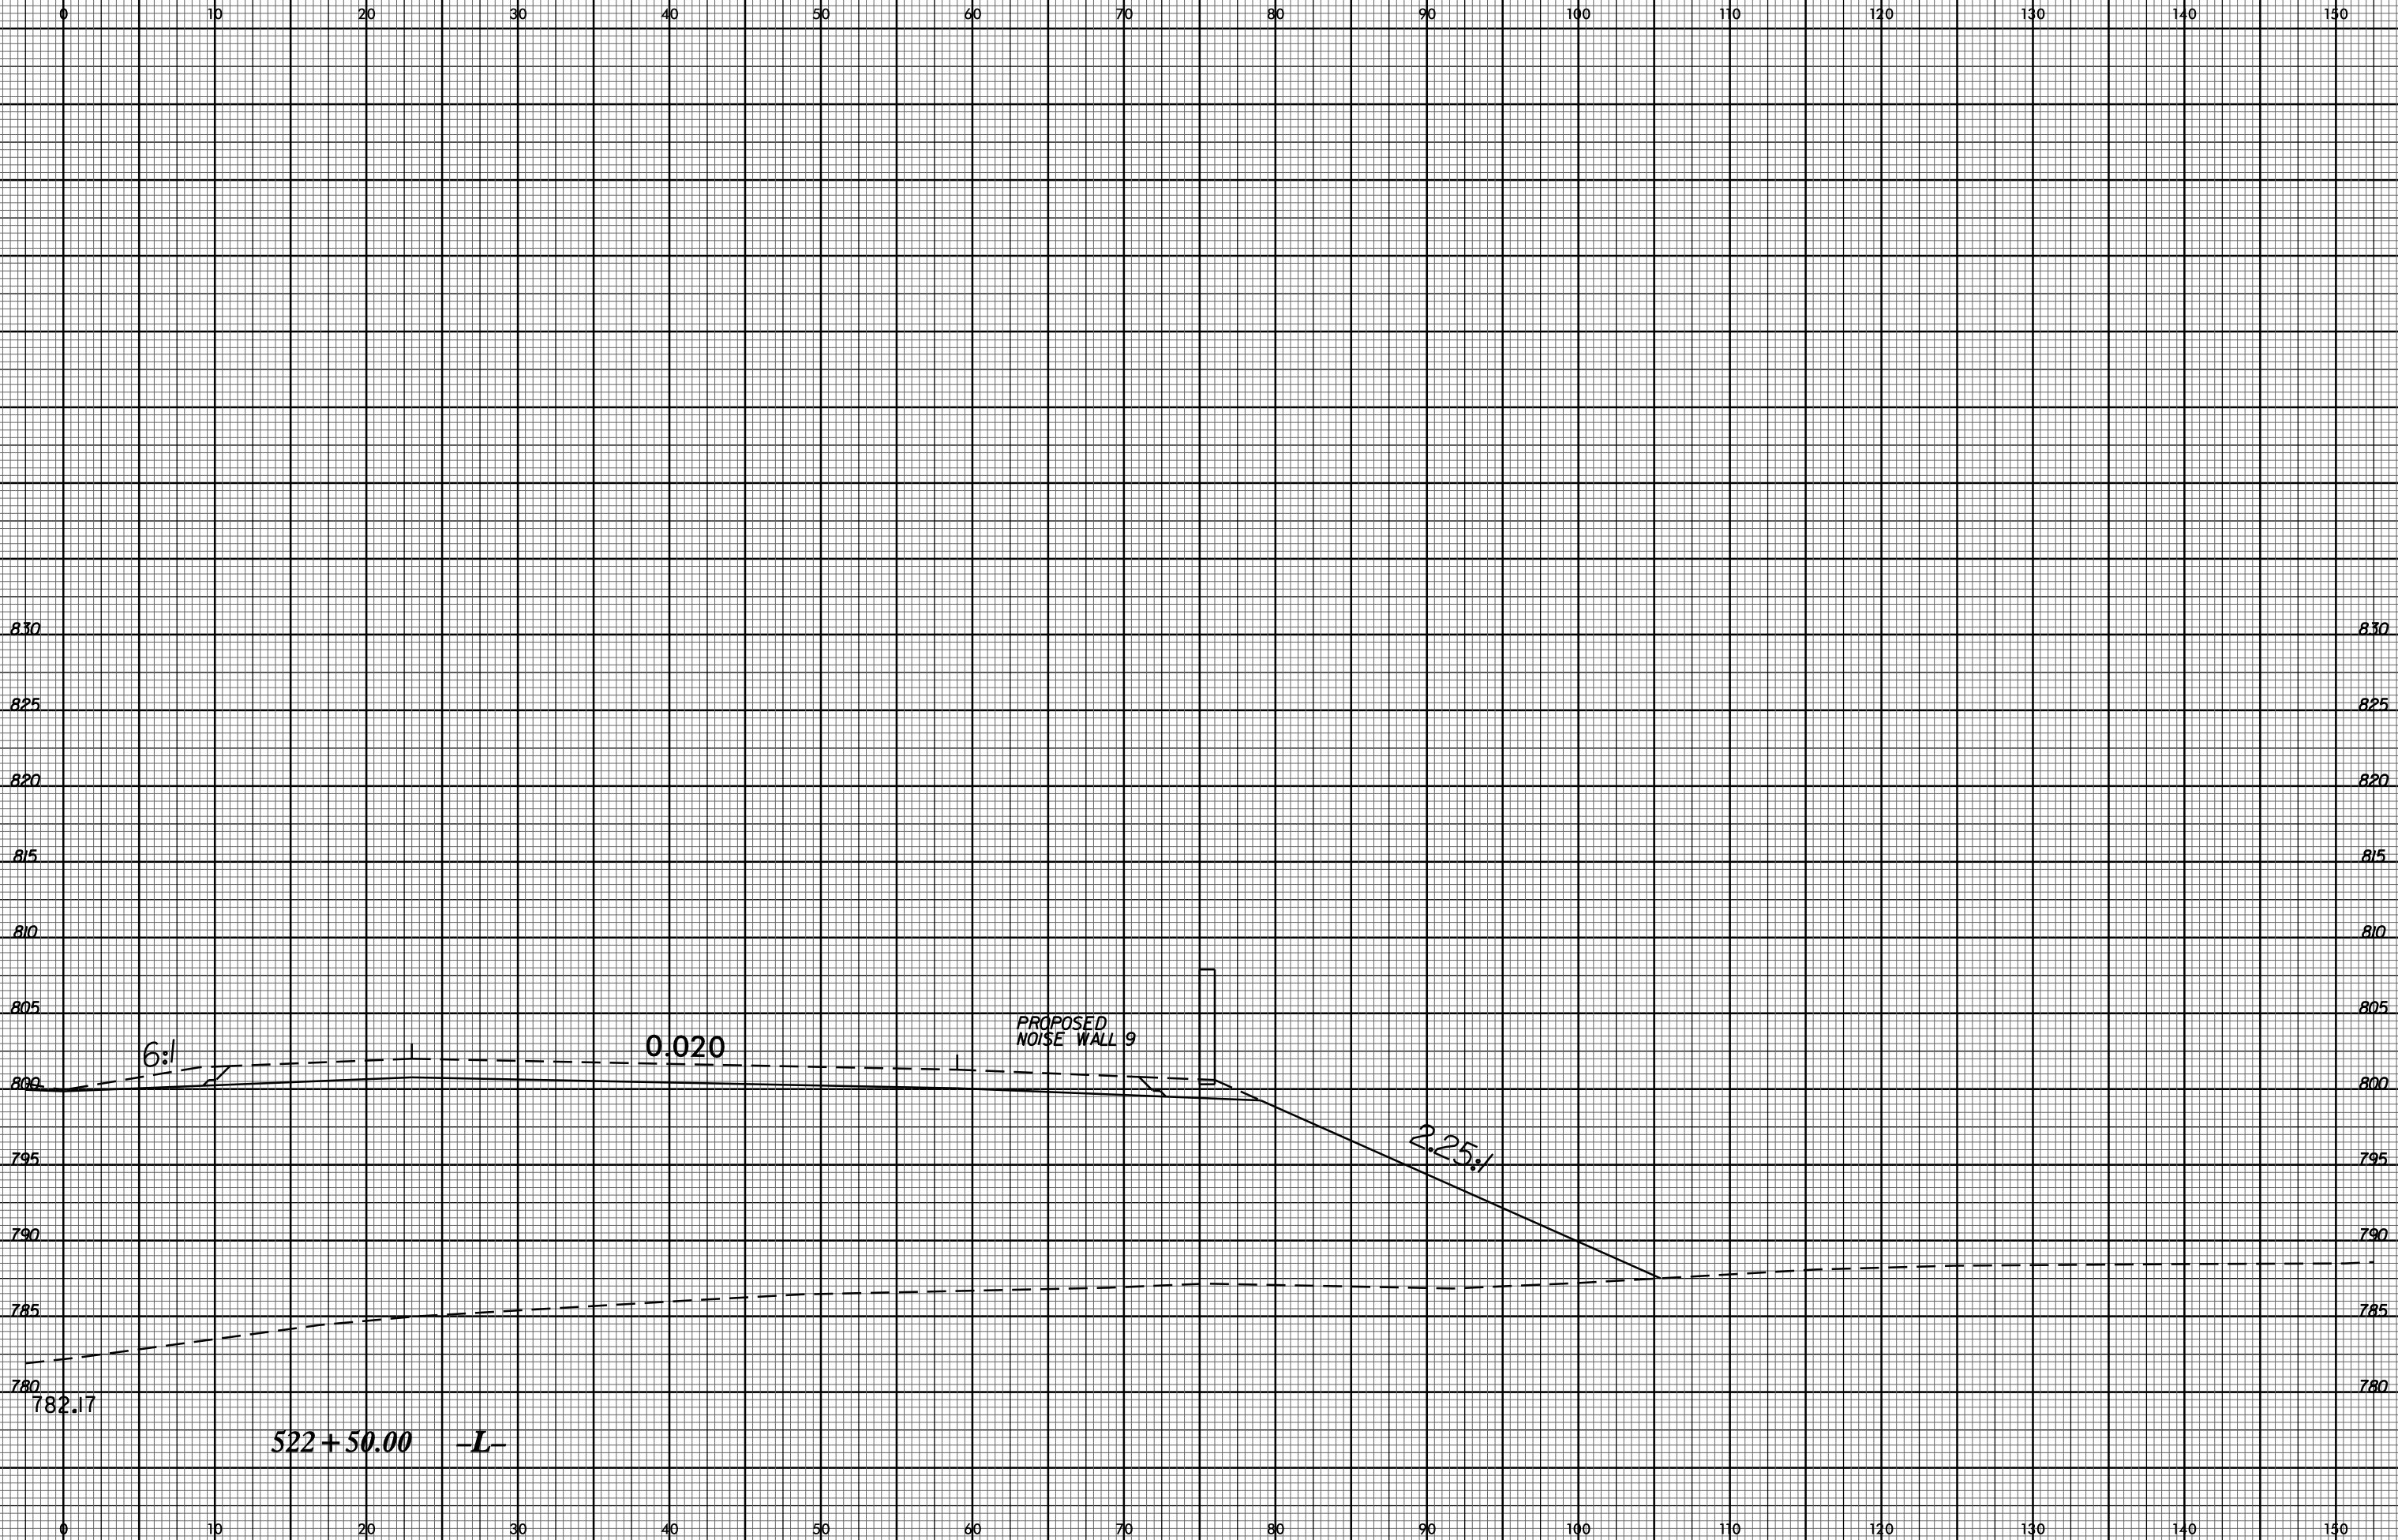

26-MAY-2016 08:41
 J:\U-2524D\PROJECTS\XSC\WB XSECTIONS\U2524D_rdy_xpl.L_RT_520+50_525.dgn
 \$\$\$SUBSERIAL\$\$\$