


8/23/99

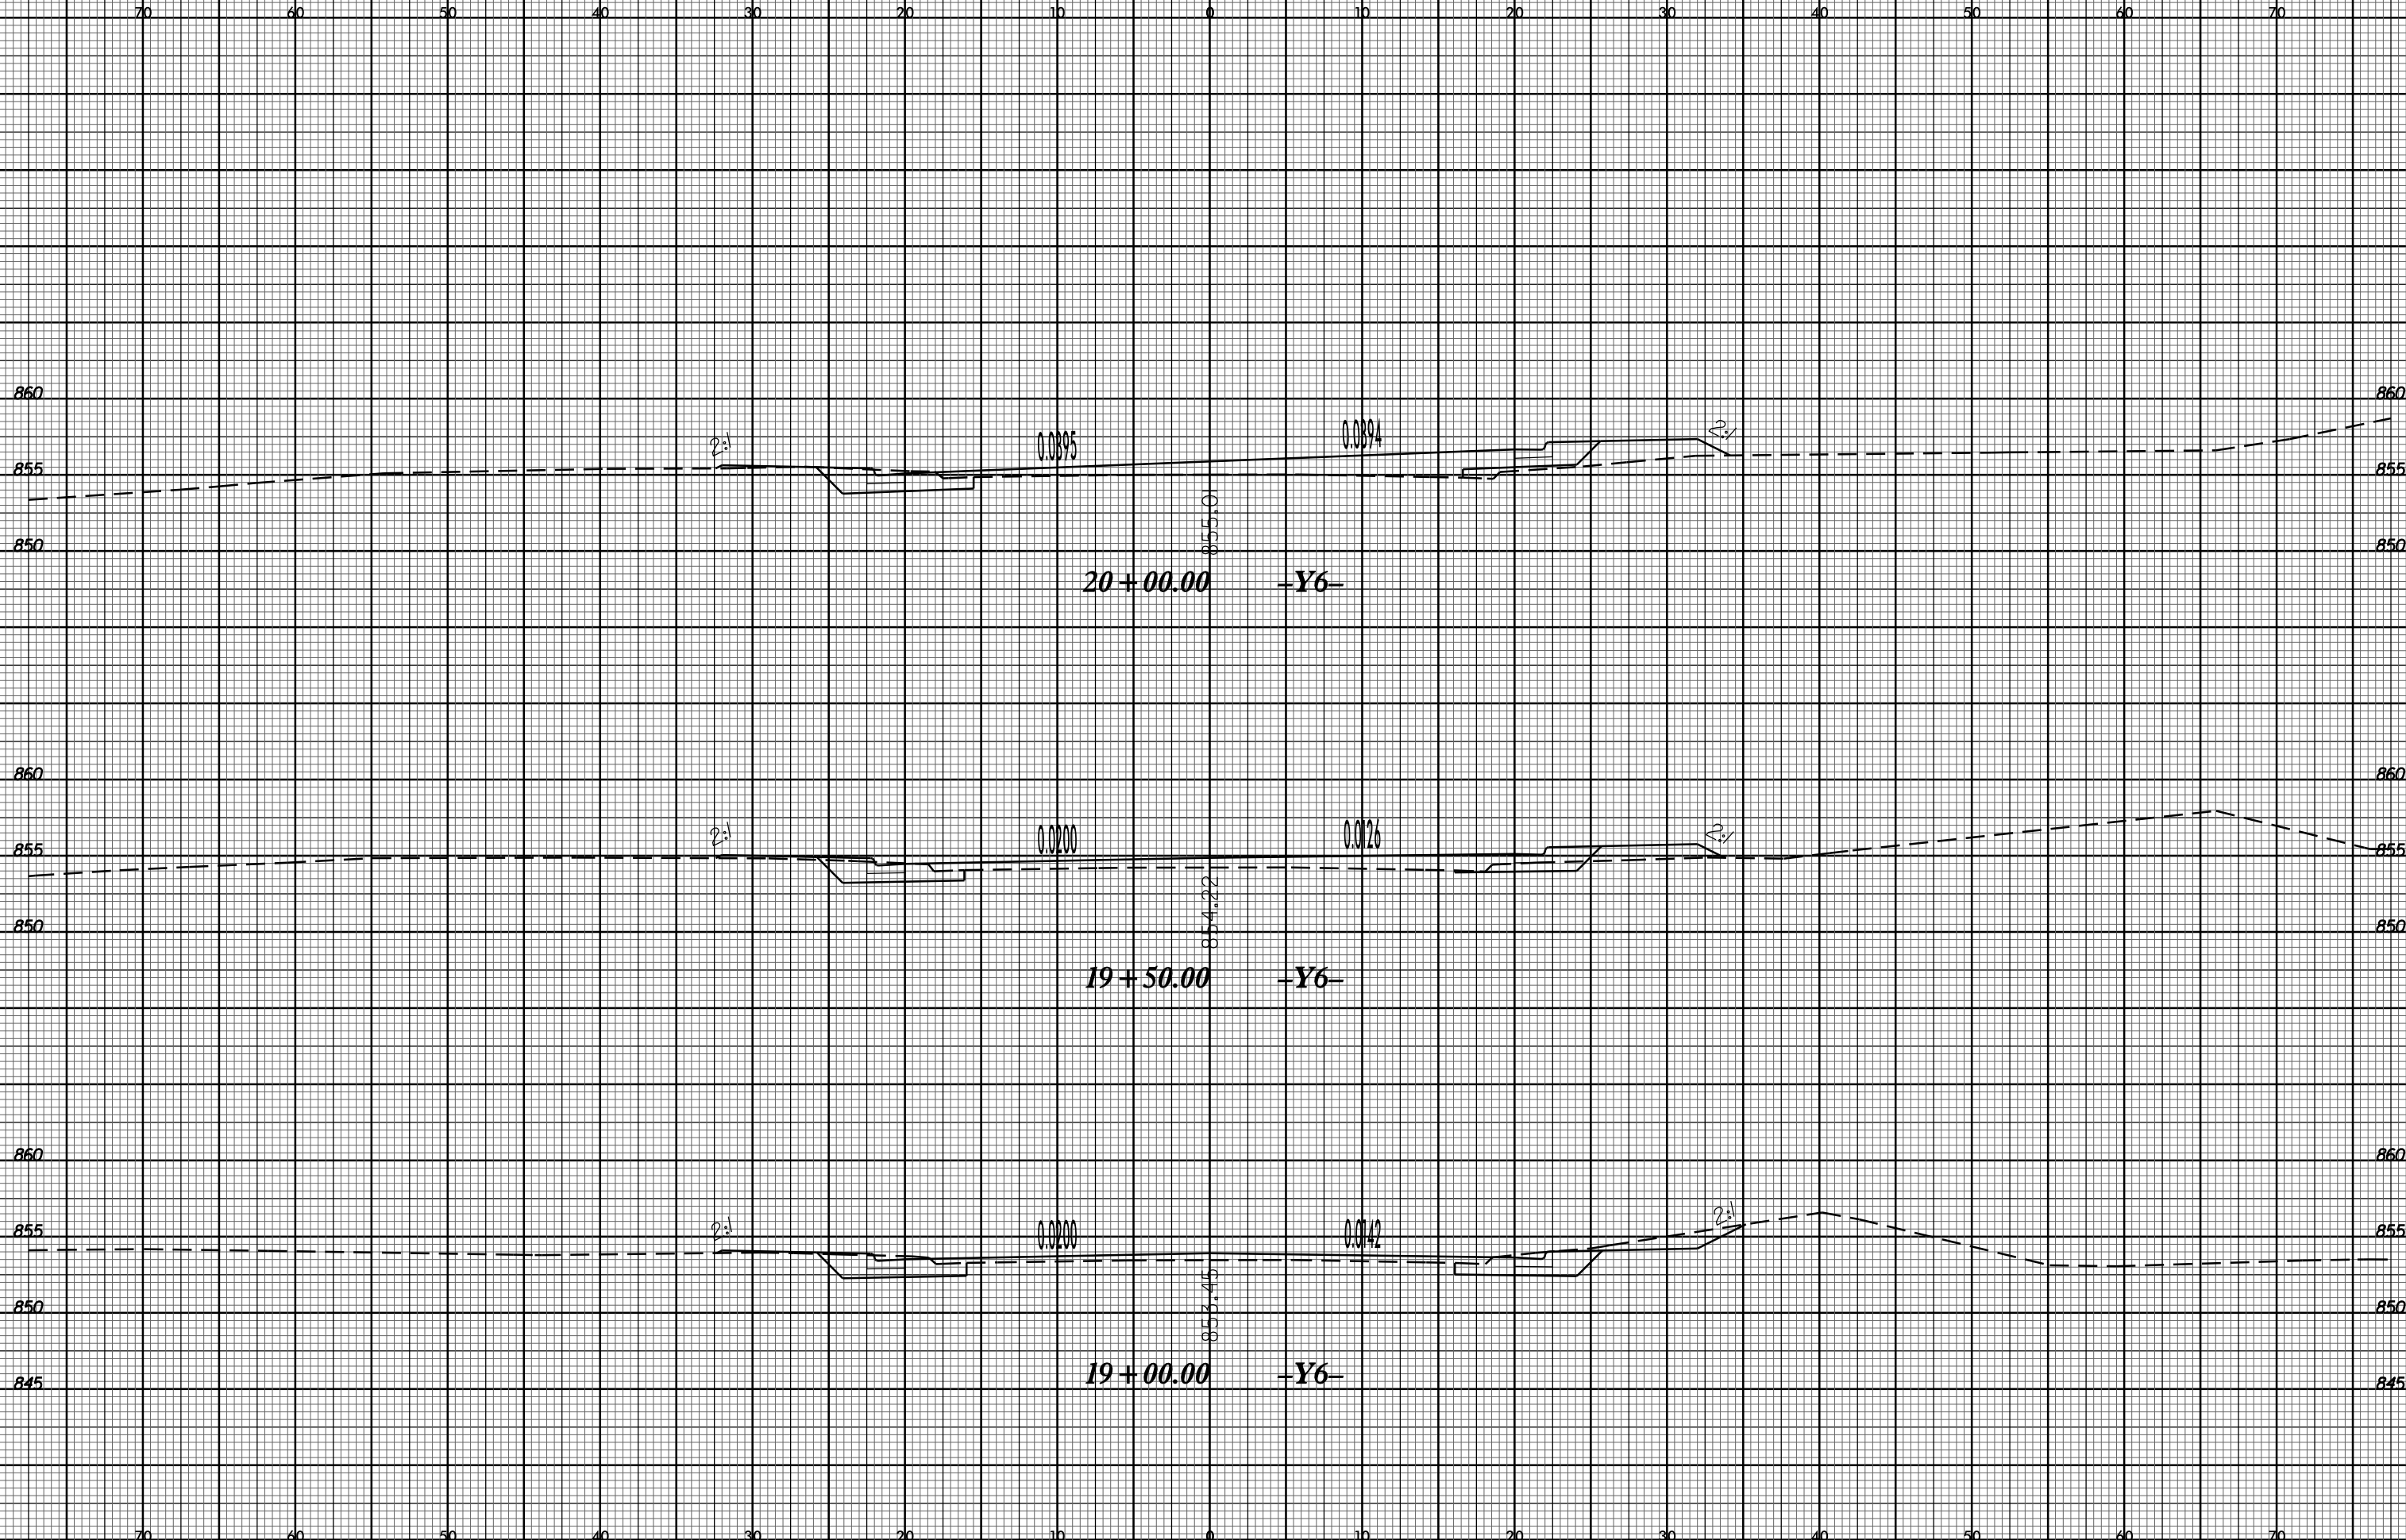

PROJ. REFERENCE NO.
U-2524D

SHEET NO.
X-262



26-MAY-2016 08:42
I:\1-25-24D\Road\X-262.dwg
\$\$\$\$\$USERNAME\$\$\$\$\$