


8/23/99

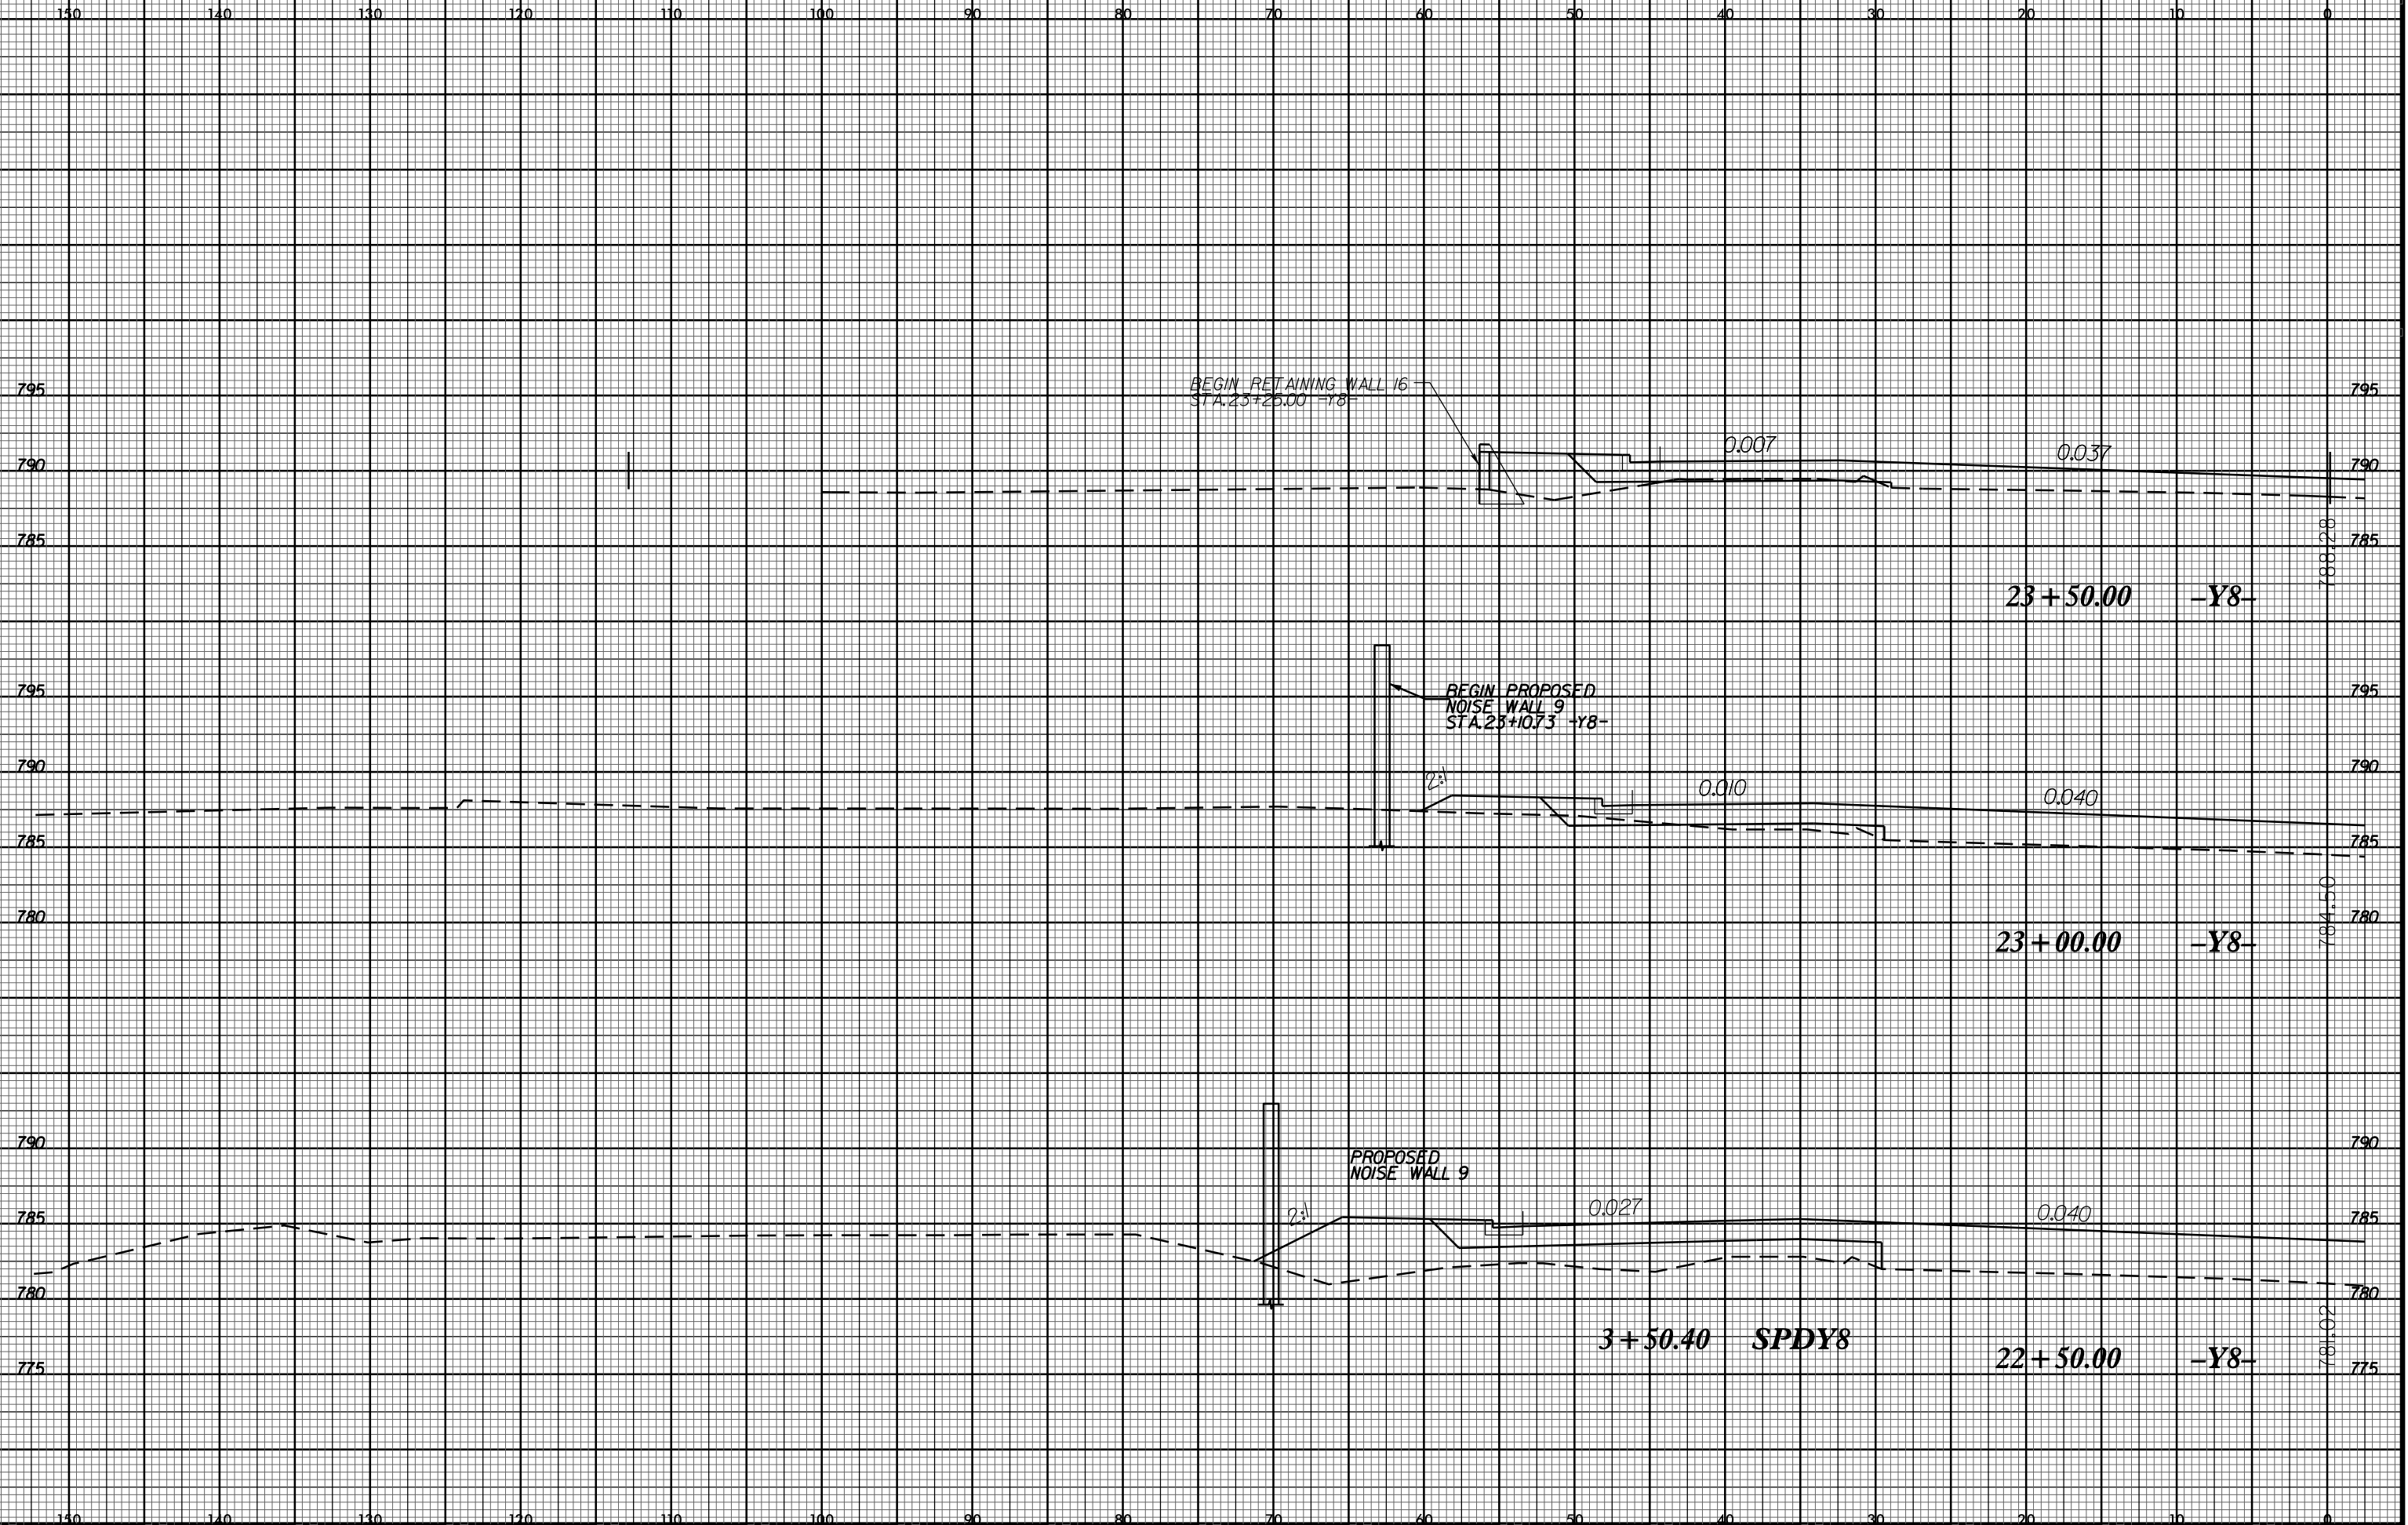

26-MAY-2016 08:43  
I:\U-2524D\Roadway\XSC\VB XSECTIONS\U2524D\_r.dwg xpl.dgn  
\$\$\$\$\$USERNAME\$\$\$\$\$