


8/23/99



PROJ. REFERENCE NO.	SHEET NO.
U-2524D	X-296

0 10 20 30 40 50 60 70 80 90 100 110 120 130 140 150

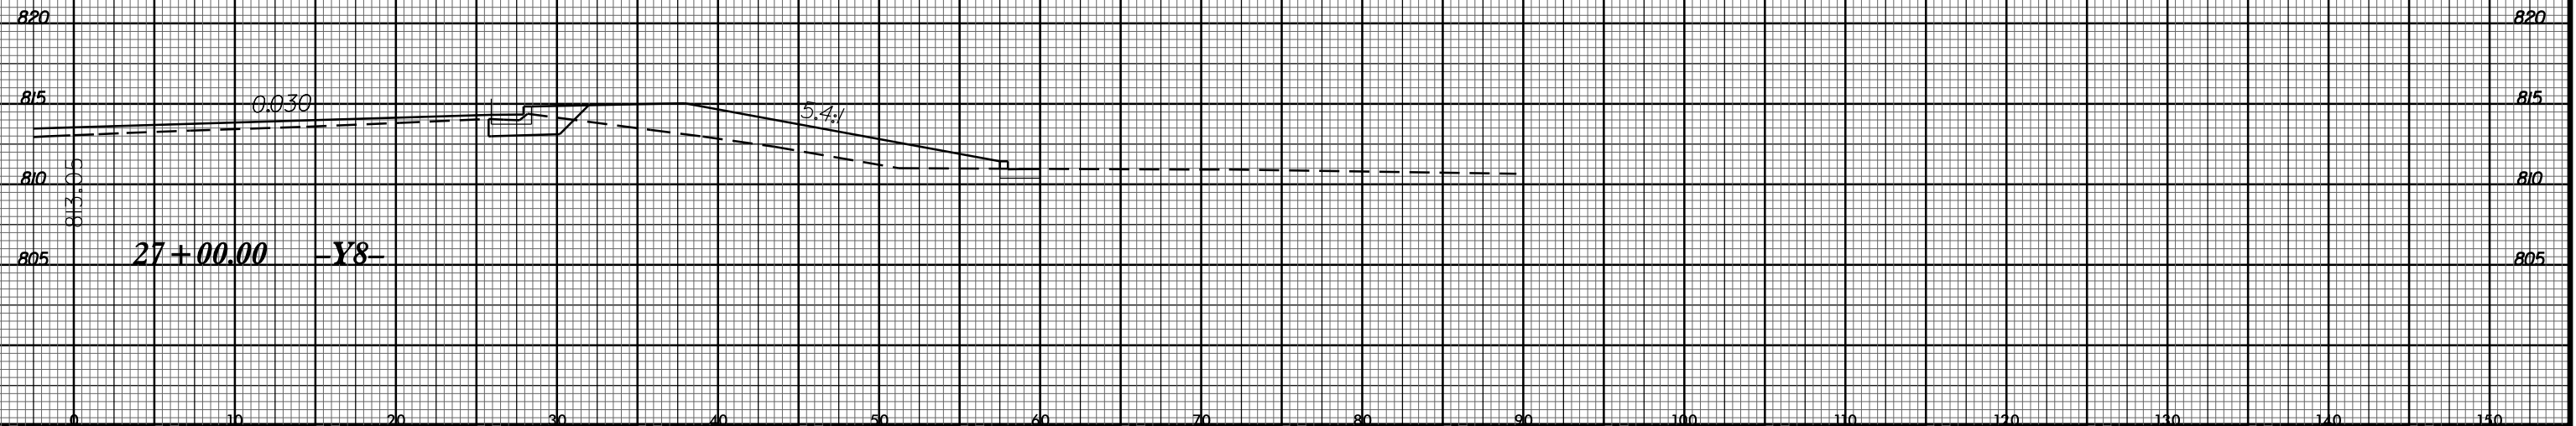

26-MAY-2016 08:43
 I:\U-2524D\PROJECTS\XSECTION\U2524D.rdi_xpl.dgn
 \$\$\$USERNAME\$\$\$