
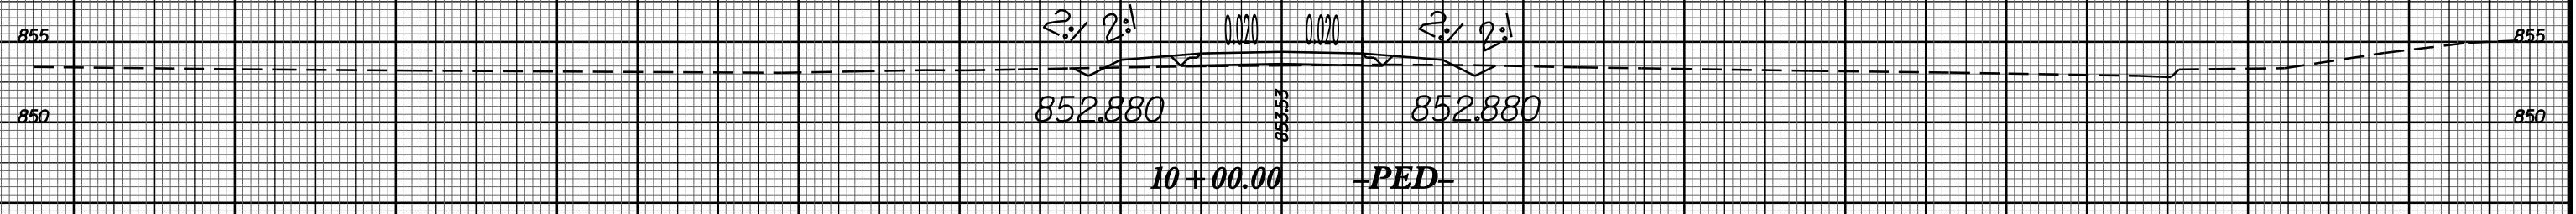
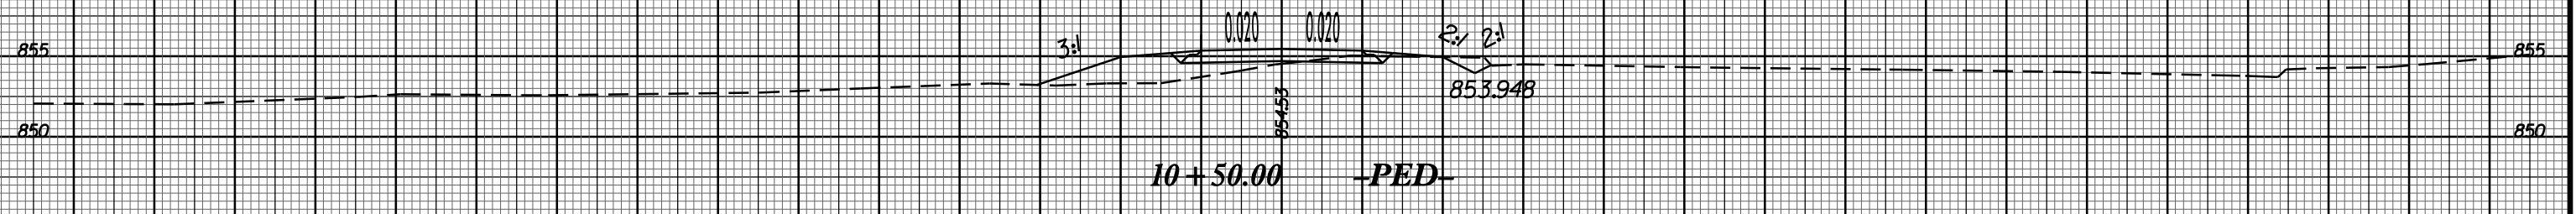
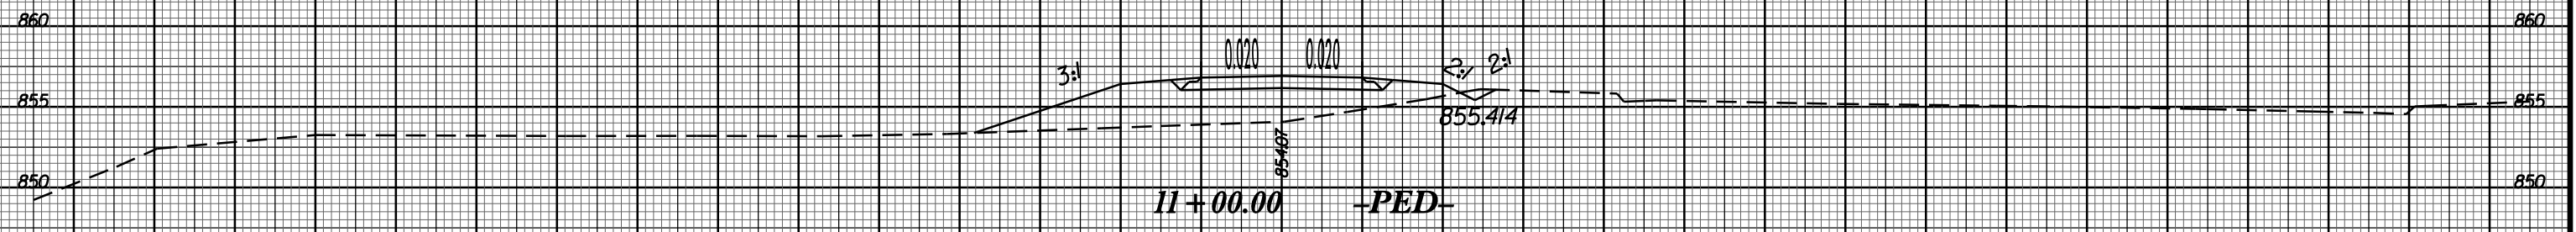
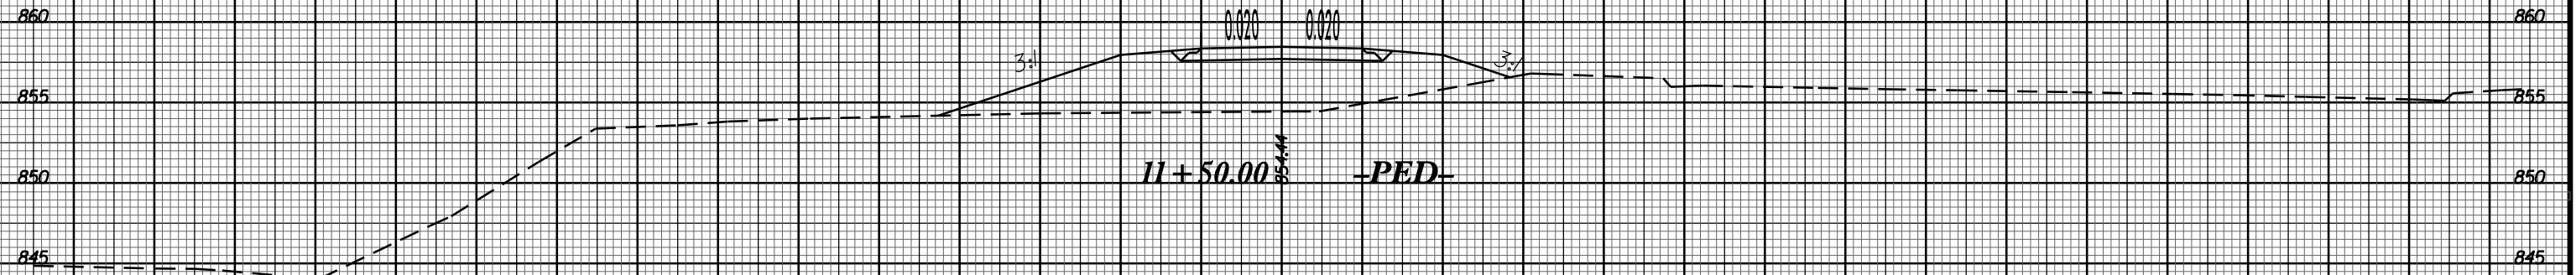
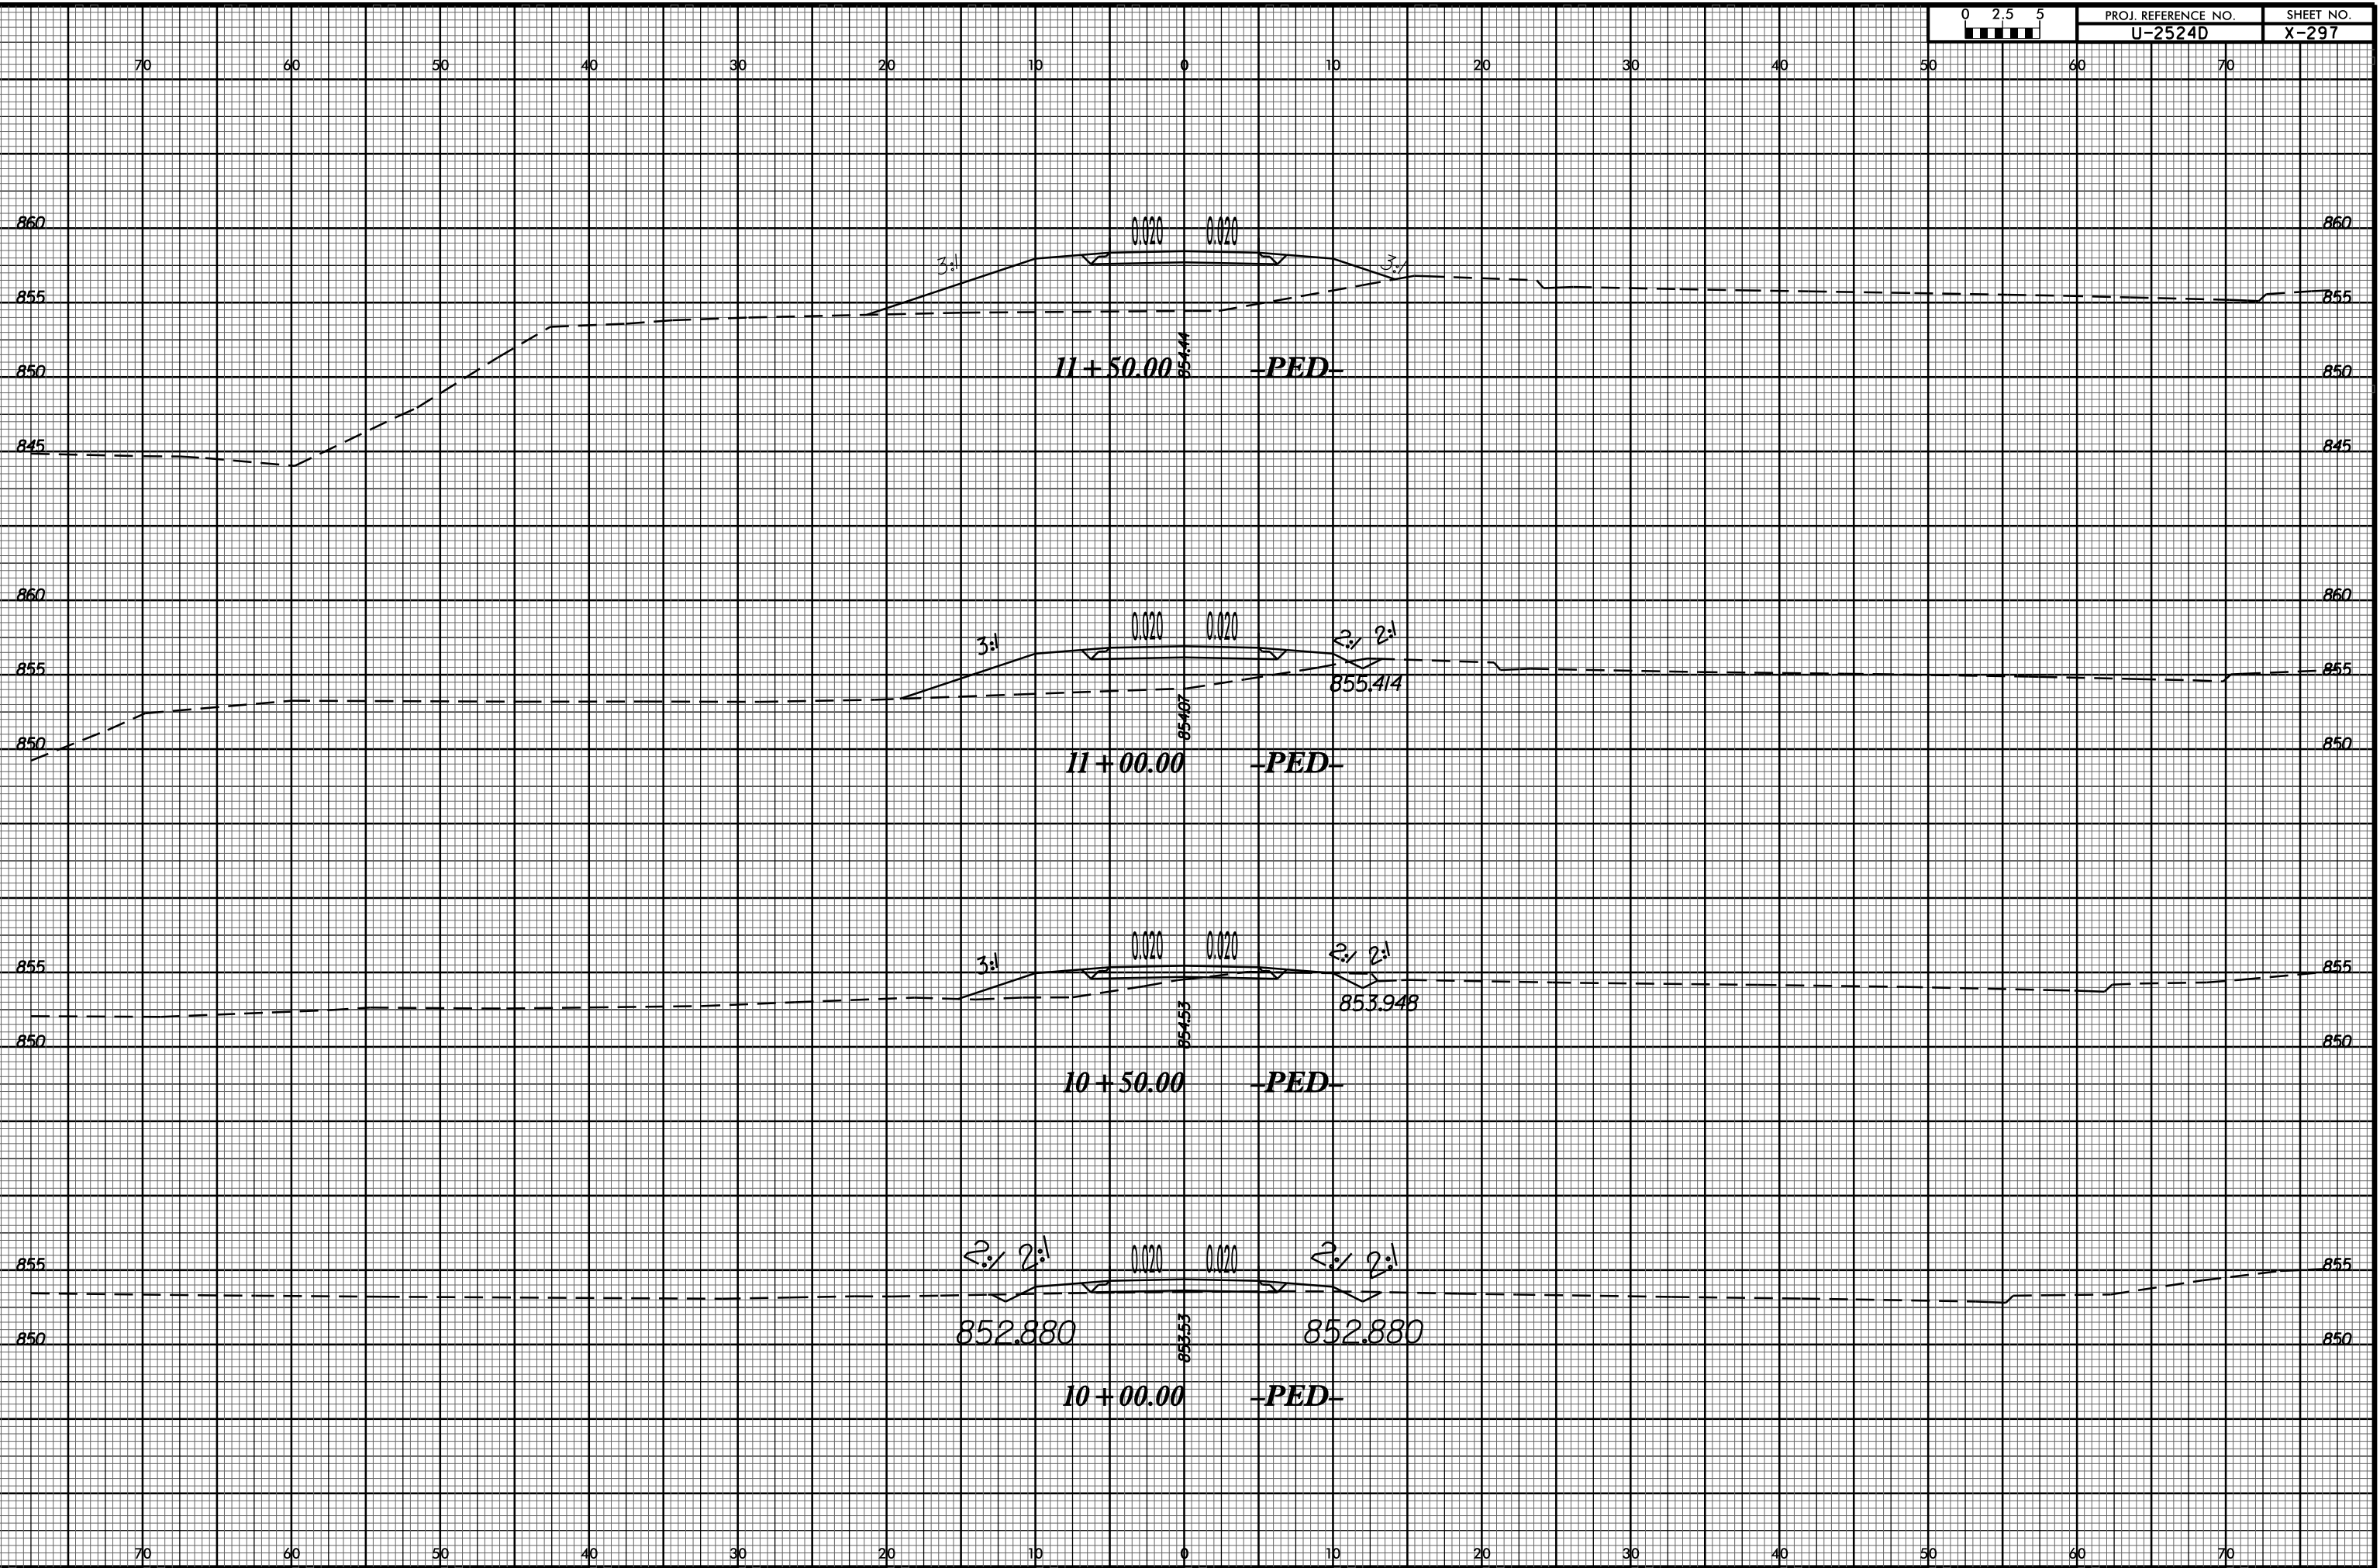


8/23/99

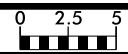

26-MAY-2016 08:43 15 \\P-2524D\Road\Drawings\XSECTION\U2524D_r.dwg xpl.dgn