


8/23/99



PROJ. REFERENCE NO.
U-2524D

SHEET NO.
X-357

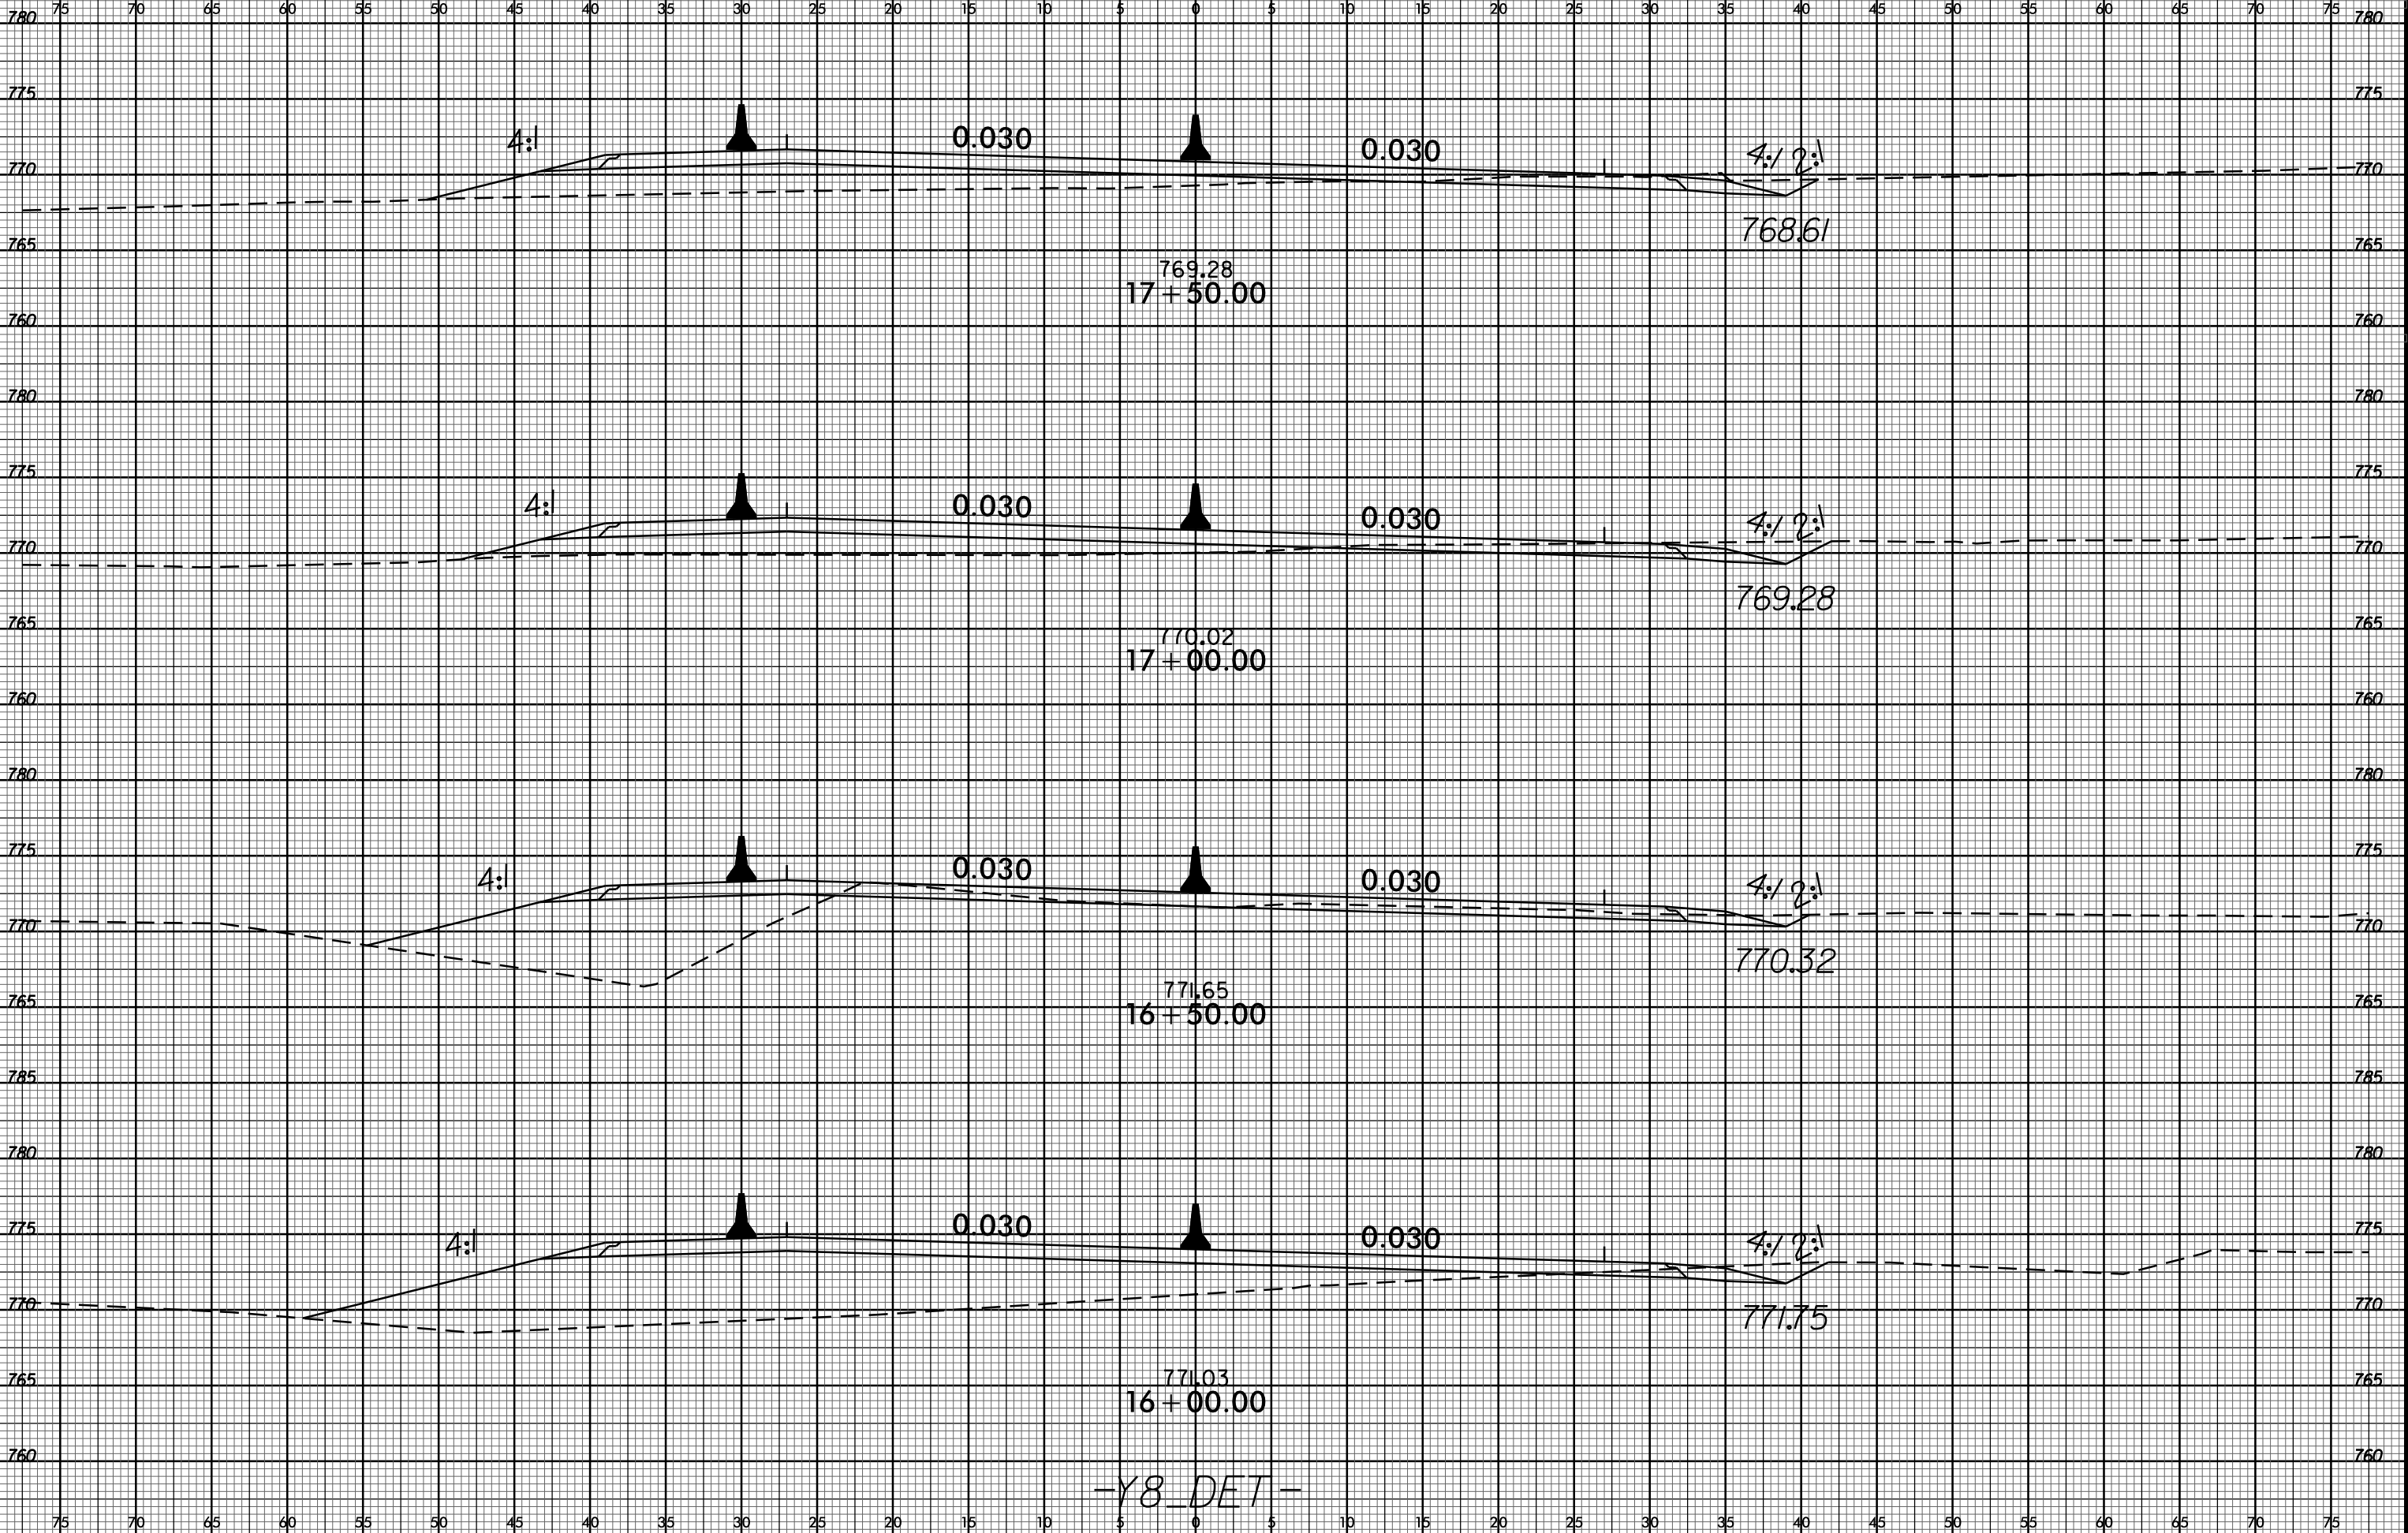

-Y8 DET-

I:\JUN-2016\3105
J:\U-2524D\Roadway\XSC\V8
XSECTIONS\U2524D_rdy_xp1_fig_DE1.dgn
\$\$\$\$\$USERNAME\$\$\$\$\$