


PLAN

DIMENSIONS SHOWN ARE TYPICAL FOR BOTH APPROACH SLABS.

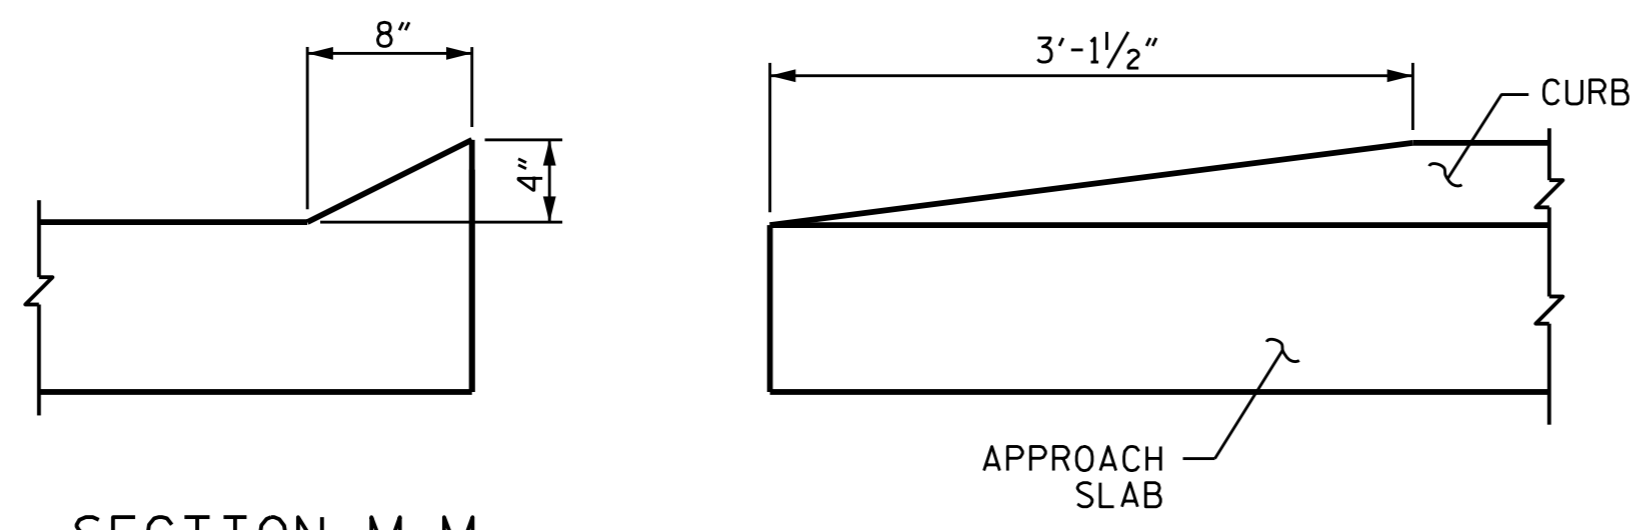


CURB DETAILS

PROJECT NO. U-2524D
GUILFORD COUNTY
 STATION: 25+18.62 -Y6-

SHEET 2 OF 3

STATE OF NORTH CAROLINA
 DEPARTMENT OF TRANSPORTATION
 RALEIGH

**BRIDGE
 APPROACH SLABS**

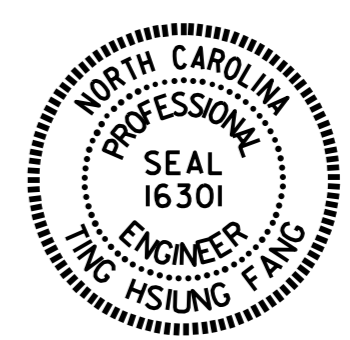

DocuSigned by:
 Ting Fang
 E720840097405... 7/1/2016

DRAWN BY : C. YOKELEY DATE : 8/20/14
 CHECKED BY : T. H. FANG DATE : 5/3/16
 DESIGN ENGINEER OF RECORD: P. K. NEWTON DATE : 5/12/16

DOCUMENT NOT CONSIDERED
 FINAL UNLESS ALL
 SIGNATURES COMPLETED

REVISIONS						SHEET NO.	
NO.	BY:	DATE:	NO.	BY:	DATE:	S1-32	
1			3			TOTAL SHEETS	
2			4			33	