


RETAINING WALL NO. 9 & NO. 10 PLAN VIEW

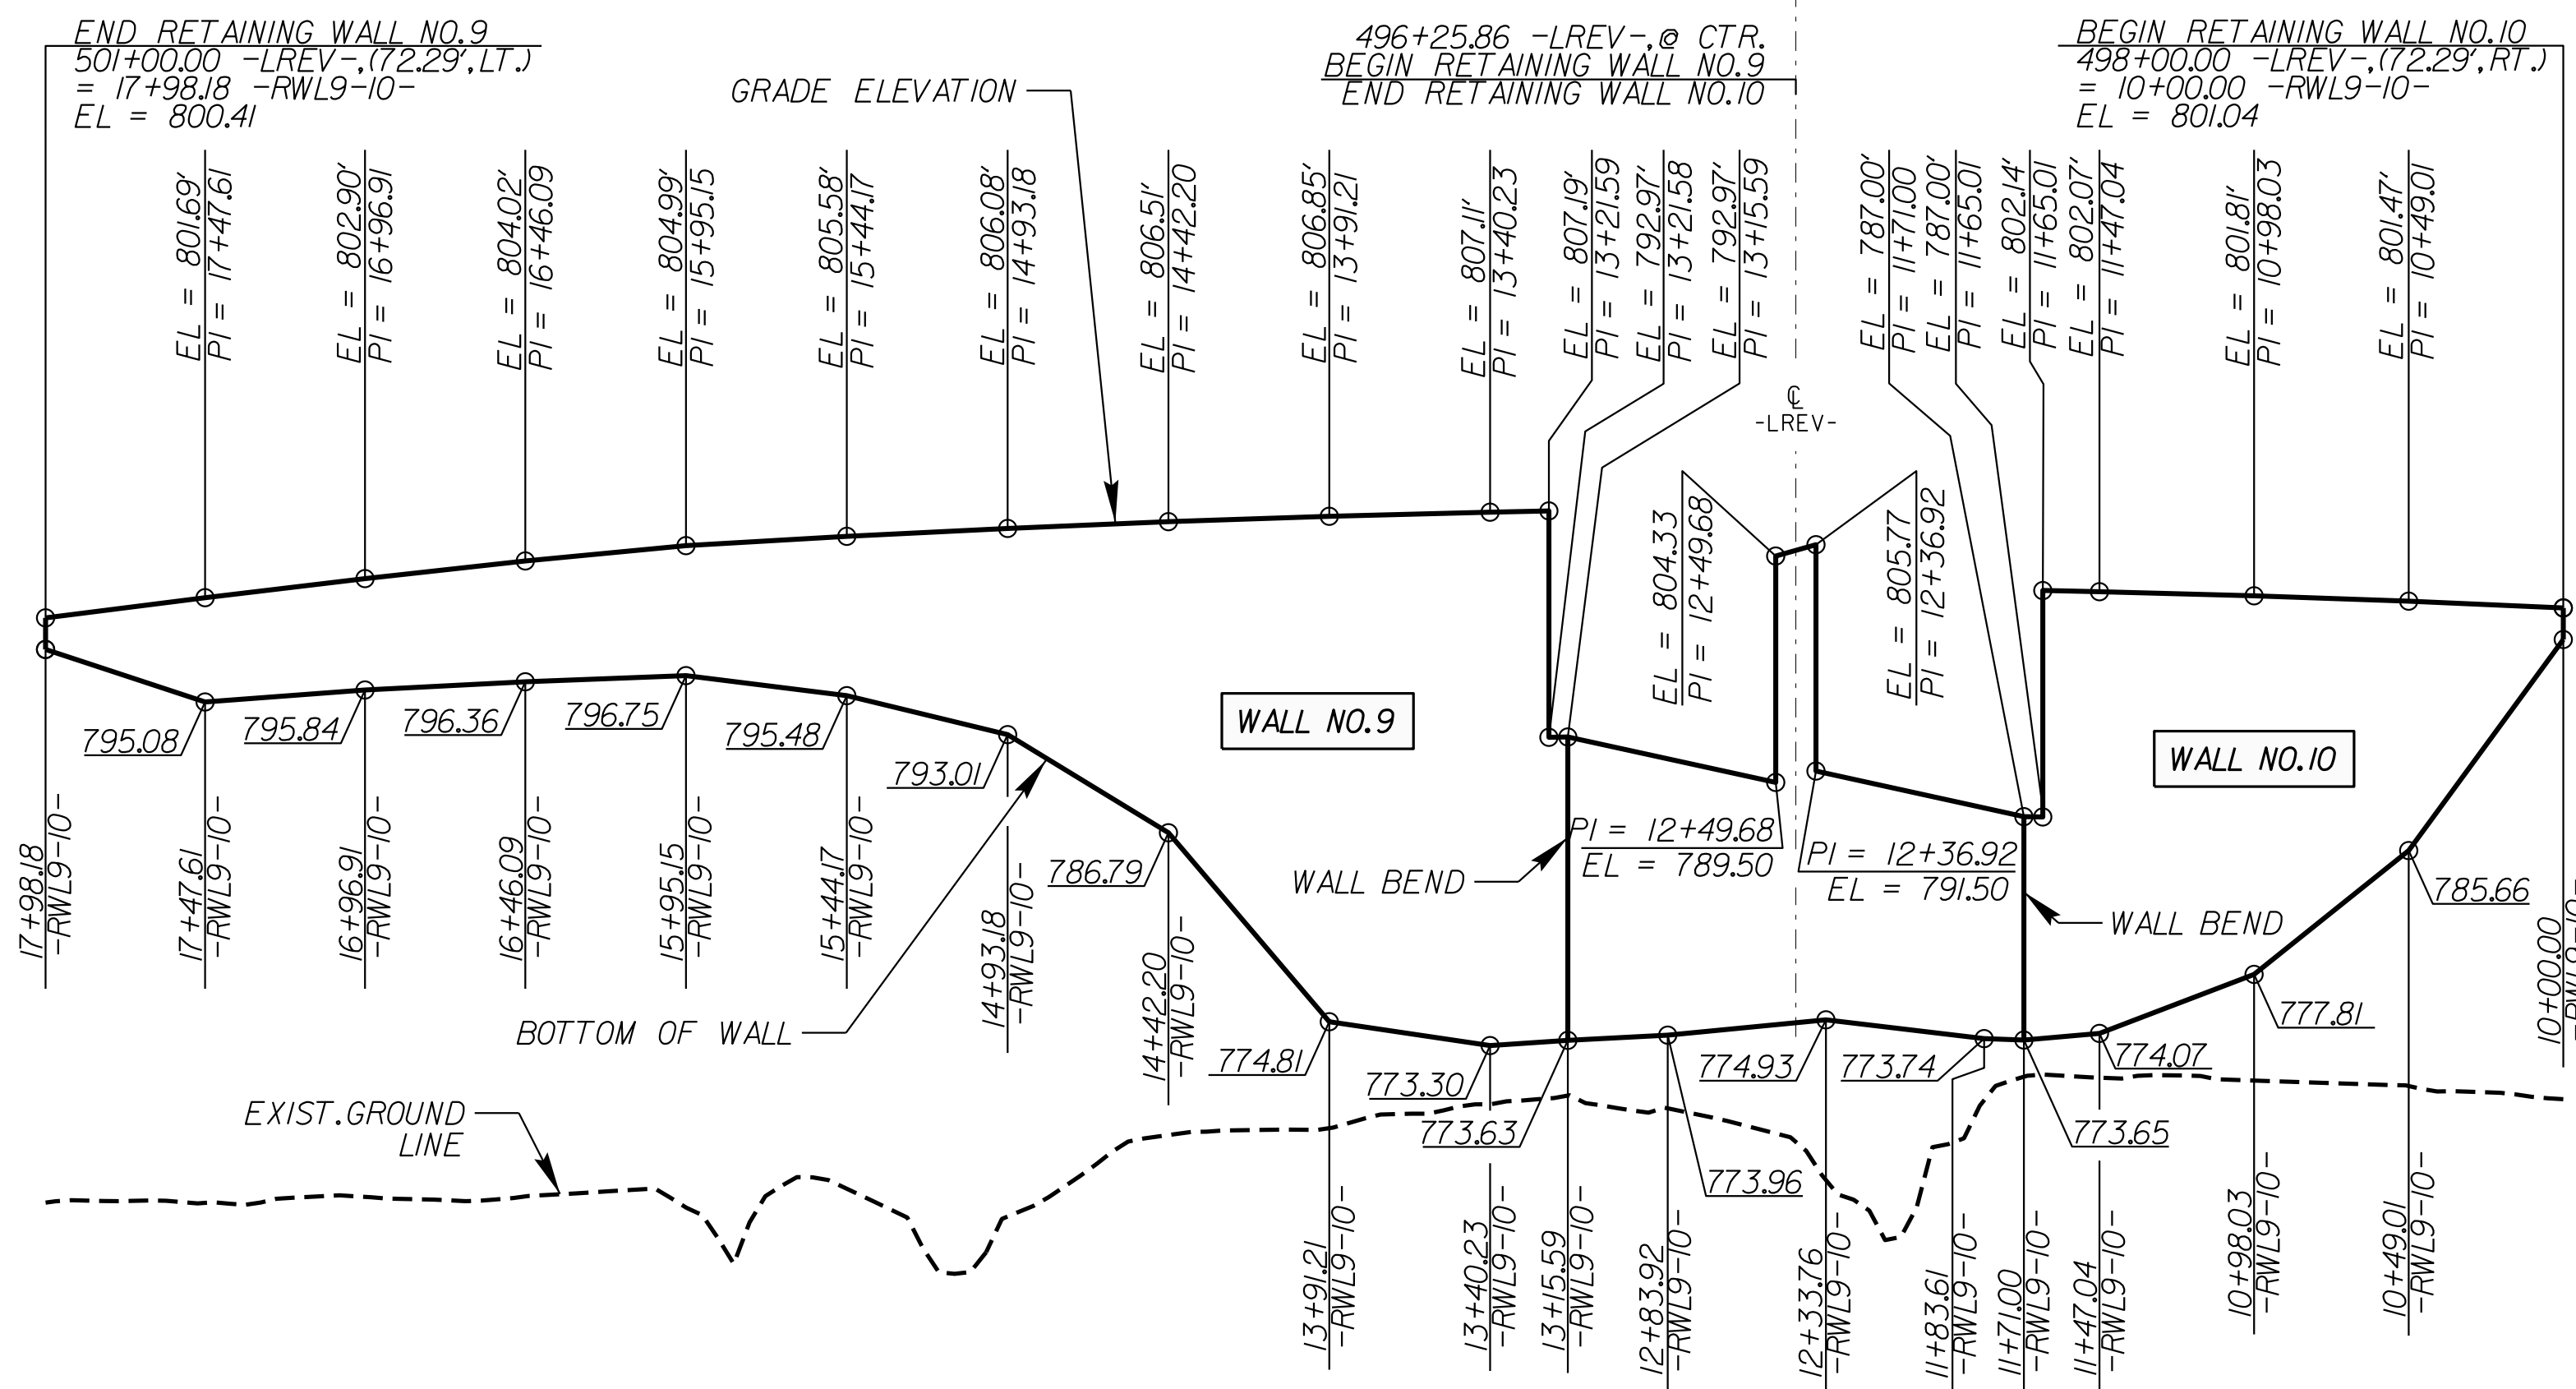

RETAINING WALL NO. 9 & NO. 10 WALL ENVELOPE

ESTIMATED MSE WALL QUANTITIES (SQ. FEET)	
MSE RETAINING WALL NO. 9	9,585 SF
MSE RETAINING WALL NO. 10	5,050 SF

PROJECT NO.: U-2524D
 GUILFORD COUNTY
 STATION: 495.22.00 -LREV- (18+84.00 -Y8-)
 SHEET 7 OF 12

GEOTECHNICAL ENGINEER

THEIN T. ZAN

SEAL 030943

DocuSigned by:
Thein Tun Zan
5/19/2016

ENGINEER

DATE

SIGNATURE

DATE

DOCUMENT NOT CONSIDERED FINAL UNLESS ALL SIGNATURES COMPLETED

PREPARED BY: THEIN T. ZAN
 REVIEWED BY: JAMES R. BATTS

DATE: 05-2016
 DATE: 05-2016

NORTH CAROLINA DEPARTMENT OF TRANSPORTATION DIVISION OF HIGHWAYS

GEOTECHNICAL ENGINEERING UNIT

RETAINING WALL NO. 9 & NO. 10 MSE RETAINING WALLS PLAN VIEW & WALL ENVELOPES

REVISIONS					
NO.	BY	DATE	NO.	BY	DATE
1			3		
2			4		

SHEET NO. W-15