


GEOTECHNICAL ENGINEER


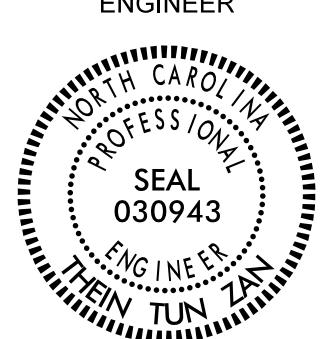


SEAL
030943
THEIN TUN ZAN
ENGINEER

DocuSigned by:
Thein Tun Zan 5/19/2016

SIGNATURE DATE SIGNATURE DATE


**DOCUMENT NOT CONSIDERED FINAL
UNLESS ALL SIGNATURES COMPLETED**

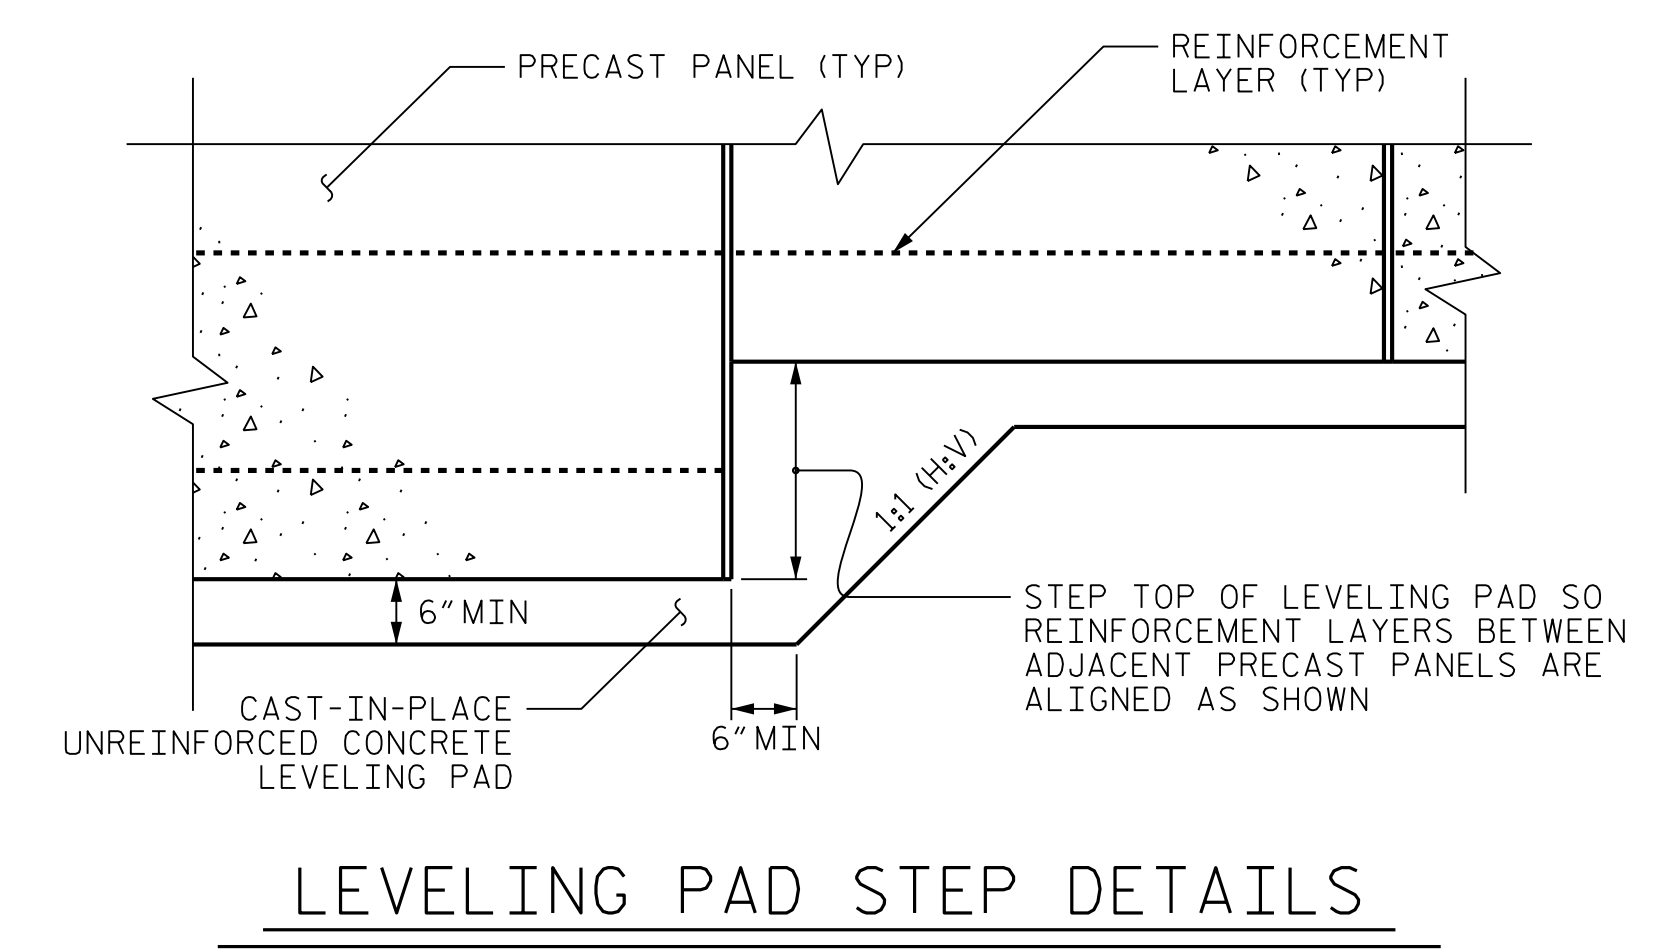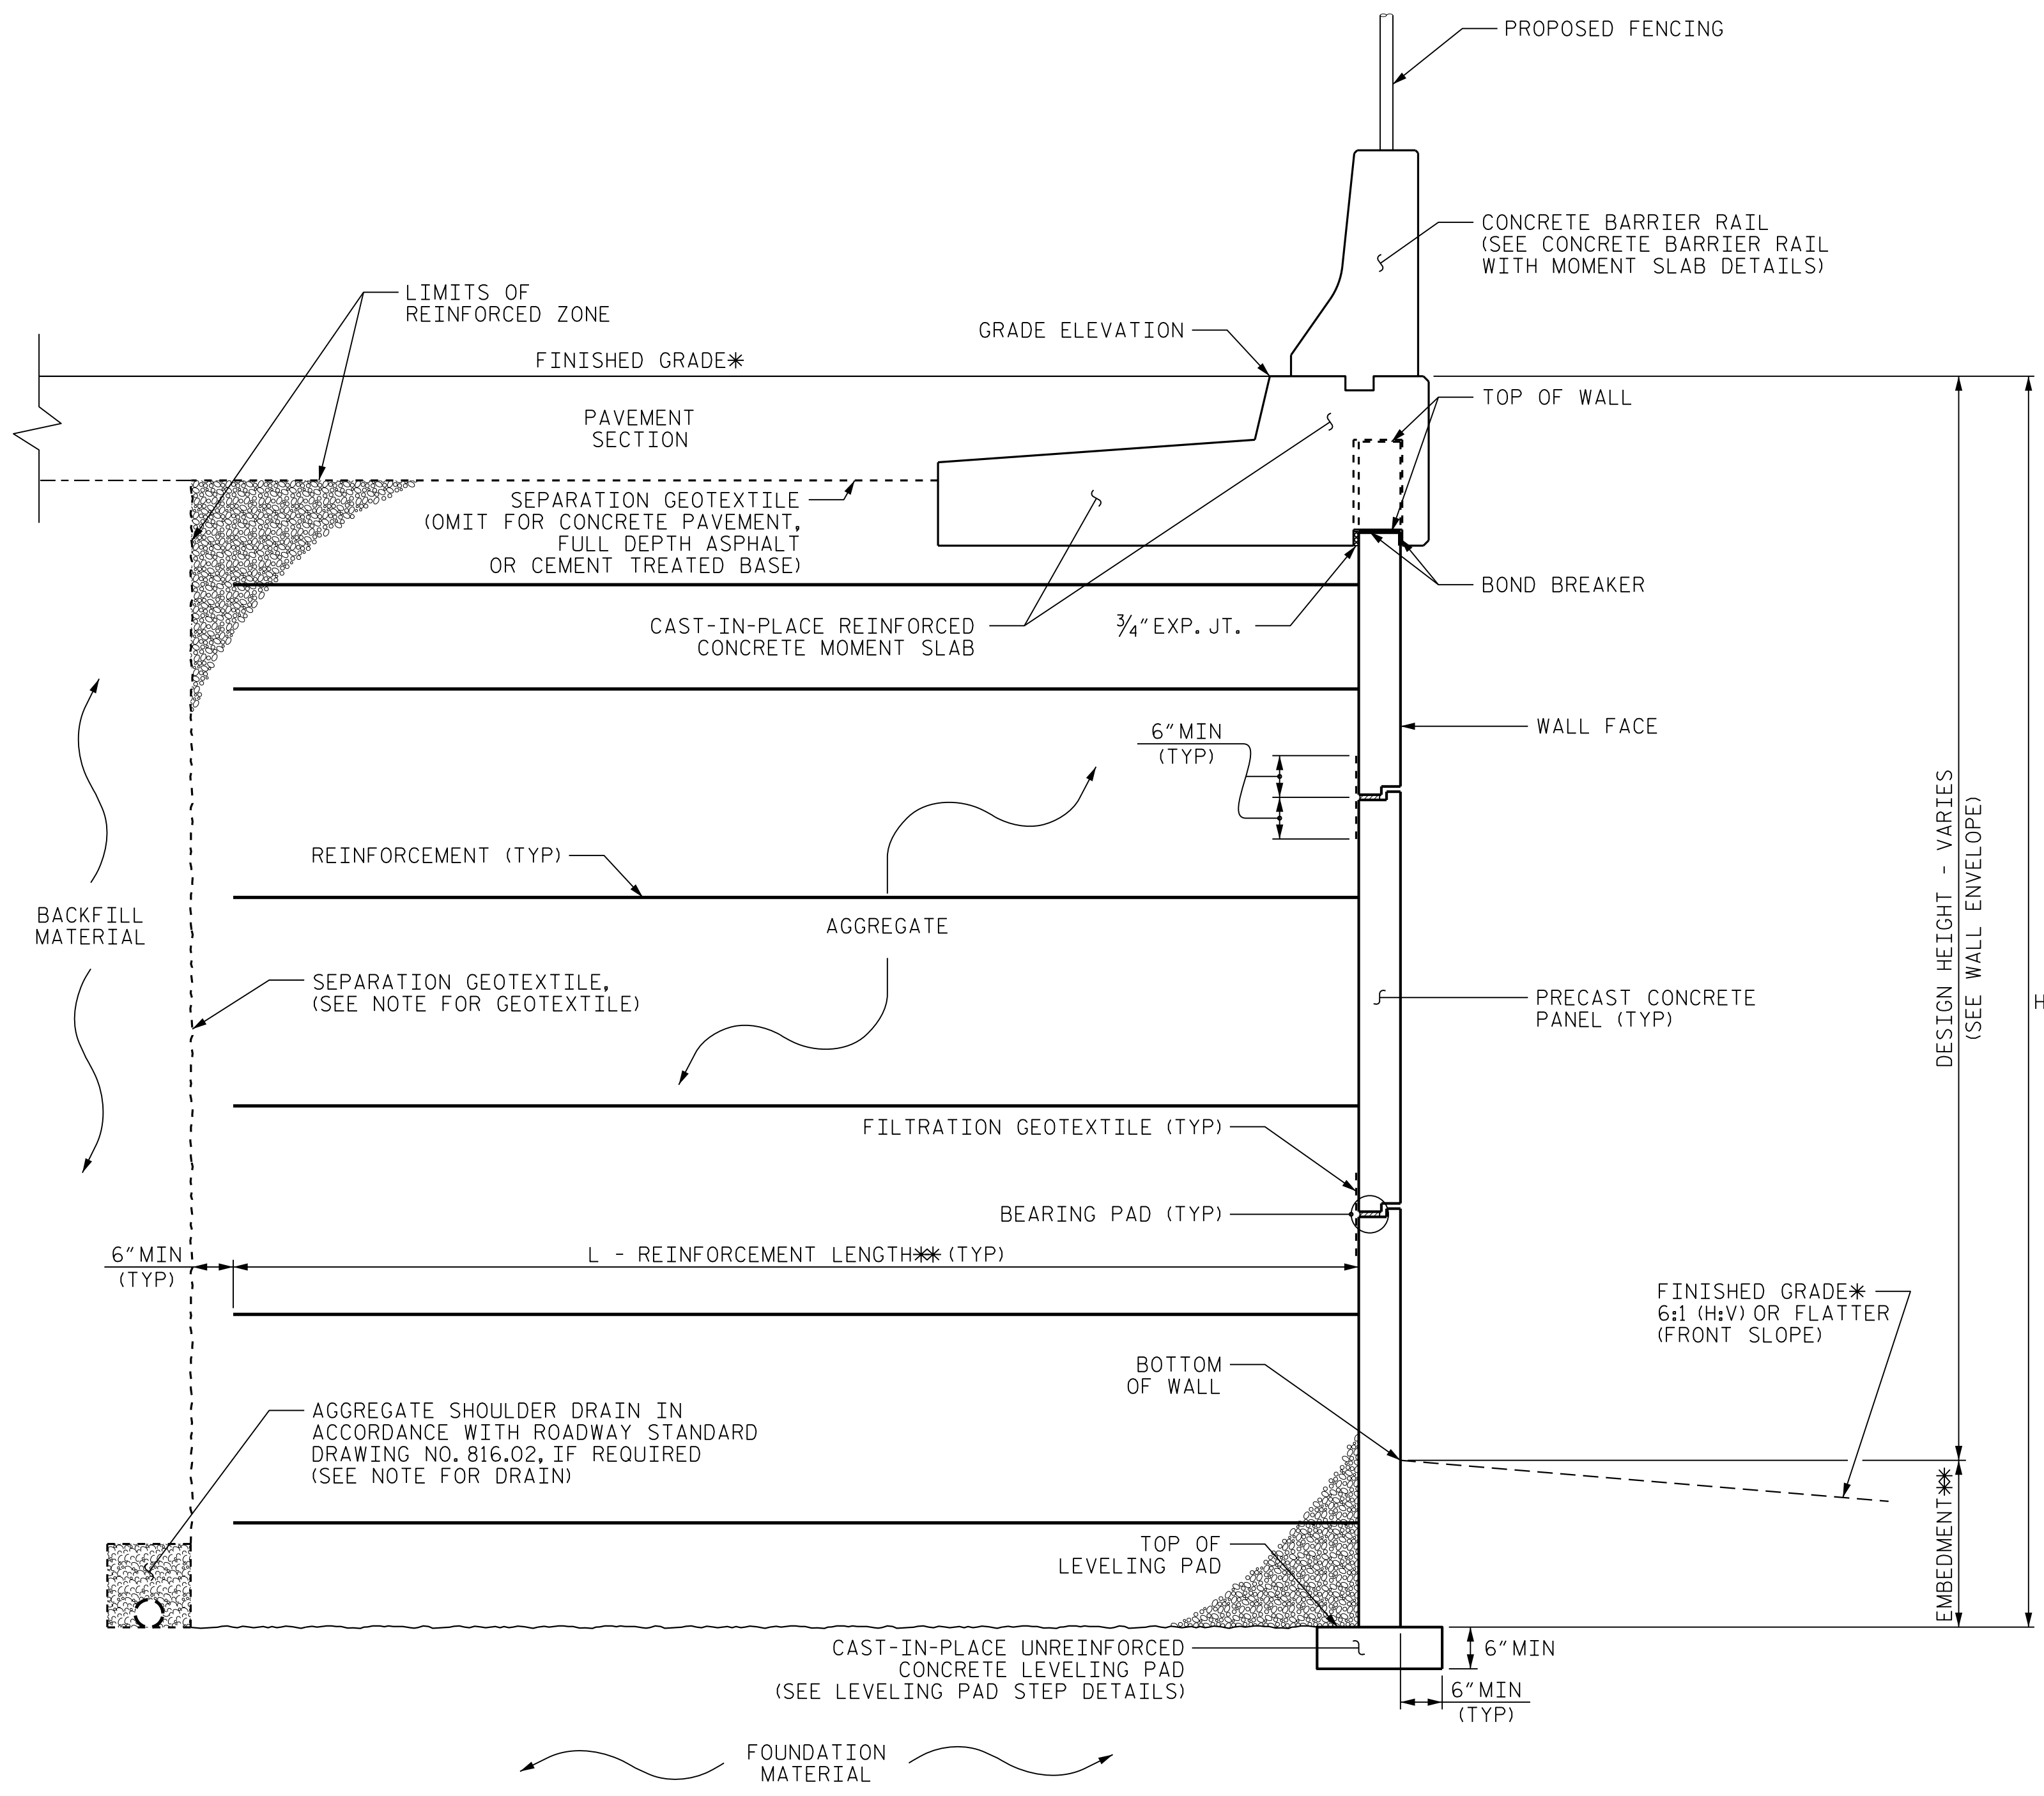

MSE WALL WITH PRECAST PANELS - TYPICAL SECTION

*SEE ROADWAY PLANS FOR FINISHED GRADE DETAILS.
**SEE MSE RETAINING WALLS PROVISION AND IF APPLICABLE, MSE WALL NOTES FOR EMBEDMENT AND REINFORCEMENT LENGTH REQUIREMENTS.

PROJECT NO.: U-2524D
GUILFORD COUNTY
STATION: 495+22.00 -LREV- (18+84.00 -Y8-)
SHEET 8 OF 12

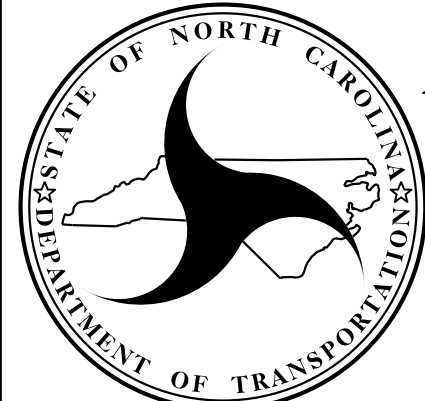

**NORTH CAROLINA
DEPARTMENT OF TRANSPORTATION
DIVISION OF HIGHWAYS**

**GEOTECHNICAL
ENGINEERING UNIT**

REVISIONS						SHEET NO. W-16
NO.	BY	DATE	NO.	BY	DATE	
1			3			
2			4			

PREPARED BY: THEIN T. ZAN DATE: 05-2016
REVIEWED BY: JAMES R. BATTS DATE: 05-2016