

GEOTECHNICAL ENGINEER

ENGINEER


SEAL 032171

6/29/2016

DATE


SIGNATURE

DATE

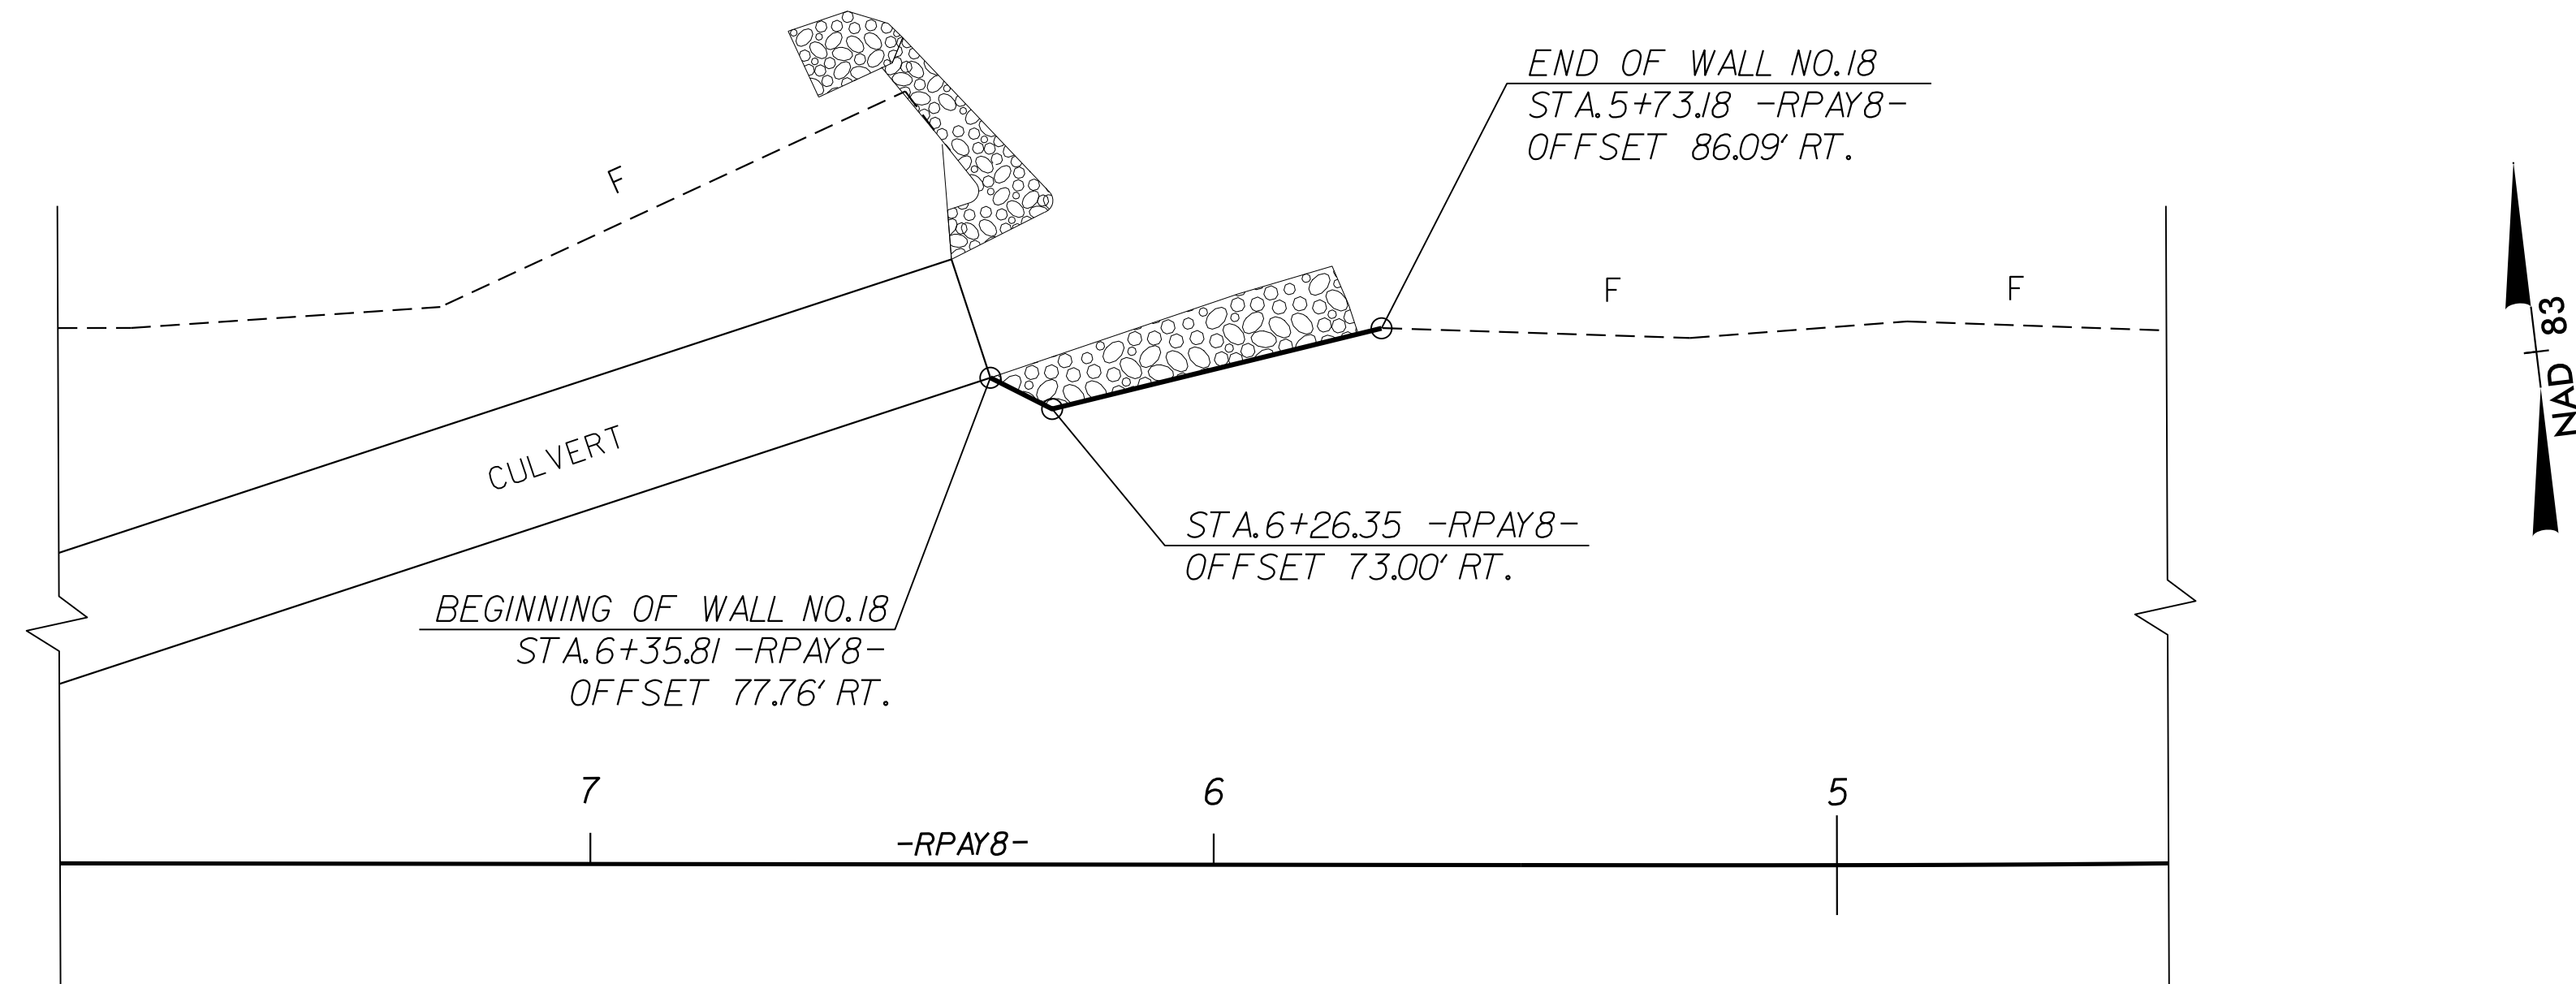

PLAN VIEW FOR RETAINING WALL NO. 18
N.T.S.

ESTIMATED RETAINING WALL NO. 18 QUANTITY	
STEEL SHEET PILE RETAINING WALLS	370 SF

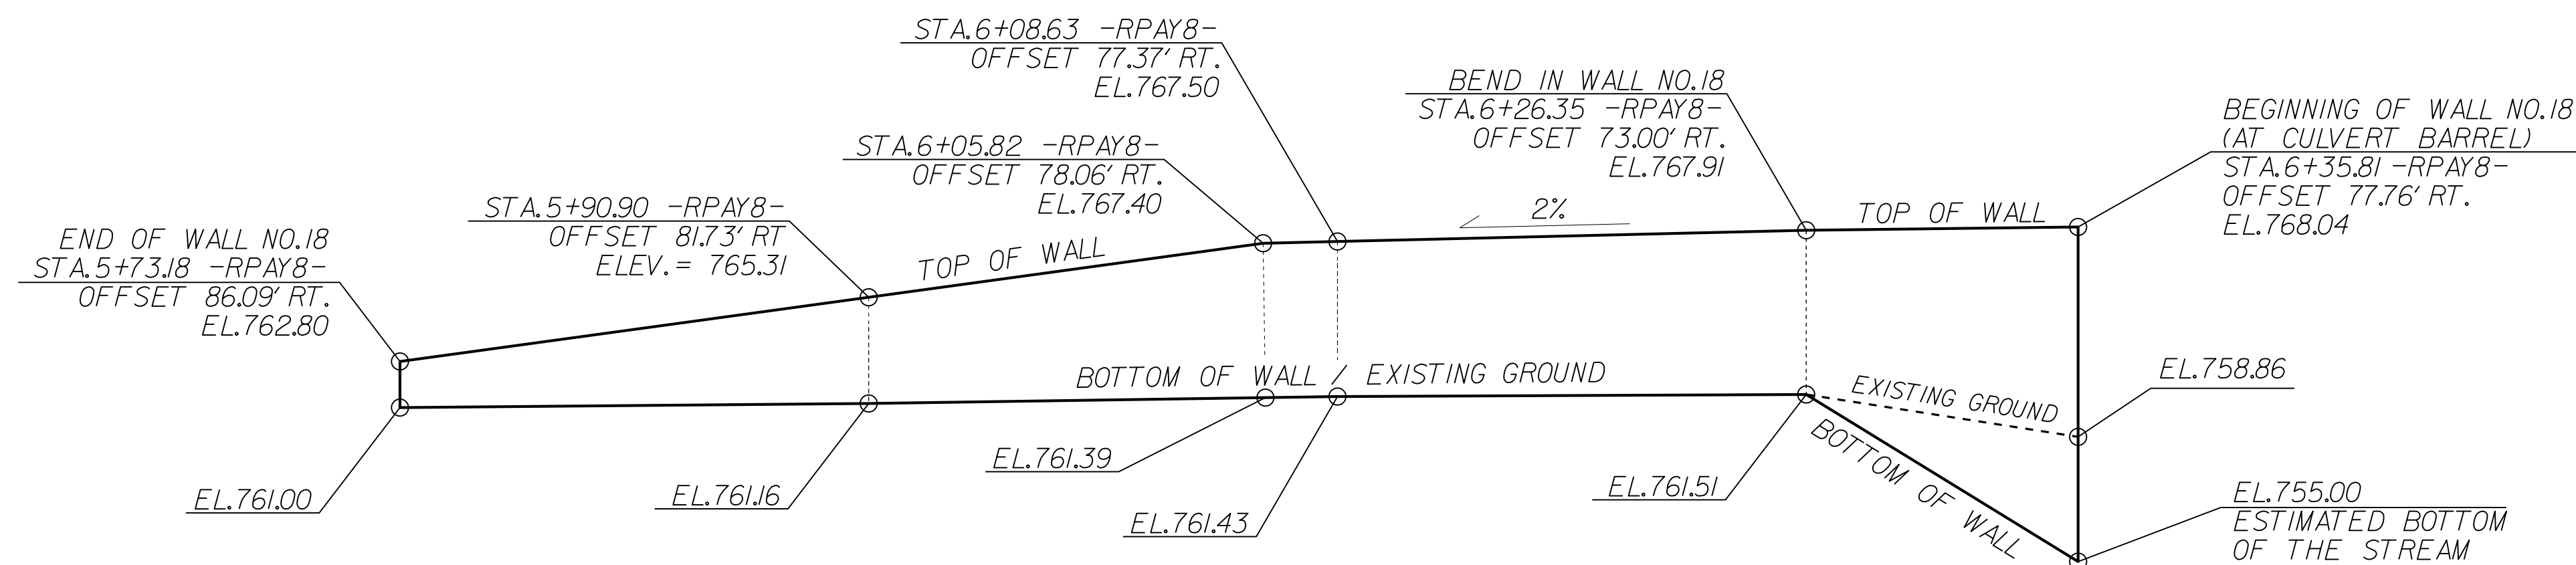

WALL ENVELOPE FOR RETAINING WALL NO. 18
EXPOSED WALL FACE VIEW, N.T.S.

PROJECT NO.: U-2524D
GUILFORD COUNTY
STATION: -RPAY8- 6+35
SHEET 1 OF 2

PREPARED BY: J. PARK DATE: 06 / 2016
REVIEWED BY: J. BATTS DATE: 06 / 2016

NORTH CAROLINA
DEPARTMENT OF TRANSPORTATION
DIVISION OF HIGHWAYS

GEOTECHNICAL
ENGINEERING UNIT

RETAINING WALL NO. 18
PLAN VIEW AND
WALL ENVELOPE

REVISIONS						SHEET NO.
NO.	BY	DATE	NO.	BY	DATE	
1	-	-	3	-	-	W-21
2	-	-	4	-	-	