


**TYPICAL SECTION NO. 4**

MAP NO. 2  
 NC 411 (W. 2ND ST.)  
 MP 13.234 – MP 13.764

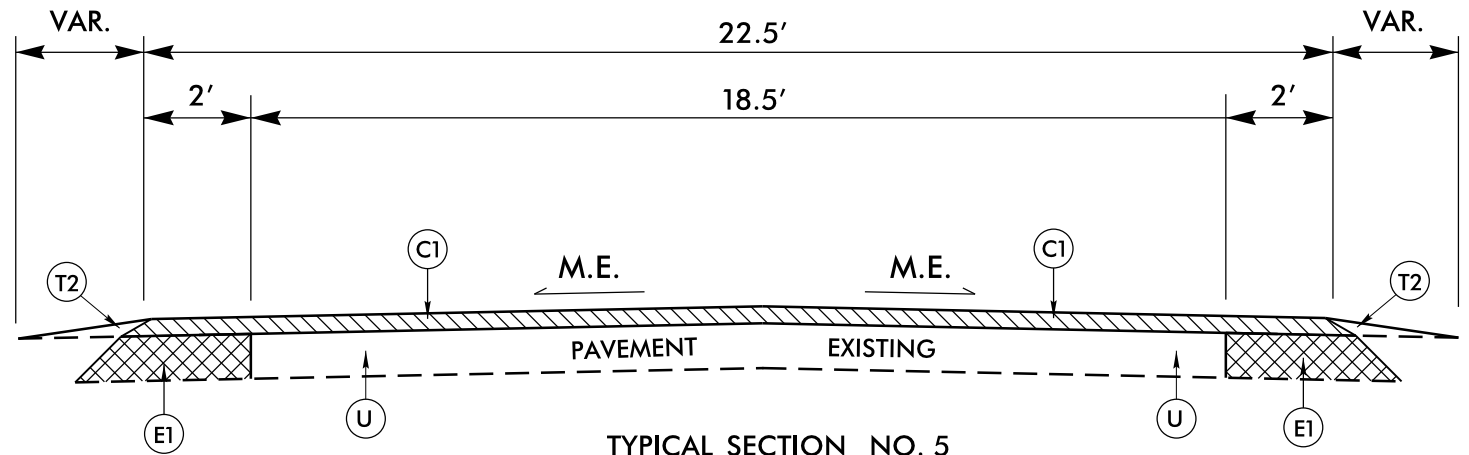

**TYPICAL SECTION NO. 5**

MAP NO. 3  
 SR 1842 (BROWNS CHURCH RD.)  
 MP 1.820 – MP 2.650

PAVEMENT SCHEDULE	
C1	1½" S9.5B
C2	2" S9.5B
E1	4" B25.0B
R1	EXISTING 2'-6" CURB & GUTTER
T2	SH. RECONSTRUCTION
U	EXISTING PAVEMENT
V2	MILLING 0" - 2" DEPTH

PAVEMENT EDGE SLOPES ARE 1:1, EXCEPT FINAL SURFACE COURSE. SEE SHOULDER WEDGE DETAIL.  
 SEE STD. DRAWING 1205.01, SHEET 2 OF 2, TABLE 1 FOR EDGE LINE OFFSETS.

REVISIONS

14-JUL-2016 08:48  
 S:\Division\Resurfacing\Resurfacing Data\2017  
 Resurfacing\Sampson\_Co\2017CPT.03.02.10821.NC.242 & NC.411\RALEIGH REVISIONS\2017CPT.03.02.20821.Etc.Rdy\_TYP\_REV.dgn  
 8/17/99