


TYPICAL SECTION NO. 8

MAP NO. 9 S. FAYETTEVILLE ST.	MAP NO. 19 TEW LOOP	MAP NO. 27 W. TURLINGTON ST.
MAP NO. 12 N. FAYETTEVILLE ST.	MAP NO. 20 GOODRICH ST.	MAP NO. 28 JACKSON ST.
MAP NO. 13 JONES ST.	MAP NO. 21 HALL ST.	MAP NO. 29 W. PINE ST.
MAP NO. 14 PARKER ST.	MAP NO. 22 MATTHEW ST.	MAP NO. 30 CHURCH ST.
MAP NO. 15 GORDON ST.	MAP NO. 23 HOWARD ST.	MAP NO. 31 E. CLINTON ST.
MAP NO. 16 SESSOMS ST.	MAP NO. 24 W. CLINTON ST.	MAP NO. 32 E. TURLINGTON ST.
MAP NO. 17 BRADLEY ST.	MAP NO. 25 CHURCH ST.	MAP NO. 33 E. PINE ST.
MAP NO. 18 COOPER ST.	MAP NO. 26 HOLLAND ST.	

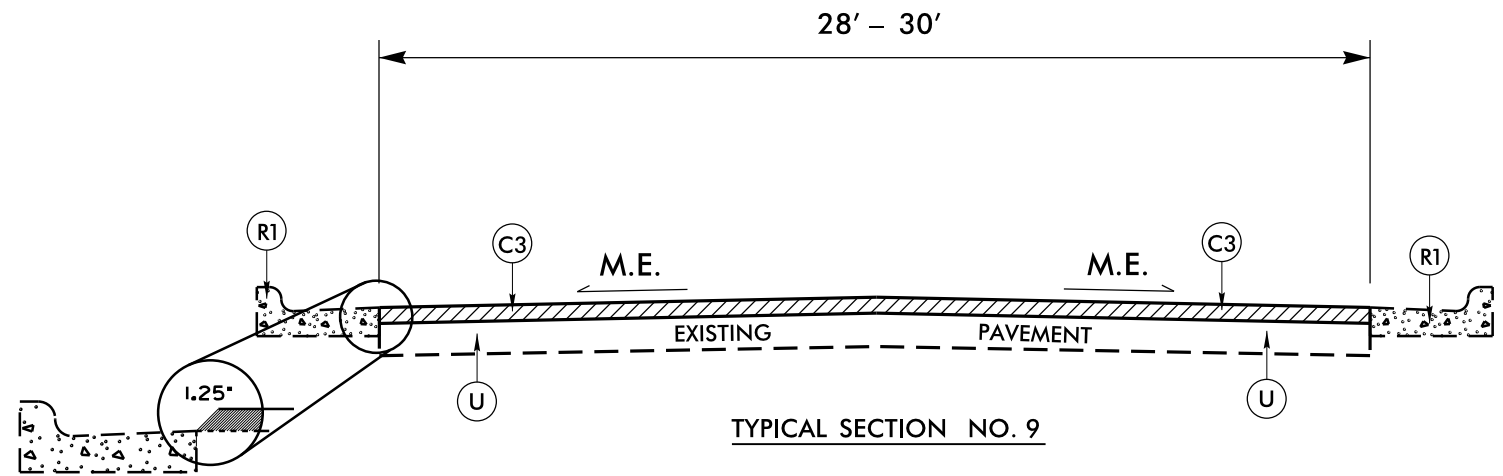

TYPICAL SECTION NO. 9

MAP NO. 10 S. FAYETTEVILLE ST.	MAP NO. 11 N. FAYETTEVILLE ST.
-----------------------------------	-----------------------------------

PAVEMENT SCHEDULE	
C3	1 1/4" SF9.5A
R1	EXISTING 2'-6" C & G
T2	SH. RECONSTRUCTION
U	EXISTING PAVEMENT

PAVEMENT EDGE SLOPES ARE 1:1, EXCEPT FINAL SURFACE COURSE. SEE SHOULDER WEDGE DETAIL.
SEE STD. DRAWING 1205.01, SHEET 2 OF 2, TABLE 1 FOR EDGE LINE OFFSETS.

2012 ROADWAY ENGLISH STANDARD DRAWINGS

EFF.01-17-2012
REV.02-29-2016

The following Roadway Standards as appear in "Roadway Standard Drawings" Highway Design Branch - N.C. Department of Transportation - Raleigh, N.C., Dated January, 2012 are applicable to this project and by reference hereby are considered a part of these plans:

STD.NO.	TITLE
DIVISION 8 - INCIDENTALS	
846.01	Concrete Curb, Gutter and Curb & Gutter
848.01	Concrete Sidewalk
848.05	Curb Ramp - Proposed Curb & Gutter
862.01	Guardrail Placement
862.02	Guardrail Installation

14-JUL-2016 08:21
 S:\Division\Resurfacing\Resurfacing Data\2017
 Resurfacing\Sampson_Co\2017CPT.03.02.10821.NC.242 & .NC.411\RALEIGH REVISIONS\2017CPT.03.02.20821.Etc.Rdy_Typ_REV.dgn
 \$\$\$SUSPENSE\$\$\$