



NOTES:

1. TOP SIGNAL HEAD TO FACE UPSTREAM TRAFFIC ON RAMP.
2. BOTTOM SIGNAL HEAD AND SIGN R10-28 TO FACE TRAFFIC AT STOP BAR.
3. THE CONTRACTOR SHALL ADJUST THE POSITION OF "STOP HERE ON RED" SIGN SO AS NOT TO OBSTRUCT MOTORIST VIEW OF THE "ONE VEHICLE PER GREEN" SIGN MOUNTED ON THE SIGNAL PEDESTAL AS DIRECTED BY THE ENGINEER.

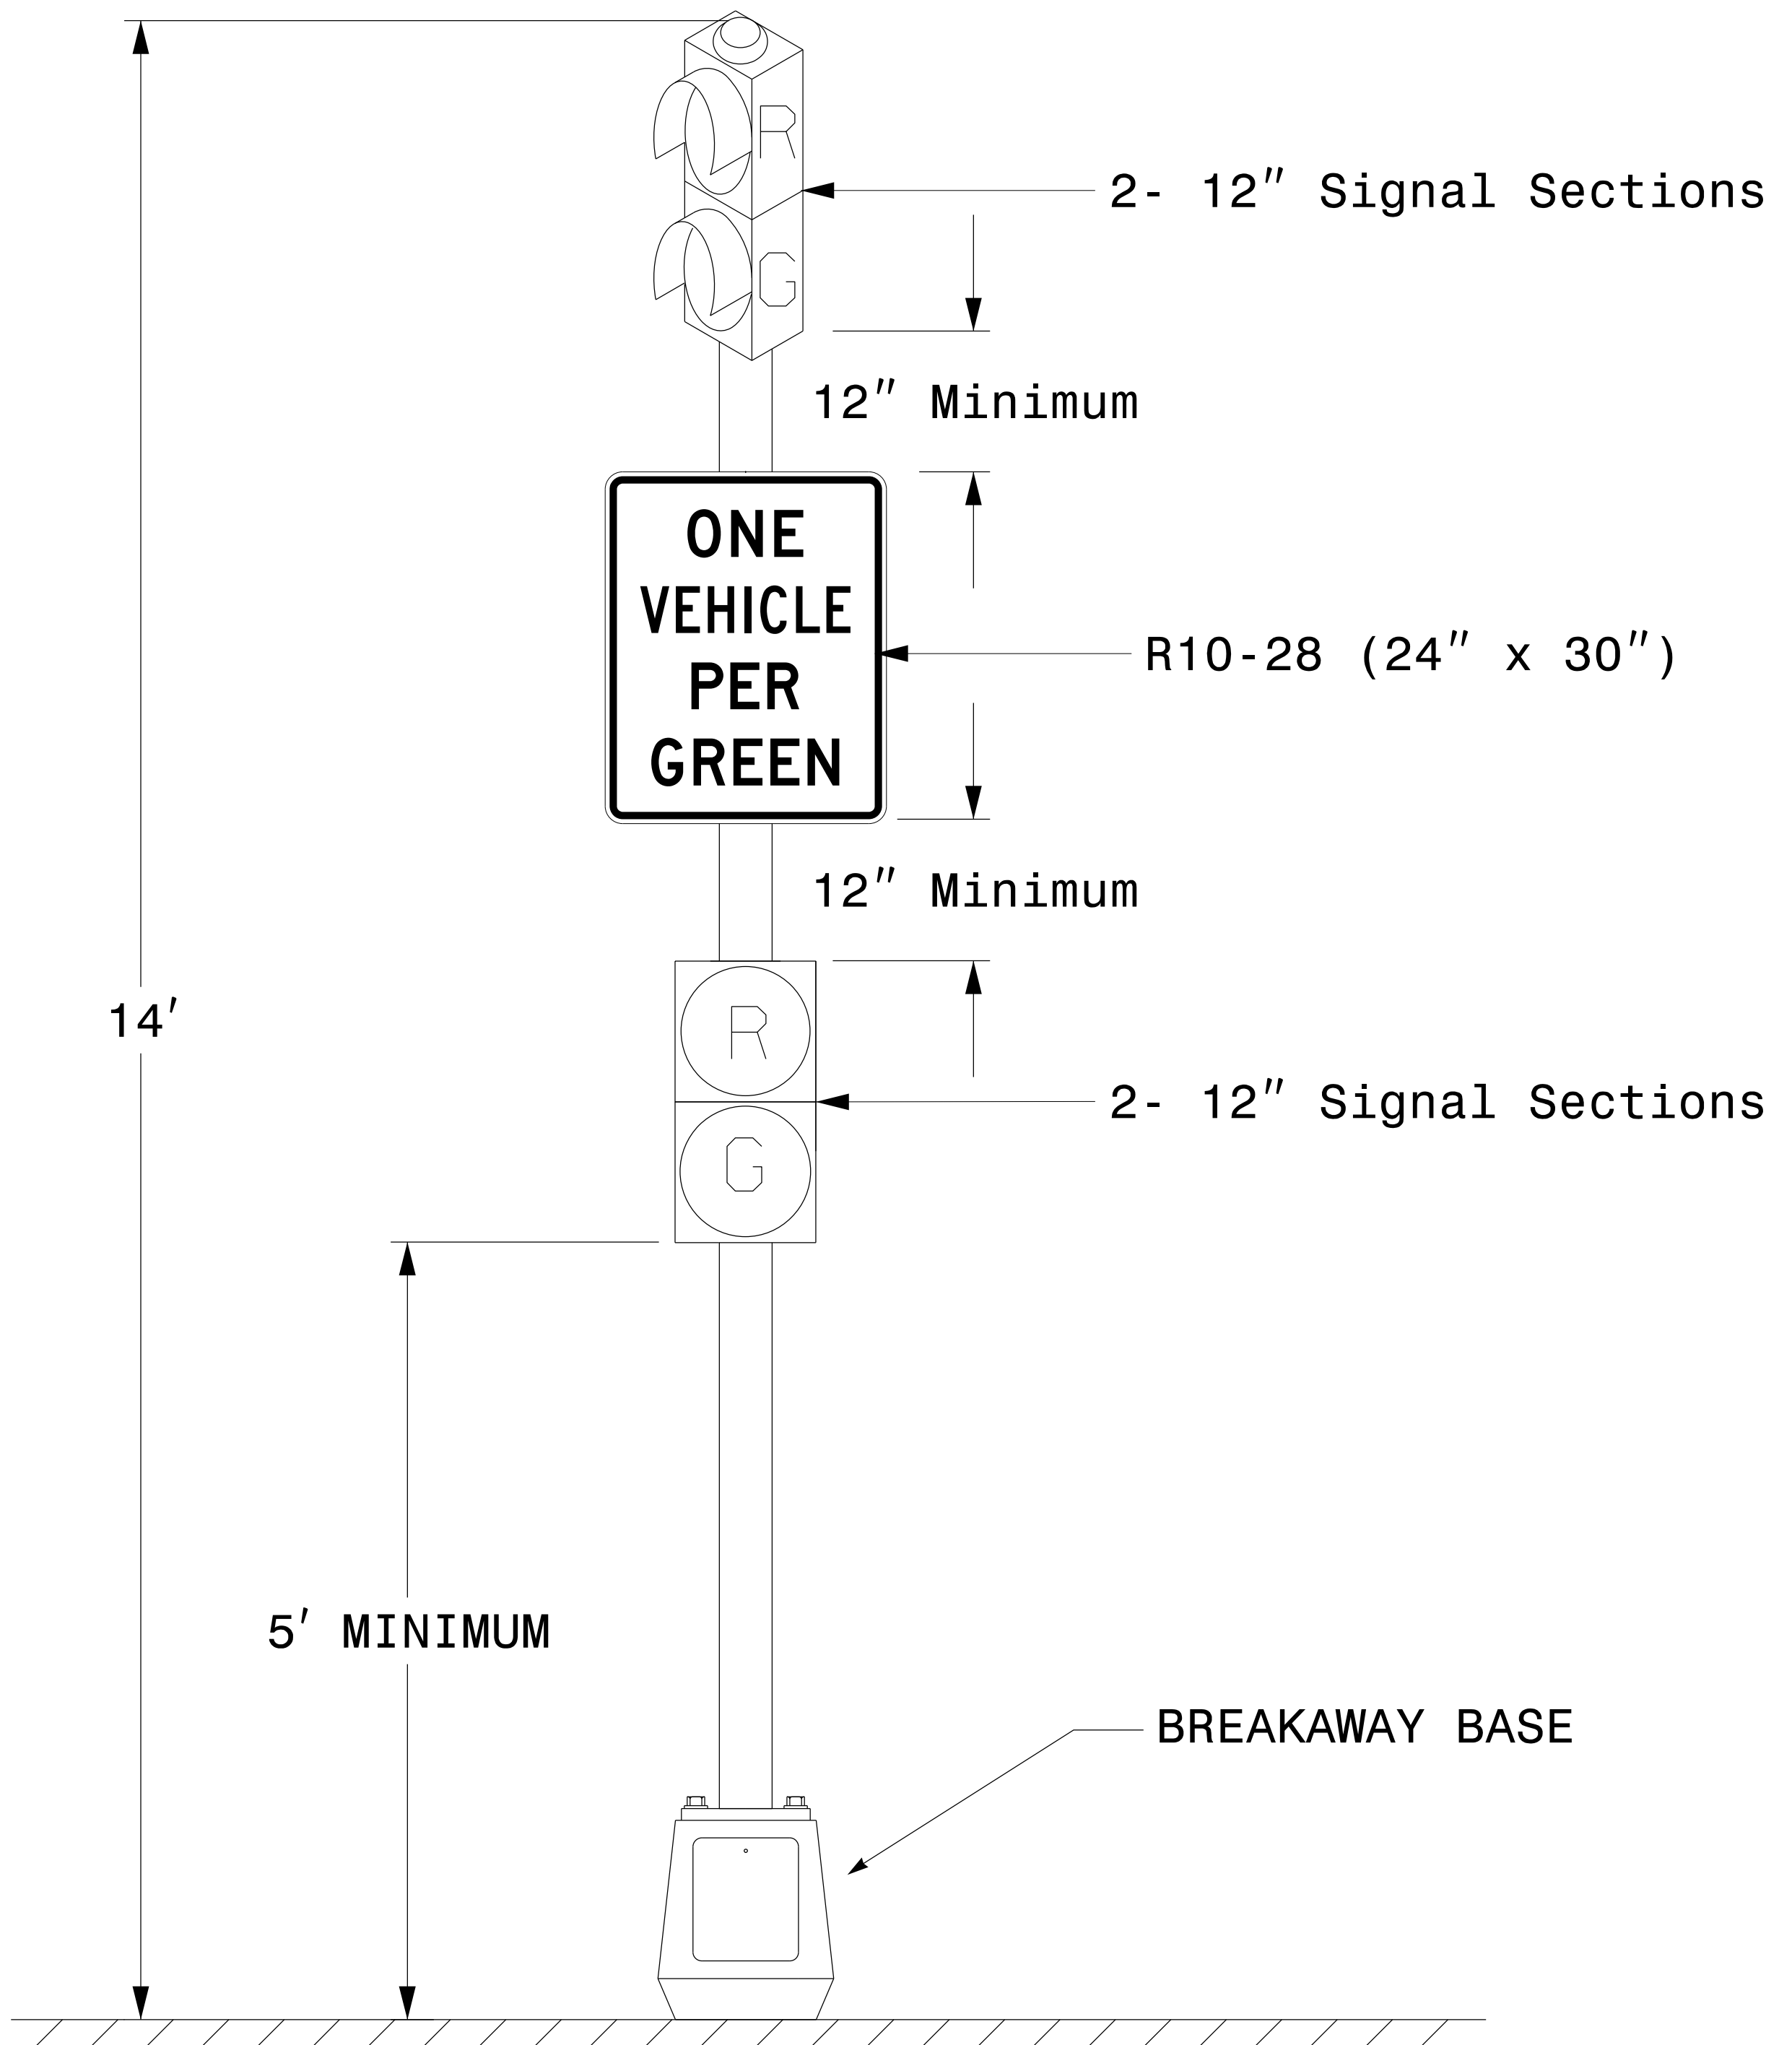

Type III Pedestal
R10-28 (24"x 30")
w/ 12" Heads

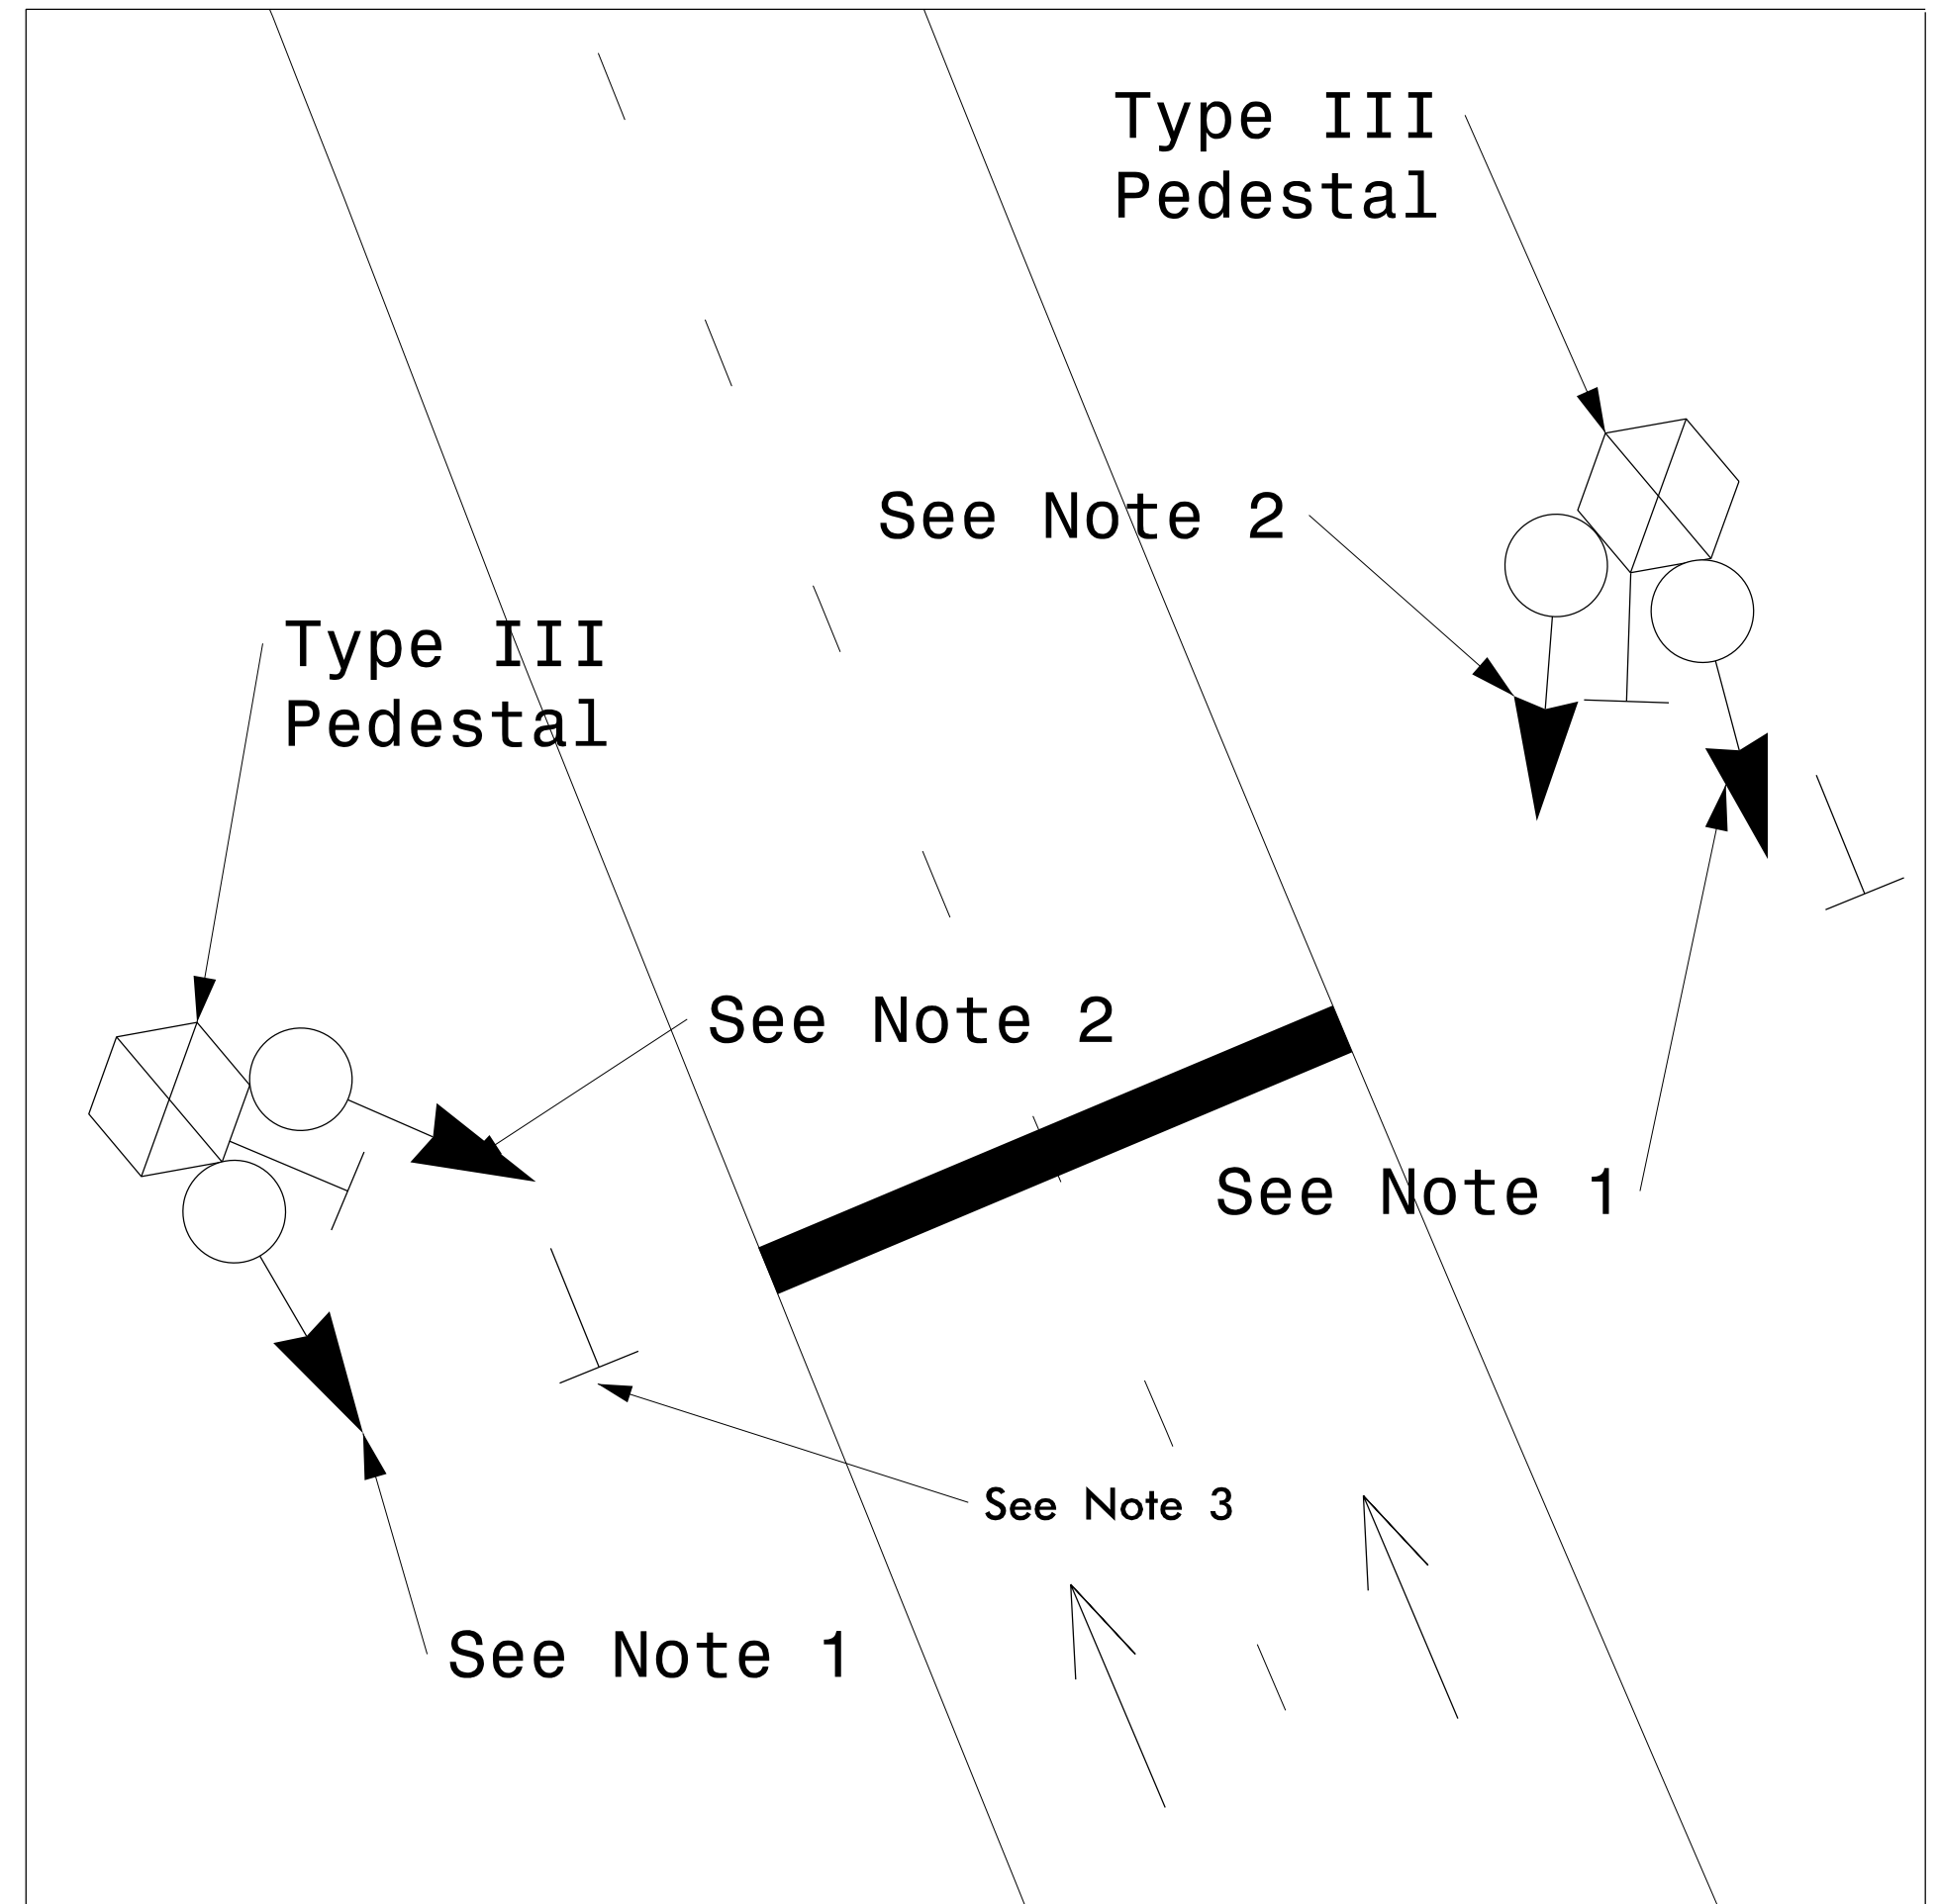

ATKINS 5200 77 CENTER DRIVE, SUITE 500
CHARLOTTE, NORTH CAROLINA 28217
(704) 522-7275 NCBEES #F-0326

DOCUMENT NOT CONSIDERED FINAL
UNLESS ALL SIGNATURES COMPLETED

	<p>I-540 Ramp Metering Type III Heavy Duty Signal Pedestal</p>		
	<p>Division 5 Wake County Raleigh</p> <p>PLAN DATE: June 2016 REVIEWED BY: H A Badgett</p> <p>PREPARED BY: P M Blaiklock REVIEWED BY: J T Brooks</p>	<p>REVISIONS</p> <p>INIT. DATE</p>	
<p>N.T.S.</p>	<p>DATE</p>		<p>CADD Filename: ITS-11 Signal Pedestal</p>

27-JUN-2016 15:55
 I:\Product\Tomb\ITS\NCDOT\00042047 I-540 Ramp Meter Design\Mobility and Safety TD\ITS Task 3 and 4 - ITS Plans\ITS-11 Signal Pedestal Detail.dgn
 WLE2054 AT DUS300019