


DEVICE NAME	RAMP LANE	STATION	OFFSET
A1	Inner	19+04	15' FROM EOT
A2	Outer	19+04	7'FROM GR
PED 1	Inner	11+74	19' FROM EOT
PED 2	Outer	11+74	7'FROM GR
CAB	Outer	12+05	18' FROM GR
STOP BAR	Both	11+90	_

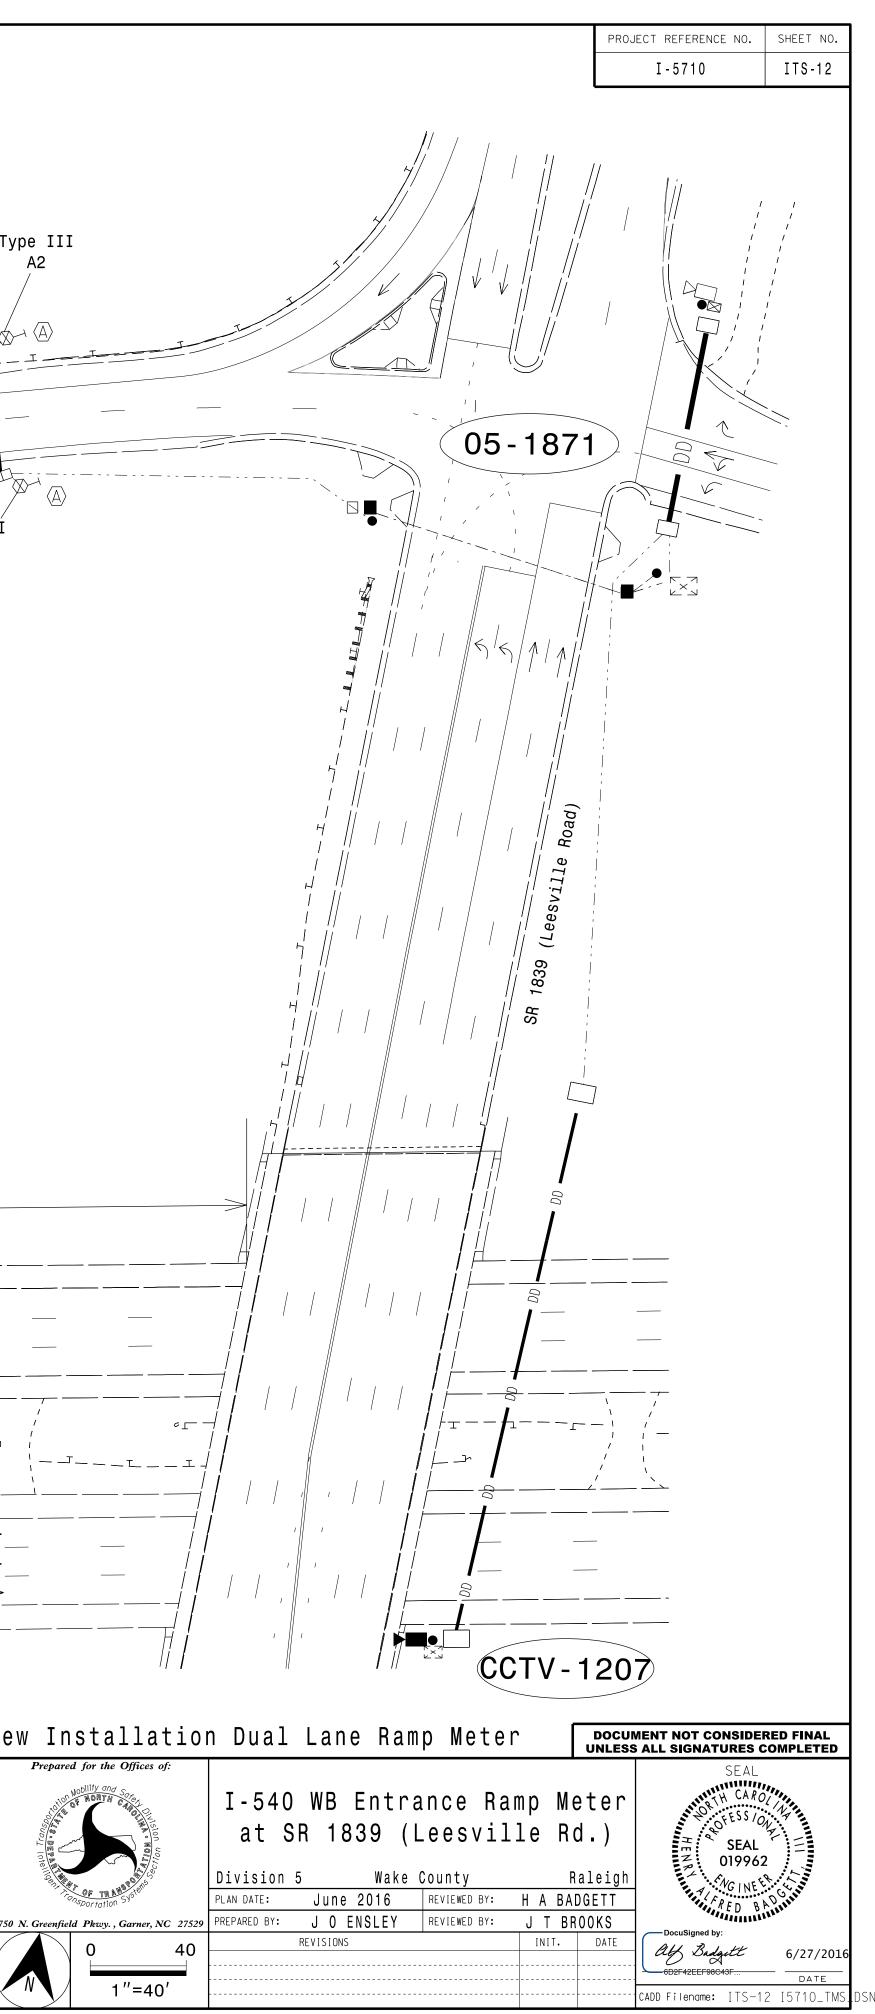



Signal In. No.: 05-1852