



TYPICAL SECTION NO. 10

MAP NO. 28
 SR 1529 (PLANTATION RD.)
 MP 0.480 – MP 2.206
 NO ASPHALT WORK
 BRIDGE NO. 193
 MP 0.880 – MP 0.893

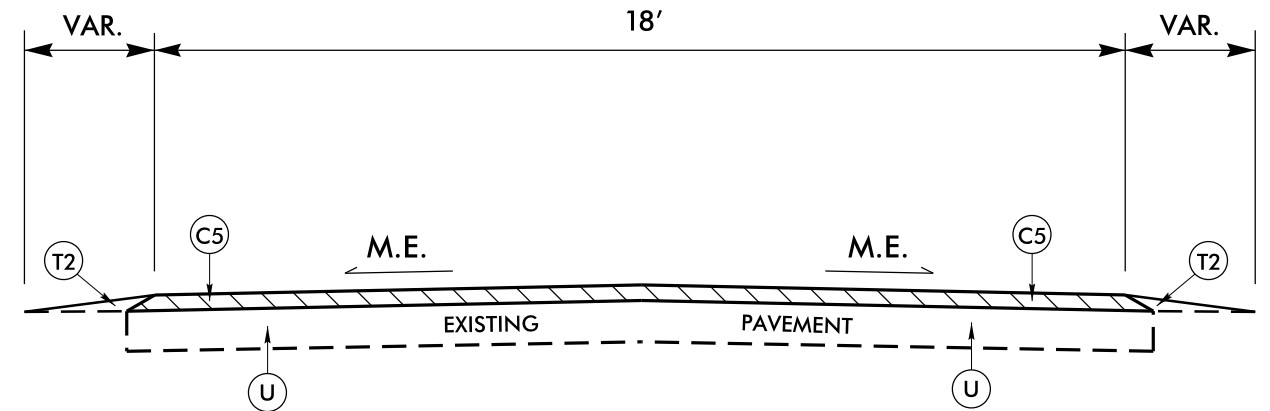

TYPICAL SECTION NO. 11

MAP NO. 29
 SR 1533 (ST. PHILLIPS RD.)
 MP 0.000 – MP 0.712

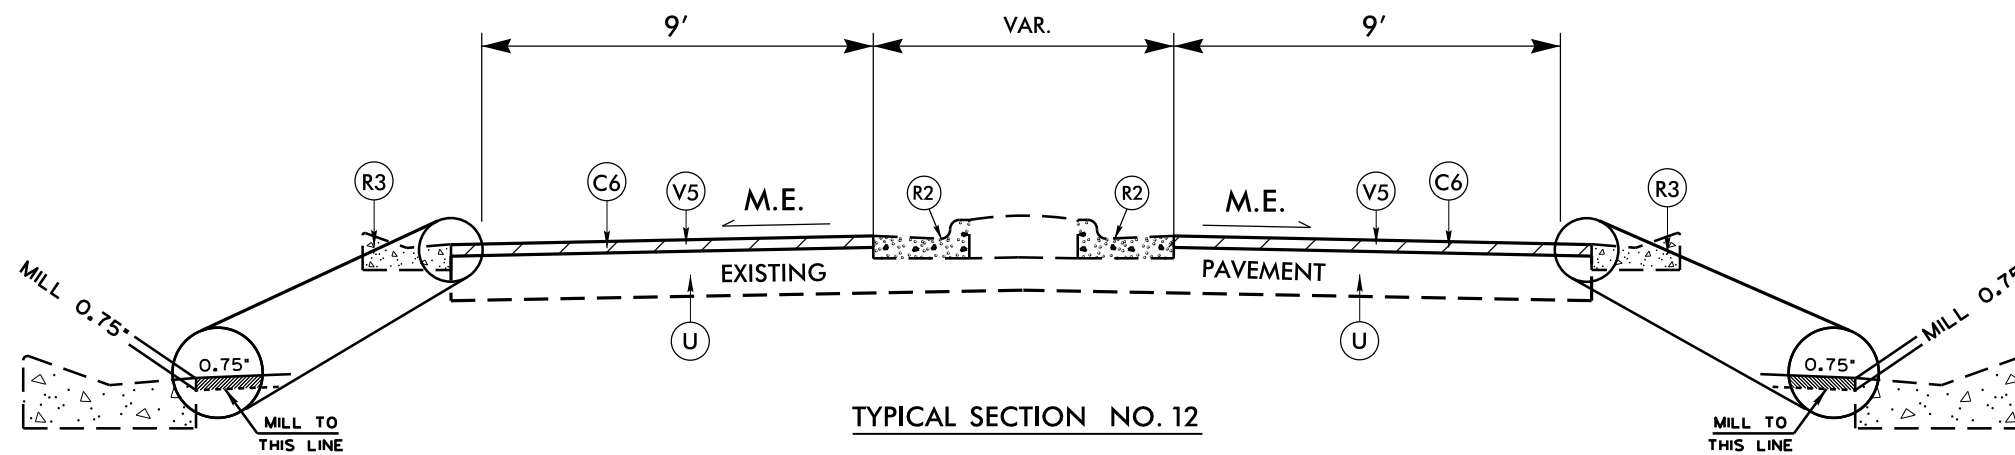

TYPICAL SECTION NO. 12

MAP NO. 31
 SR 1600 (BEDROCK CIRCLE)
 MP 0.000 – MP 0.200

MAP NO. 33
 SR 1602 (WOODRIDGE CT.)
 MP 0.000 – MP 0.032

MAP NO. 35
 SR 1604 (SHADY MOSS CT.)
 MP 0.000 – MP 0.072

MAP NO. 32
 SR 1601 (STONE BROOK CT.)
 MP 0.000 – MP 0.177

MAP NO. 34
 SR 1603 (STONINGTON CT.)
 MP 0.000 – MP 0.092

MAP NO. 36
 SR 1605 (WHISPERING COVE CT.)
 MP 0.000 – MP 0.219

PAVEMENT SCHEDULE	
C4	2" S9.5B
C5	1½" SF9.5A
C6	¾" S4.75A
R2	EXISTING CONC. 2'-6" C & G
R3	EXISTING CONC. VALLEY CURB
T2	EARTH MATERIAL (SH. RECONSTR.)
U	EXISTING PAVEMENT
V4	MILLING 2" DEPTH
V5	MILLING ¾" DEPTH

REVISIONS

23-AUG-2016 13:54
 S:\Contracts\2016\Resurfacing Projects\Division 3\Brunswick (October 2016 Letting)\2017CPT.03.06.10101.Etc_TYP_REV sheet 6.dgn
 8/17/99