
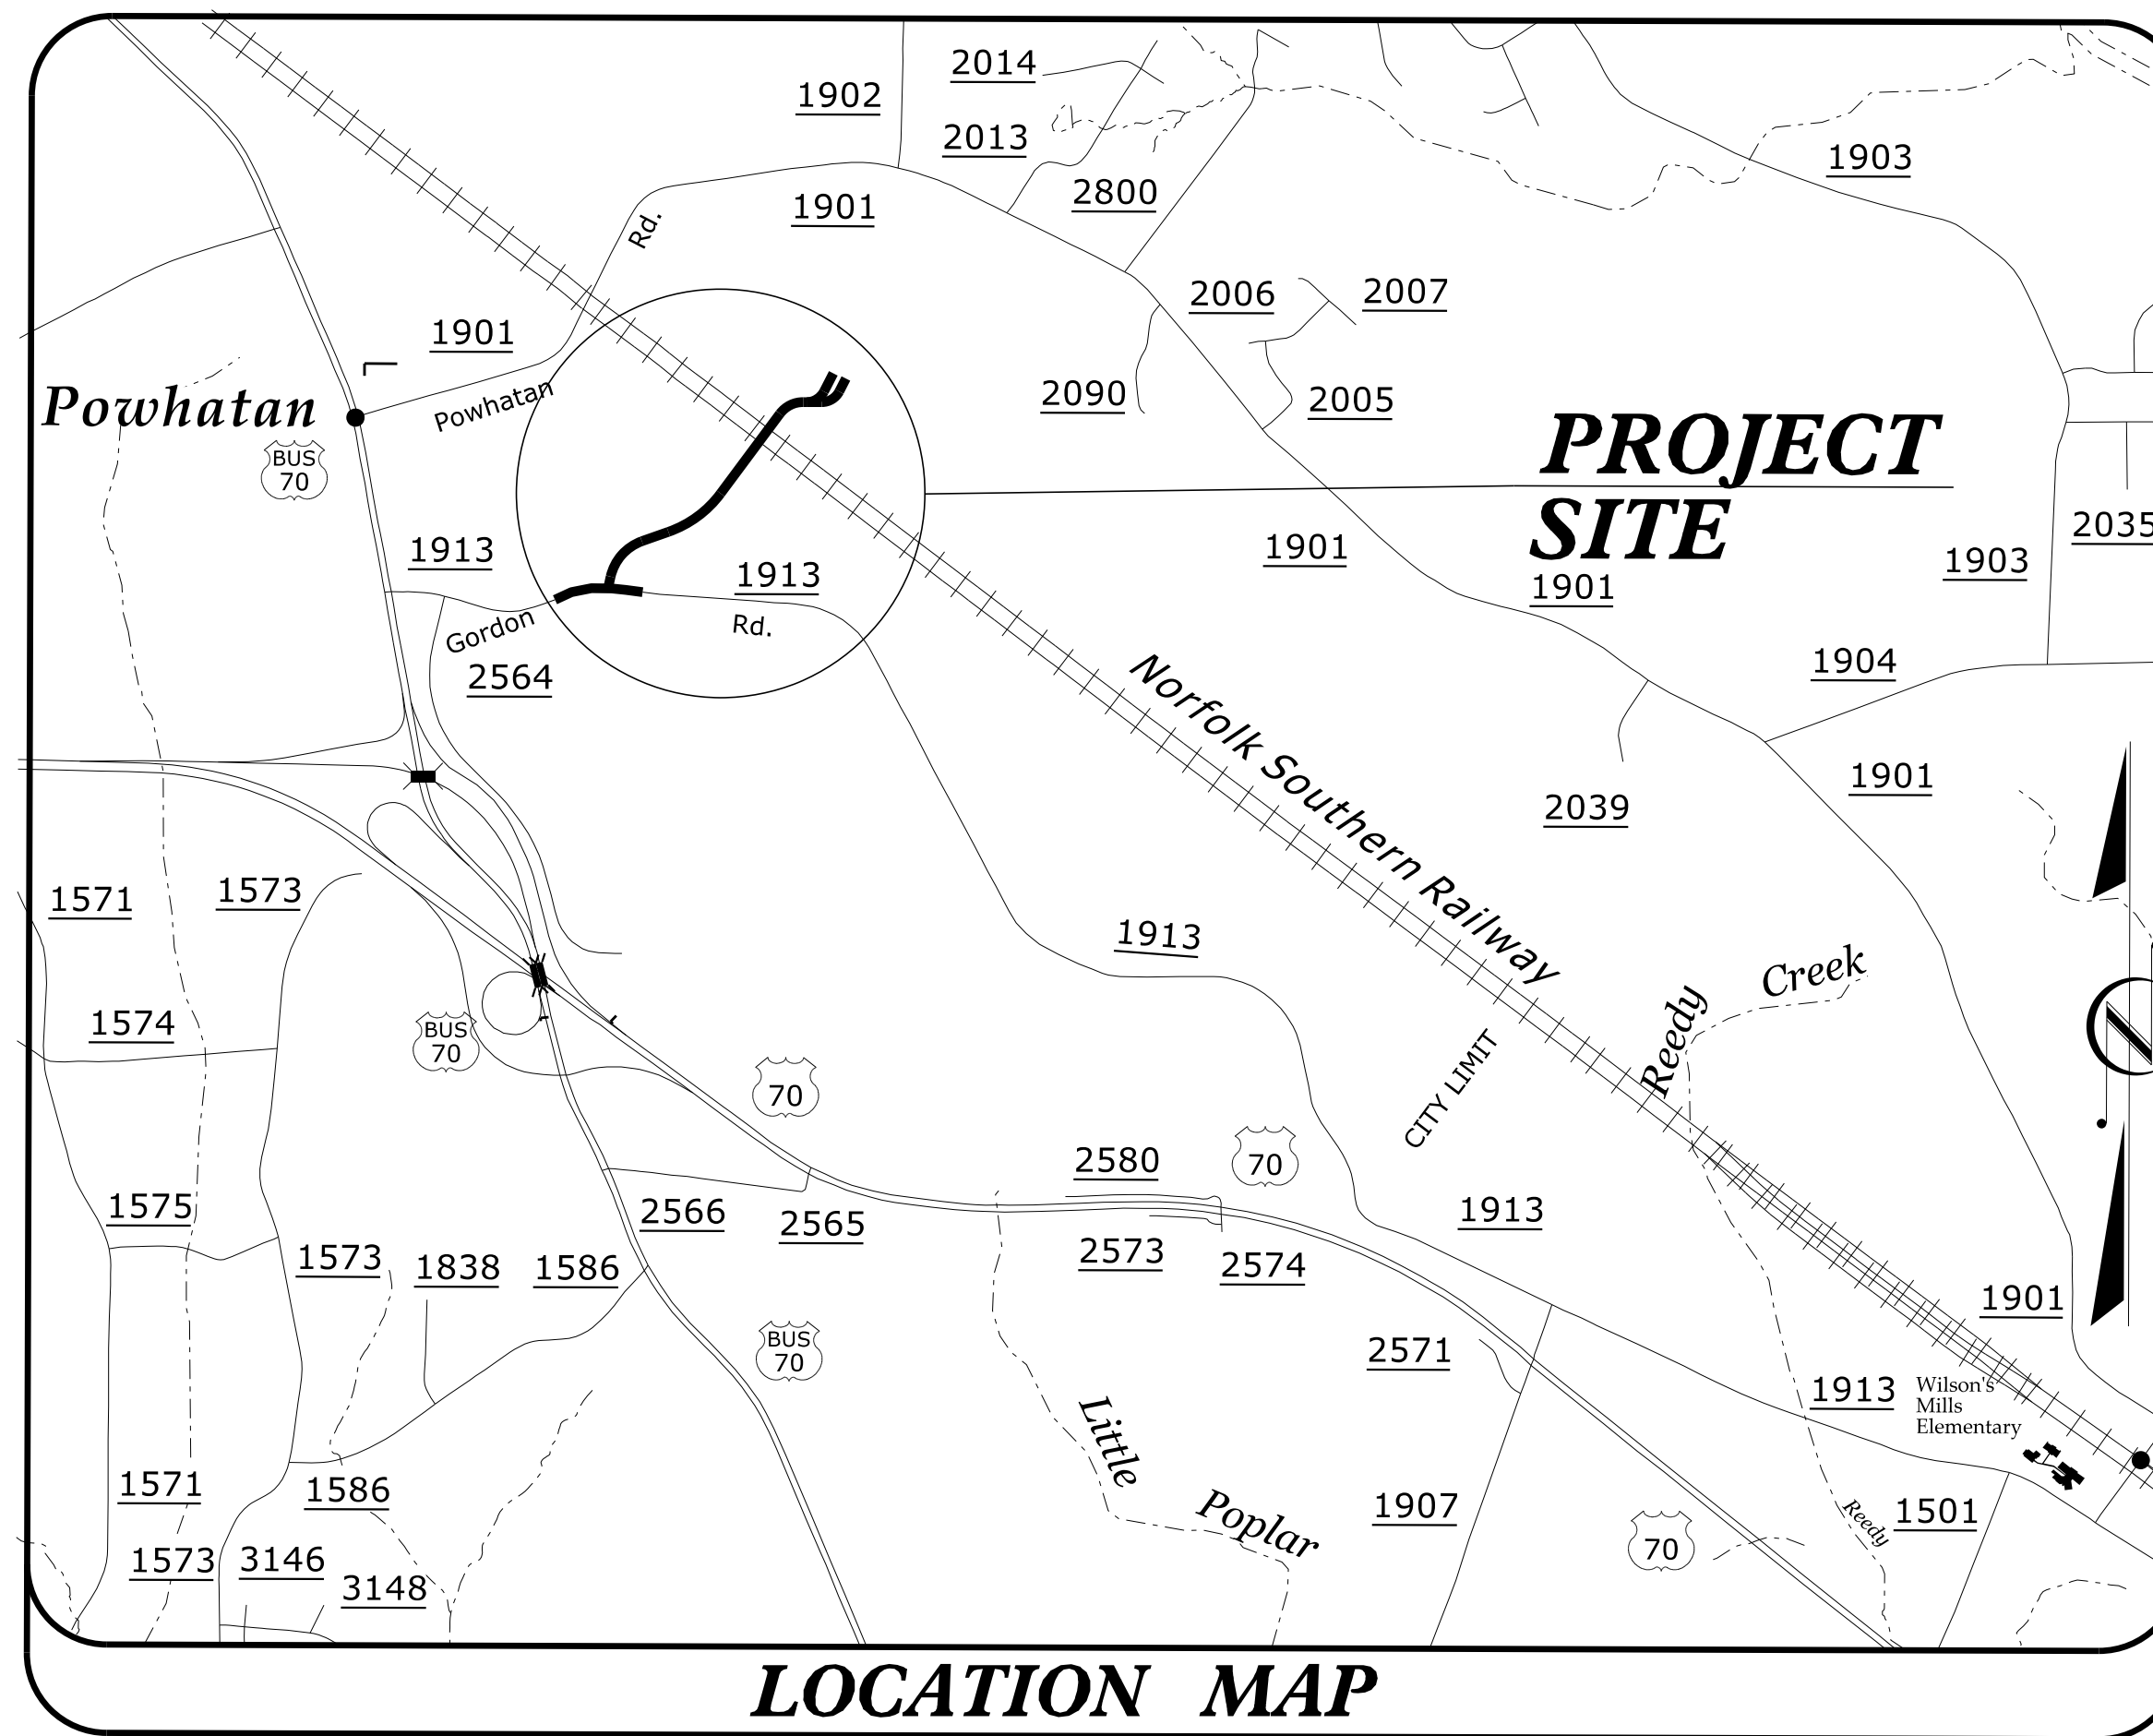


STATE OF NORTH CAROLINA  
DIVISION OF HIGHWAYS

**TRANSPORTATION MANAGEMENT PLAN**

**JOHNSTON COUNTY**

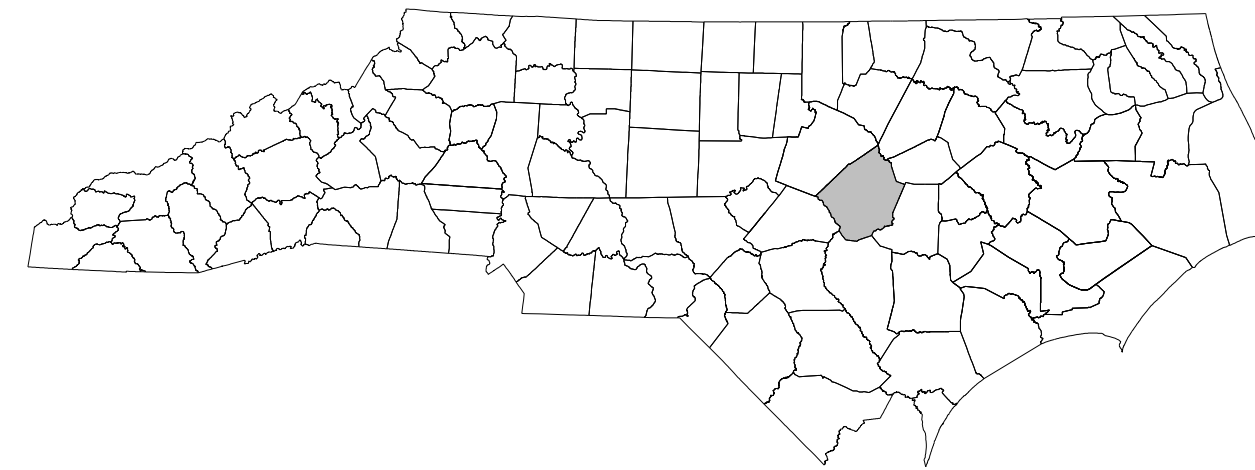

LOCATION: NOVO NORDISK ACCESS ROAD FROM SR 1913 (GORDON ROAD) TO PROPOSED NOVO NORDISK SITE

TYPE OF WORK: GRADING, DRAINAGE, PAVING AND STRUCTURE


<b>INDEX OF SHEETS</b>	
SHEET NO.	TITLE
TMP-1	TITLE SHEET, VICINITY MAP AND INDEX OF SHEETS
TMP-1A	LIST OF APPLICABLE ROADWAY STANDARD DRAWINGS, AND LEGEND
TMP-1B THRU TMP-1C	TRANSPORTATION OPERATIONS PLAN: (MANAGEMENT STRATEGIES, GENERAL NOTES AND LOCAL NOTES)
TMP-2	SPECIAL SIGN DESIGN(S)
TMP-2A	DETOUR GORDON RD. (-Y1REV-)
TMP-3	PHASING
TMP-4 THRU TMP-5	PHASE I DETAILS
TMP-6	PHASE I, STEP 3 DETAIL

SHEET NO.  
TMP-1

**R-5769**


**TIP PROJECT:**

DOCUMENT NOT CONSIDERED FINAL  
UNLESS ALL SIGNATURES COMPLETED

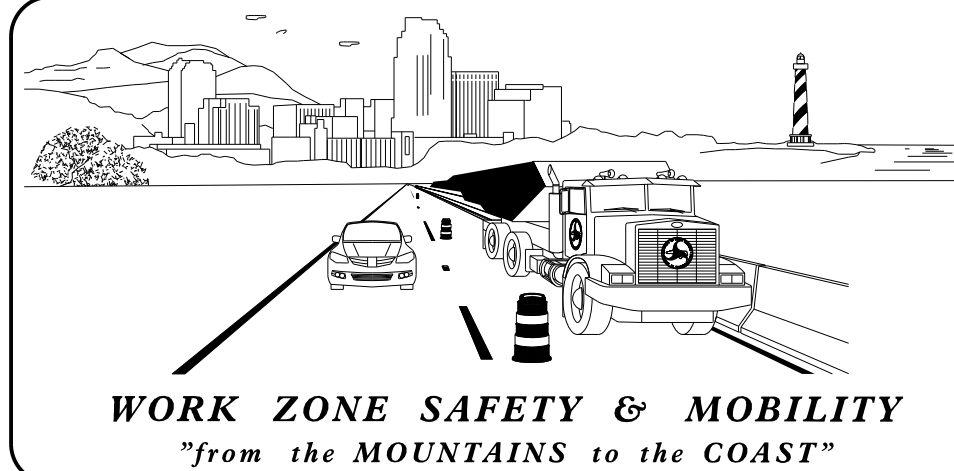

**N.C.D.O.T. WORK ZONE TRAFFIC CONTROL**  
1561 MAIL SERVICE CENTER (MSC) RALEIGH, NC 27699-1561  
750 N. GREENFIELD PARKWAY, GARNER, NC 27529 (DELIVERY)  
PHONE: (919) 773-2800 FAX: (919) 771-2745

J. S. BOURNE, P.E. STATE TRAFFIC MANAGEMENT ENGINEER  
J. S. KITE, P.E. TRAFFIC CONTROL PROJECT ENGINEER  
DON A. PARKER, P.E. TRAFFIC CONTROL PROJECT DESIGN ENGINEER  
TRAFFIC CONTROL DESIGN ENGINEER

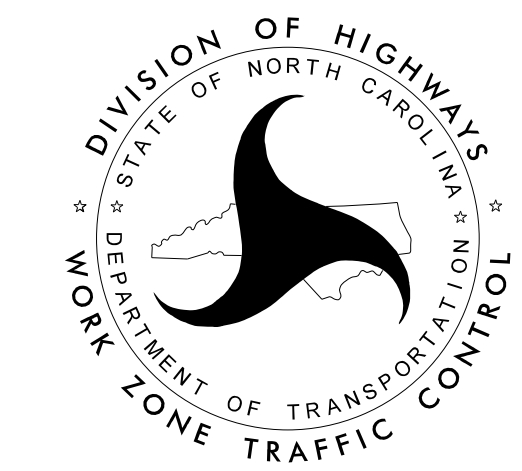

PLAN PREPARED FOR NCDOT BY:

GREG S. PURVIS, P.E. PROJECT ENGINEER  
JESSE W. GILSTRAP TRAFFIC CONTROL ENGINEER  
SCOTT L. KENNEDY TRAFFIC CONTROL ENGINEER

APPROVED: \_\_\_\_\_  
DATE: 8/24/2016  
SEAL  
NORTH CAROLINA PROFESSIONAL ENGINEER  
GREG S. PURVIS

6/27/2016  
P:\2016\SR-5769\TrafficControl\TCP\NR-5769\_TC\_TCP\_PSH\_01.dgn  
User:skennedy