

09/08/99
 SYSTEM\$\$\$\$
 DGN\$\$\$\$
 USERNAME\$\$\$\$

TIP PROJECT: R-5769

STATE OF NORTH CAROLINA
DIVISION OF HIGHWAYS


T.I.P. NO.	SHEET NO.
R-5769	UO-1

NOTE:
ALL UTILITY WORK SHOWN ON THIS SHEET IS DONE BY OTHERS.
NO PAYMENT WILL BE MADE TO THE CONTRACTOR FOR UTILITY WORK SHOWN ON THIS SHEET.



**UTILITIES BY OTHERS PLANS
JOHNSTON COUNTY**

**LOCATION: NOVO NORDISK ACCESS ROAD FROM
SR 1905 (GORDON RD.) TO PROPOSED
NOVO NORDISK SITE**

TYPE OF WORK: POWER, TELEPHONE, AND CATV RELOCATION

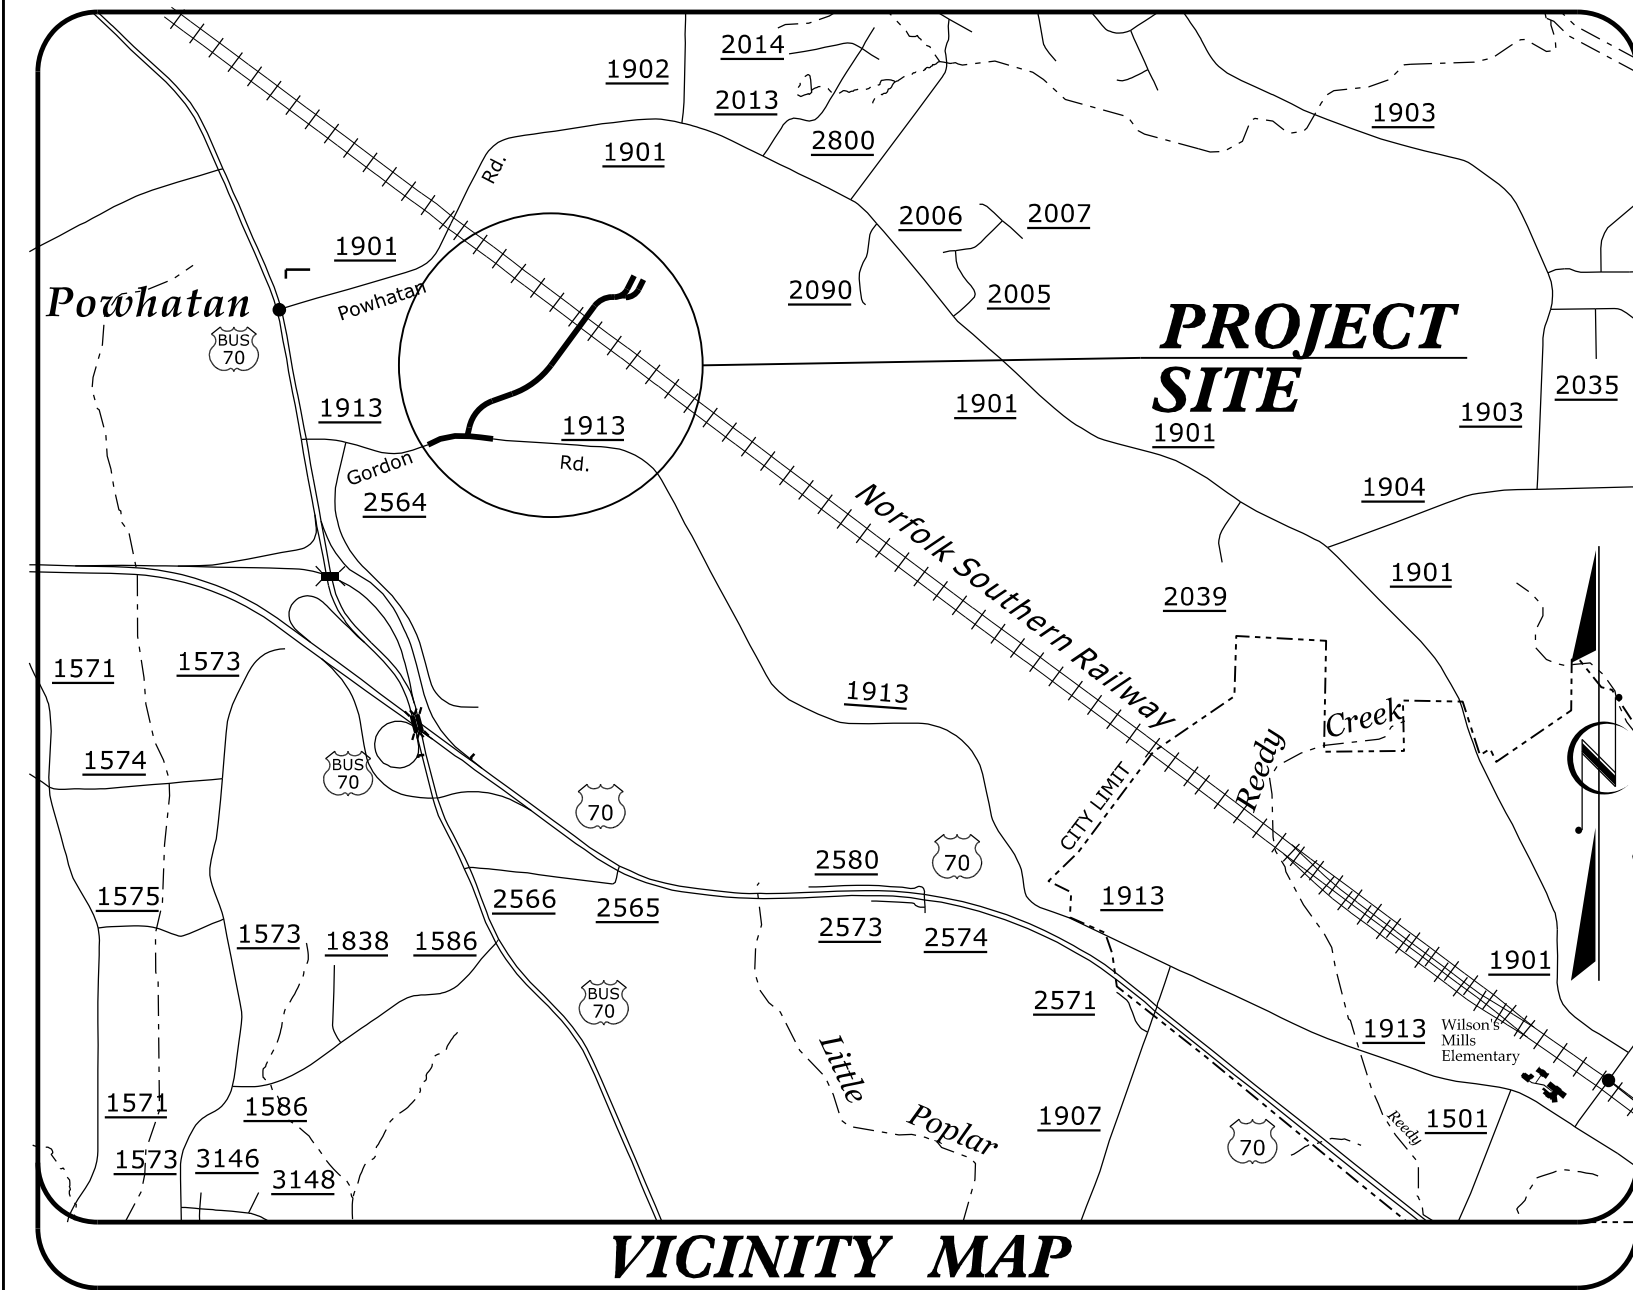

CLEARING ON THIS PROJECT SHALL BE PERFORMED TO THE LIMITS ESTABLISHED BY METHOD II.
THIS PROJECT IS NOT WITHIN ANY MUNICIPAL BOUNDARIES.

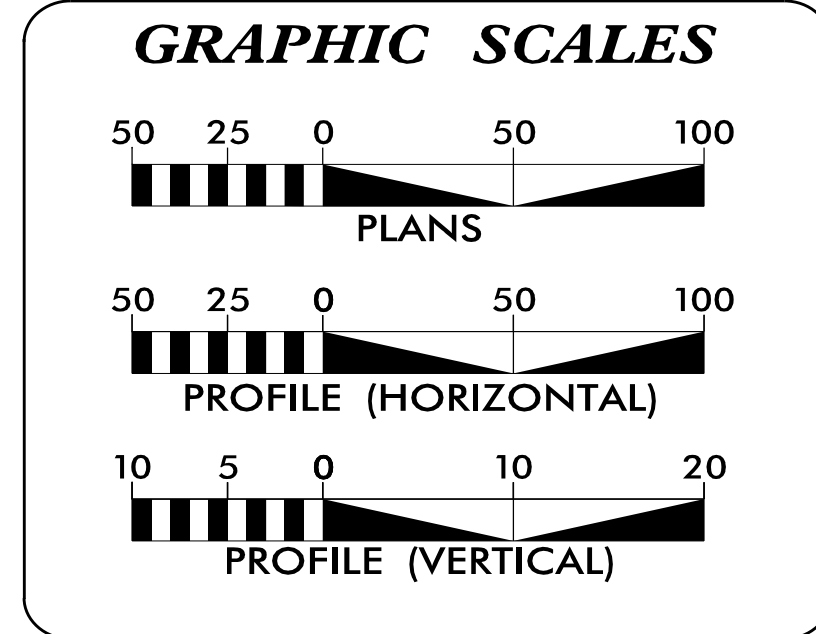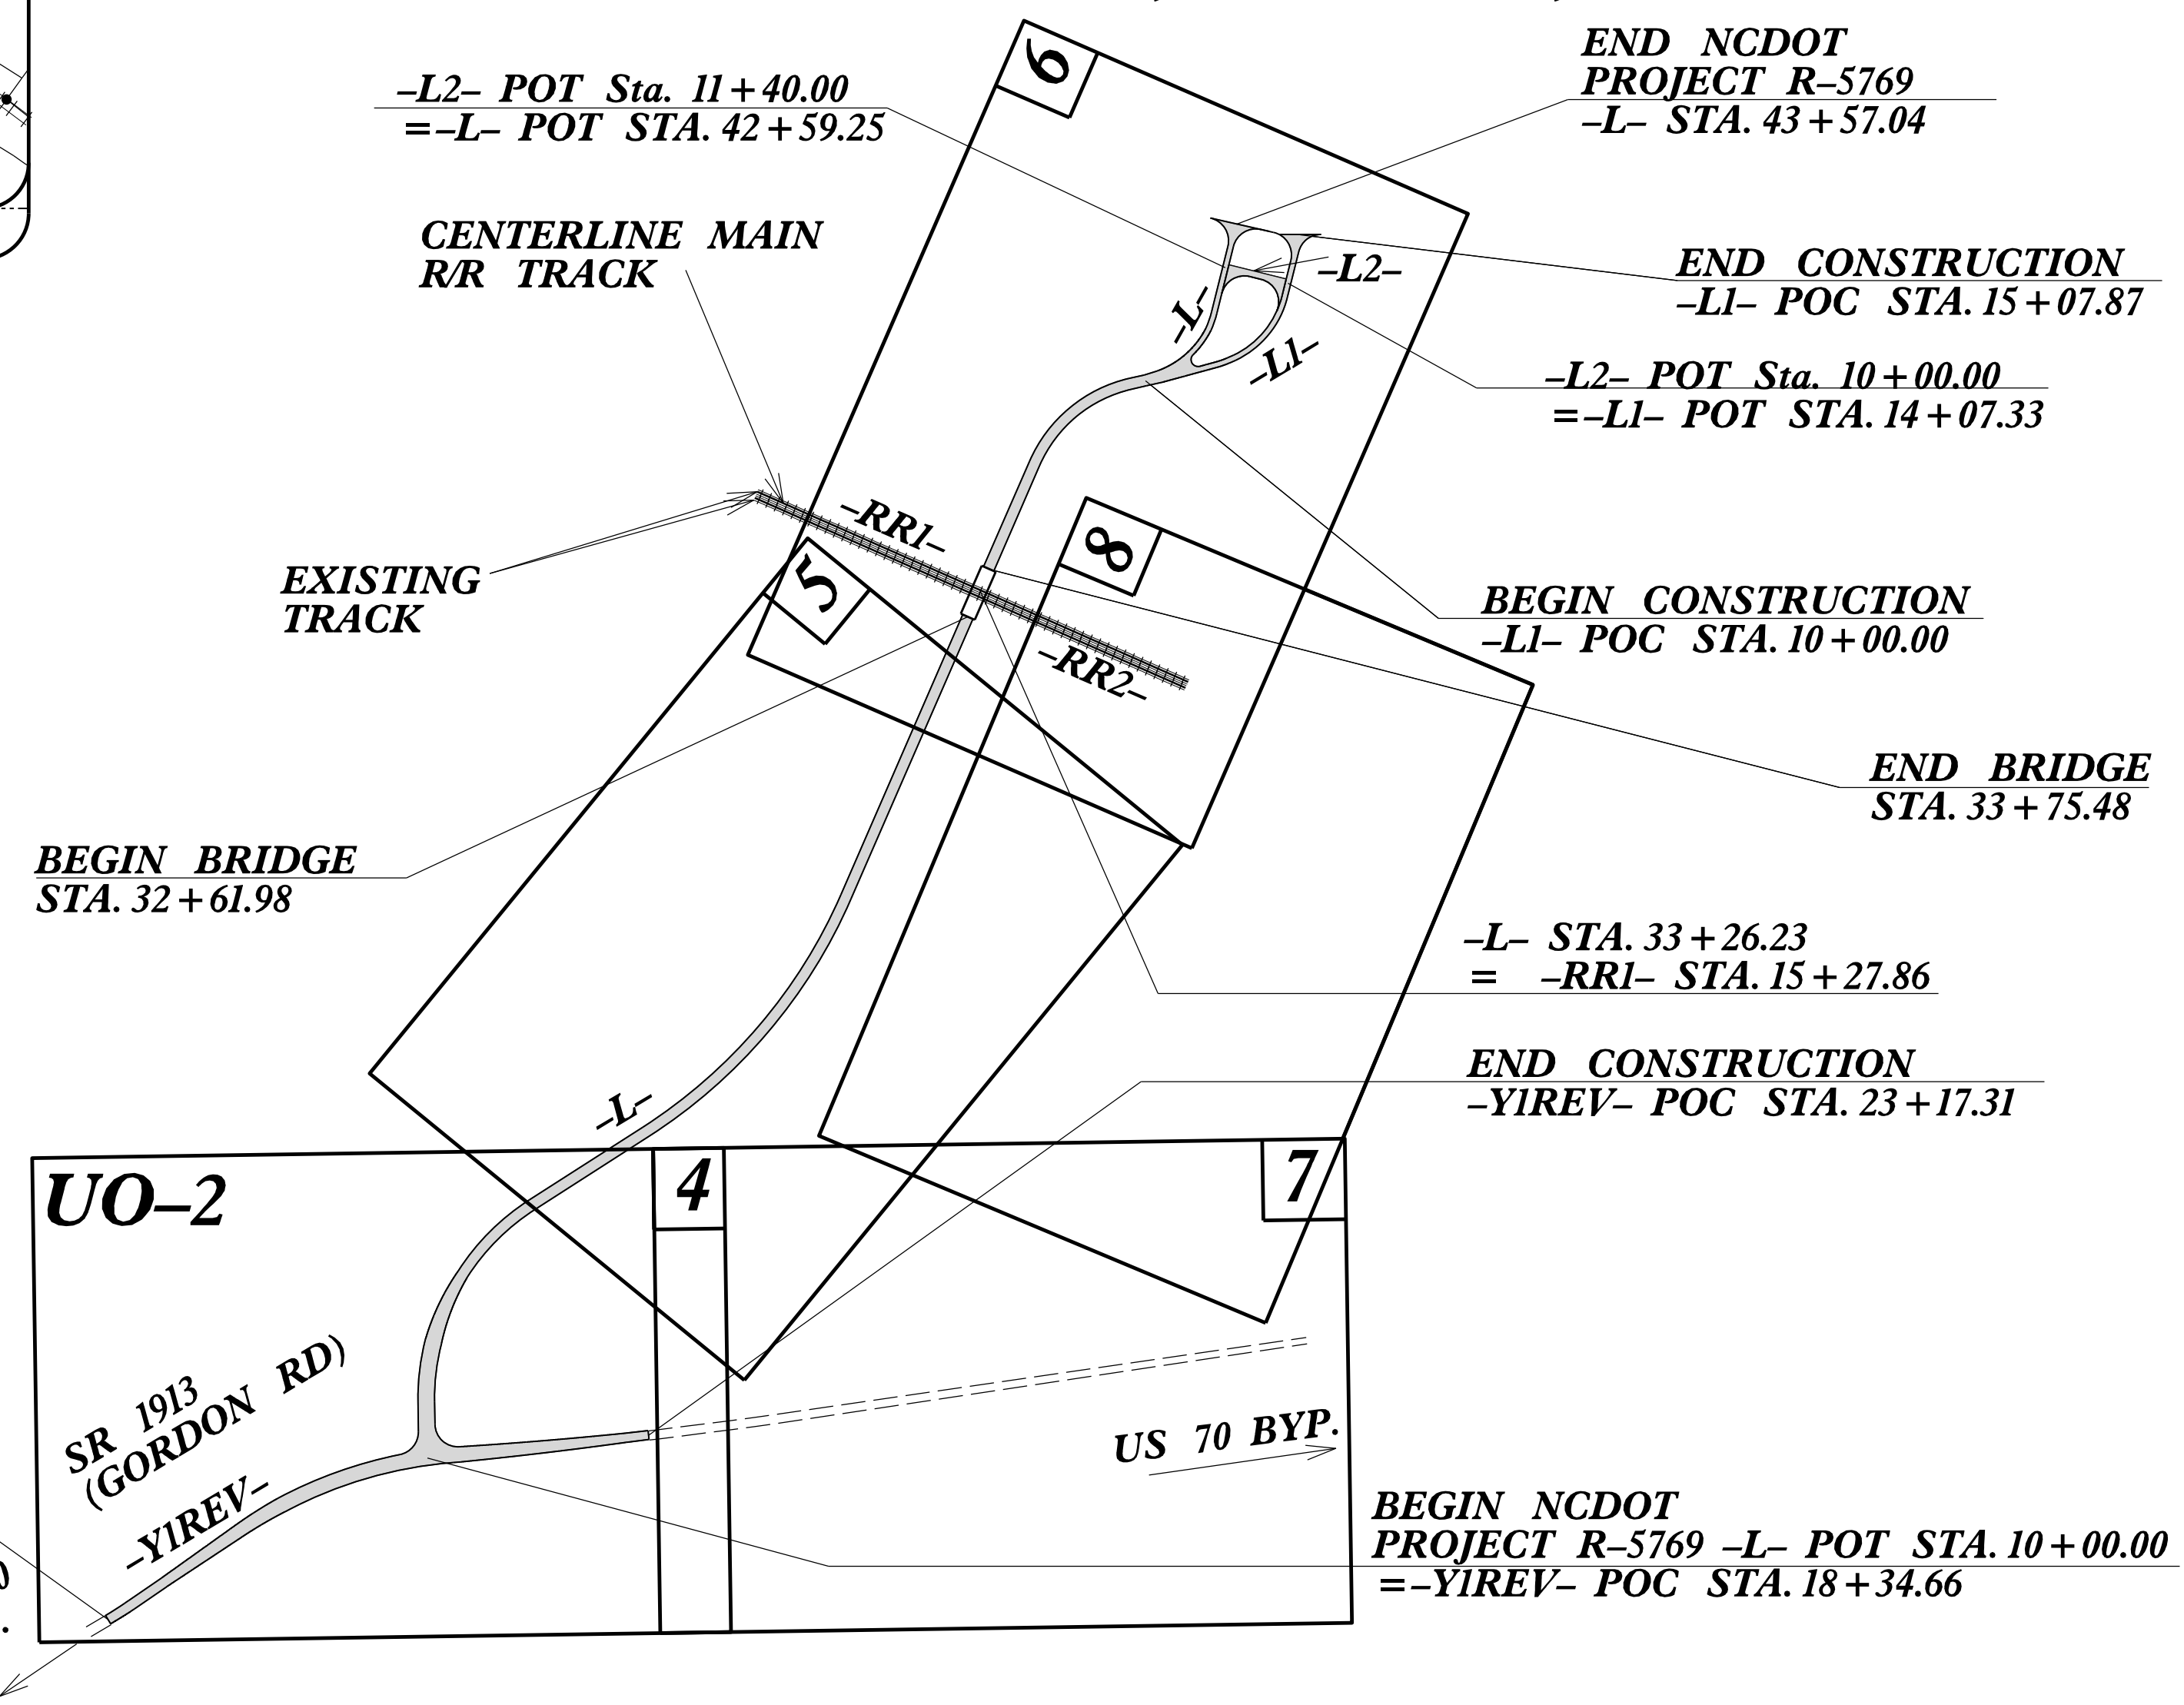

INDEX OF SHEETS

SHEET NO.:	DESCRIPTION:
UO-1	TITLE SHEET
UO-2	UBO PLAN SHEET

UTILITY OWNERS WITH CONFLICTS

(A) POWER (DISTRIBUTION) - DUKE ENERGY
 (B) TELEPHONE - CENTURYLINK
 (C) WATER - JOHNSTON COUNTY PUBLIC UTILITIES
 (D) GAS - PIEDMONT NATURAL GAS
 (E) CATV - TIME WARNER CABLE

PREPARED IN THE OFFICE OF:

WETHERILL ENGINEERING

1223 Jones Franklin Rd.
Raleigh, N.C. 27606
License No. F-0377
Bus: 919 851 8077
Fax: 919 851 8107

TRANSPORTATION PLANNING/DESIGN - BRIDGE/STRUCTURE DESIGN
 CIVIL/SITE DESIGN - GIS/GPS - CONSTRUCTION OBSERVATION

John D. Schriener, PLS PROJECT UTILITY COORDINATOR

**DIVISION OF HIGHWAYS
DIVISION 4**

509 Ward Blvd.
Wilson NC, 27895
252-237-6164

Jerry Page, PE PROJECT ENGINEER
D.R. Eithridge PROJECT DESIGN ENGINEER