




PLAN OF WING - W1

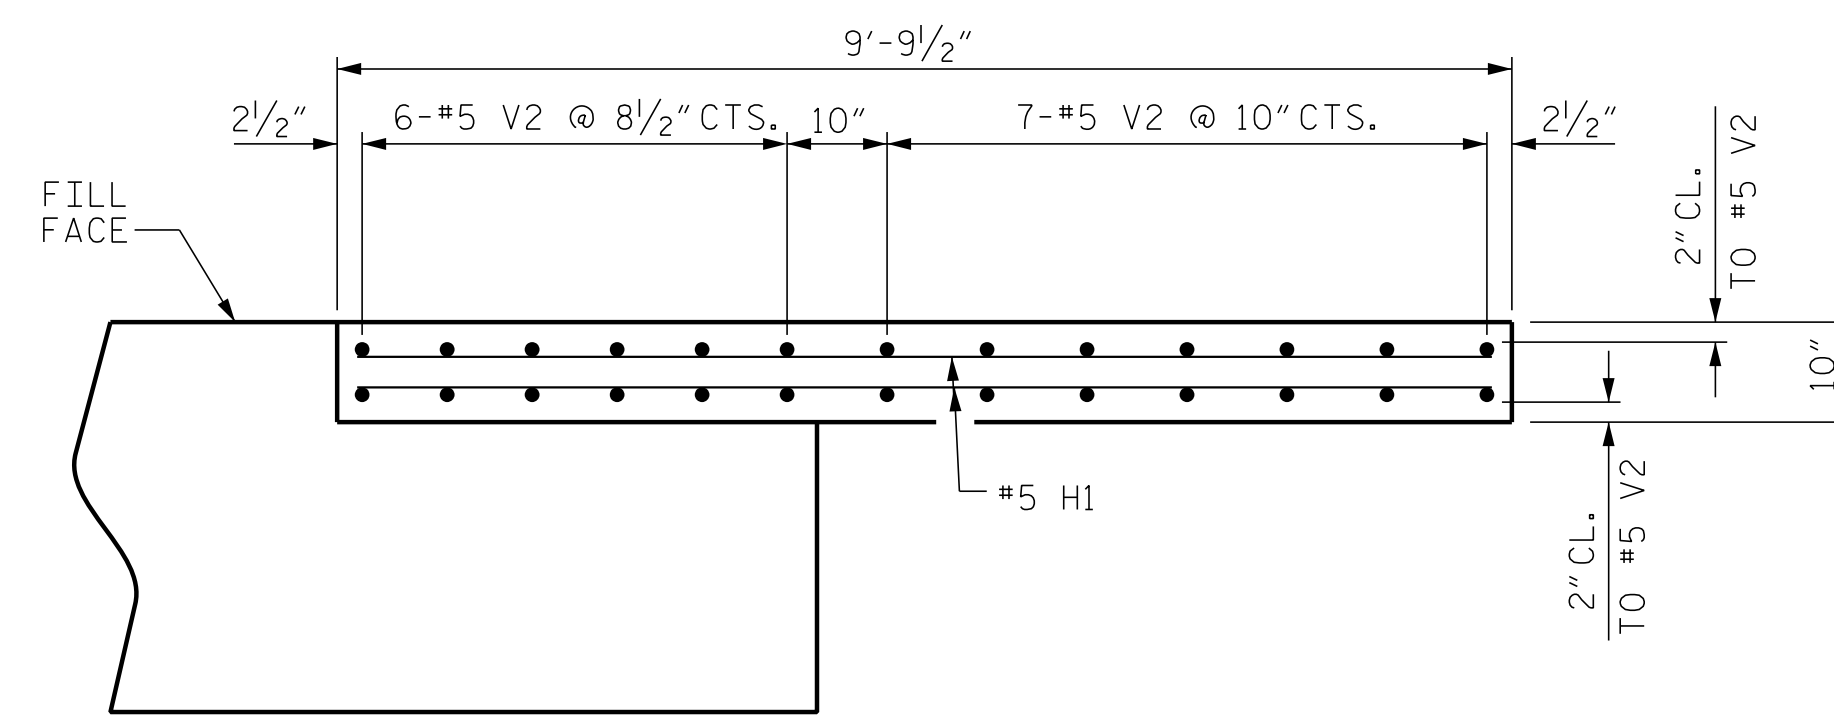


PLAN OF WING - W2

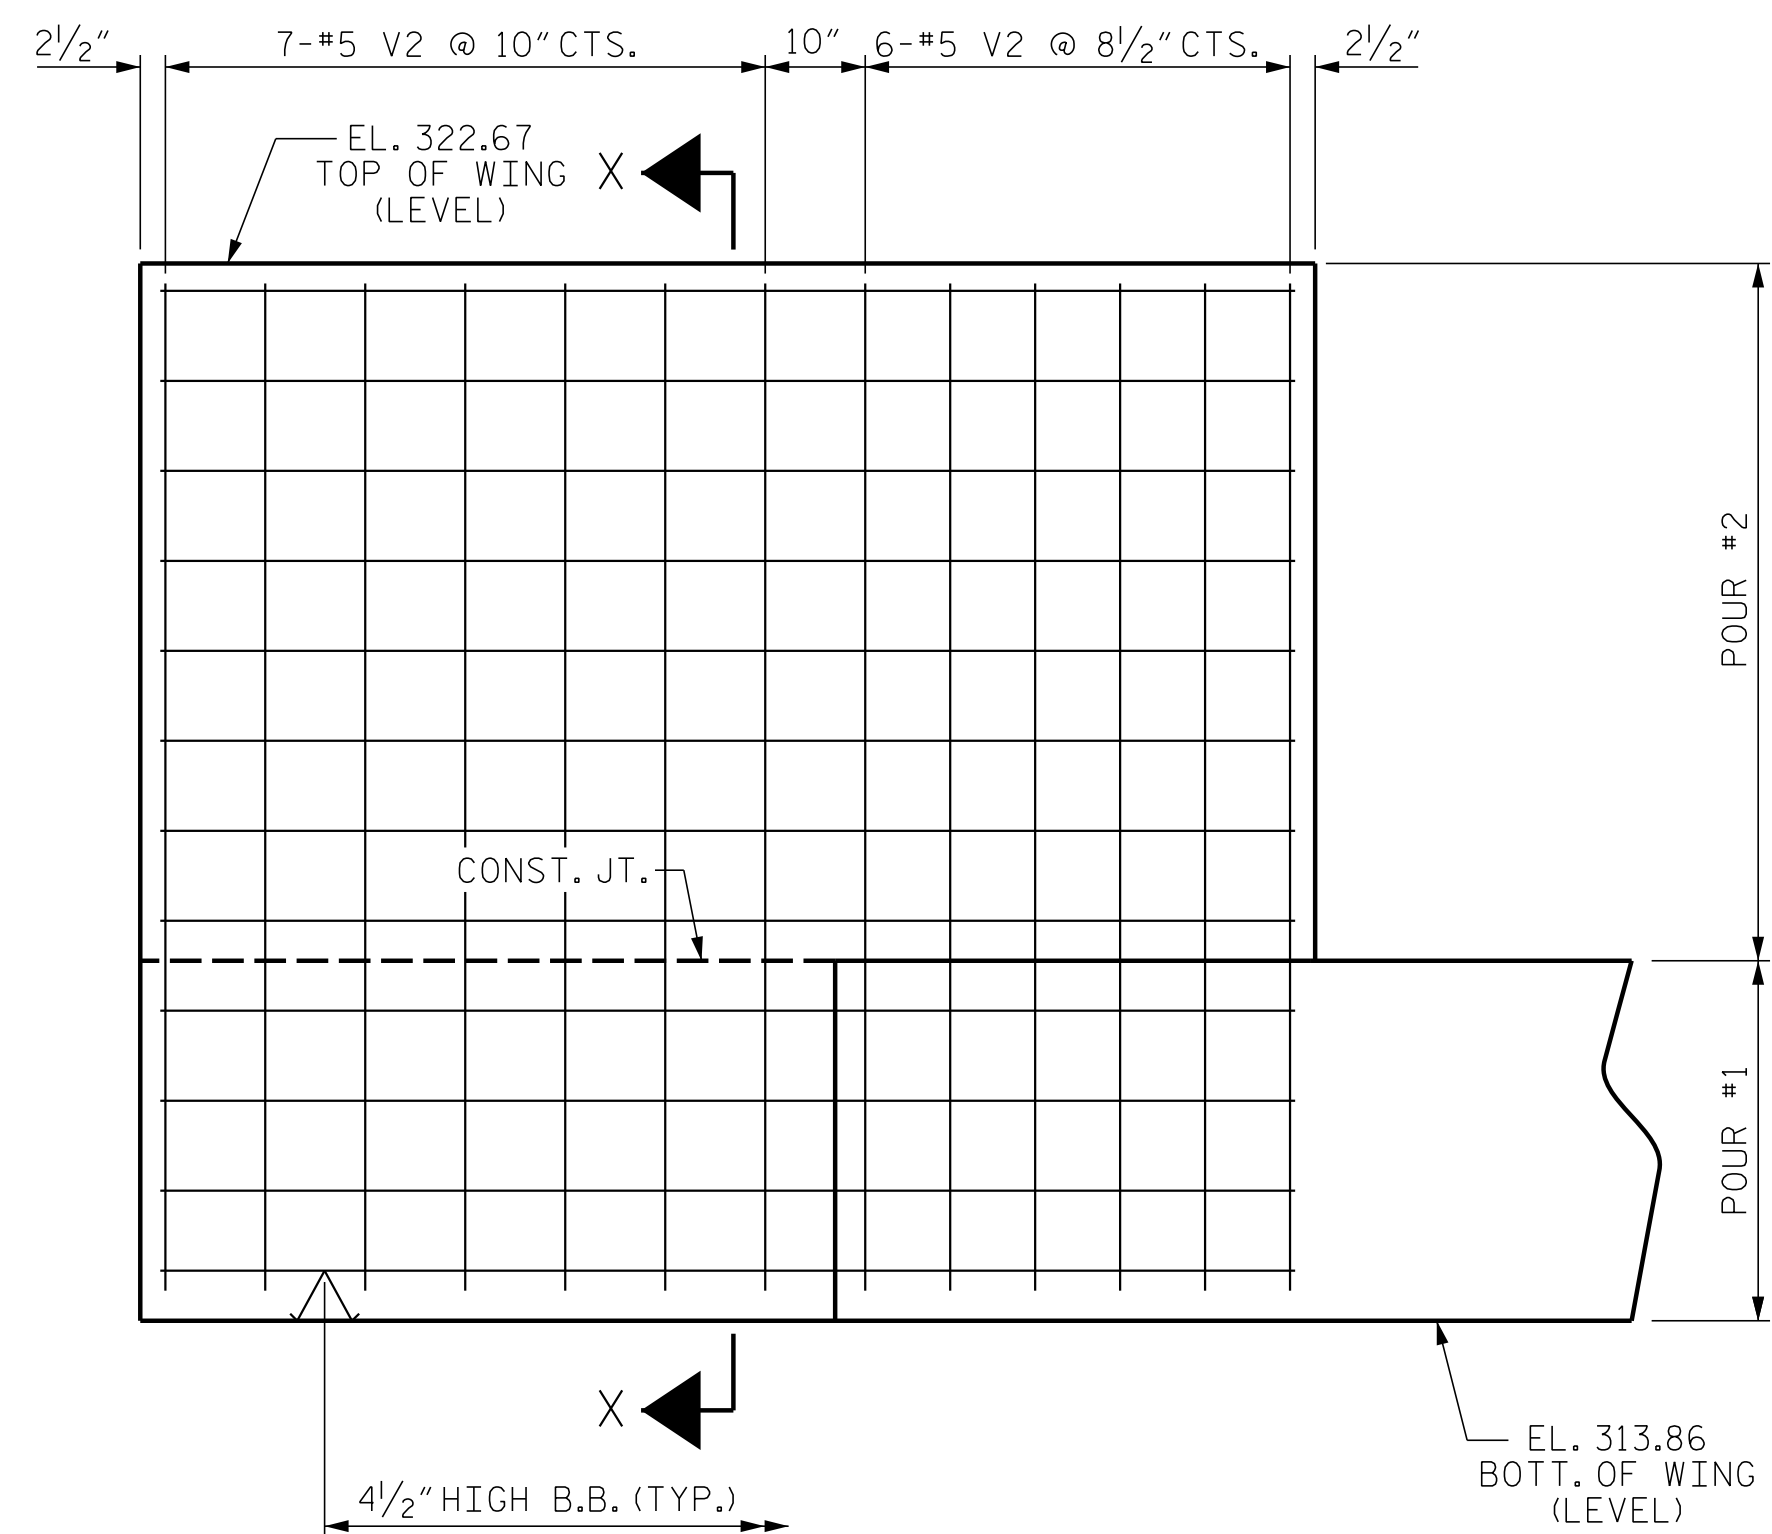

ELEVATION OF WING - W1


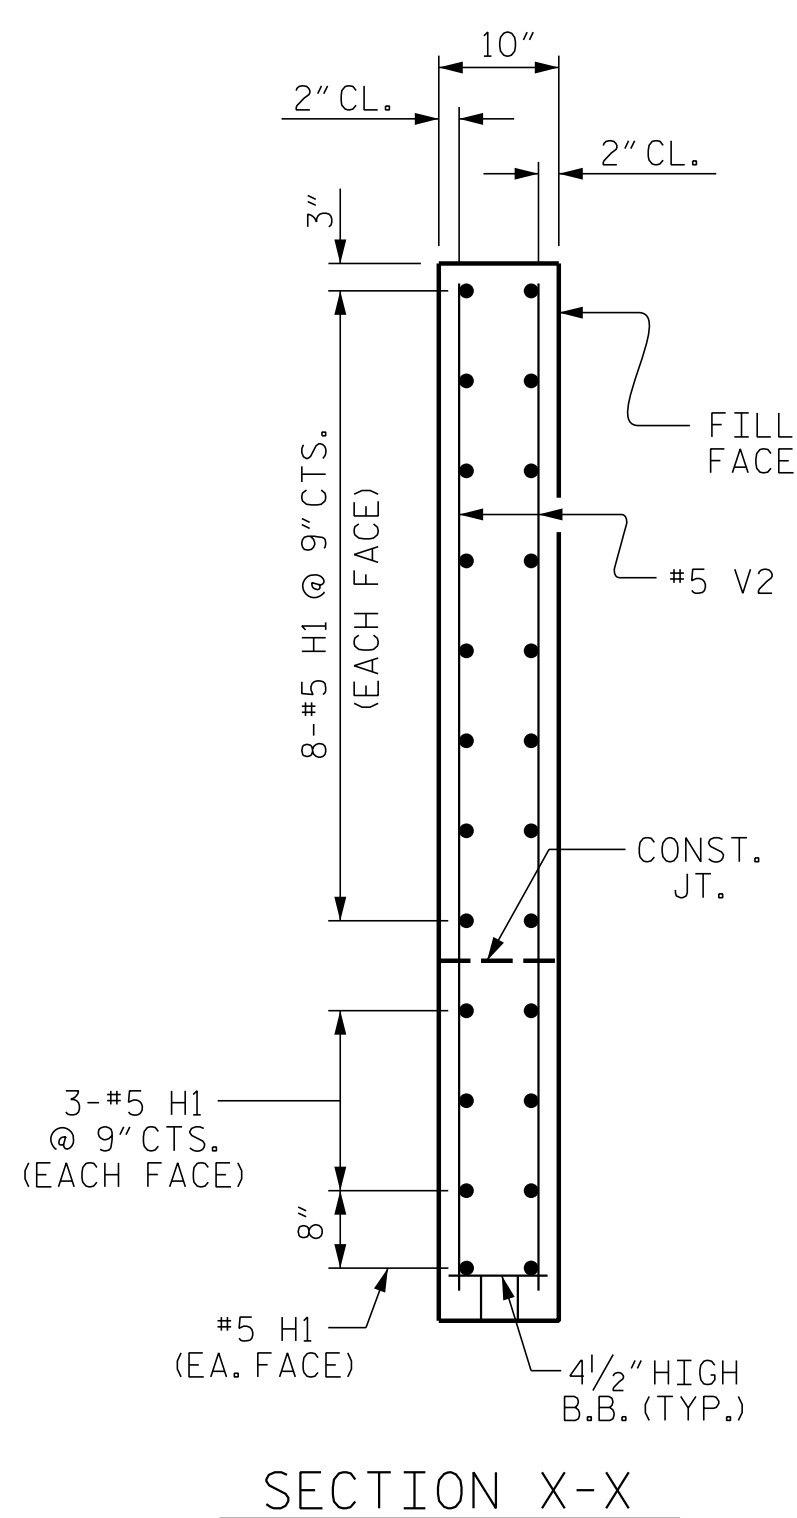


SECTION X-X

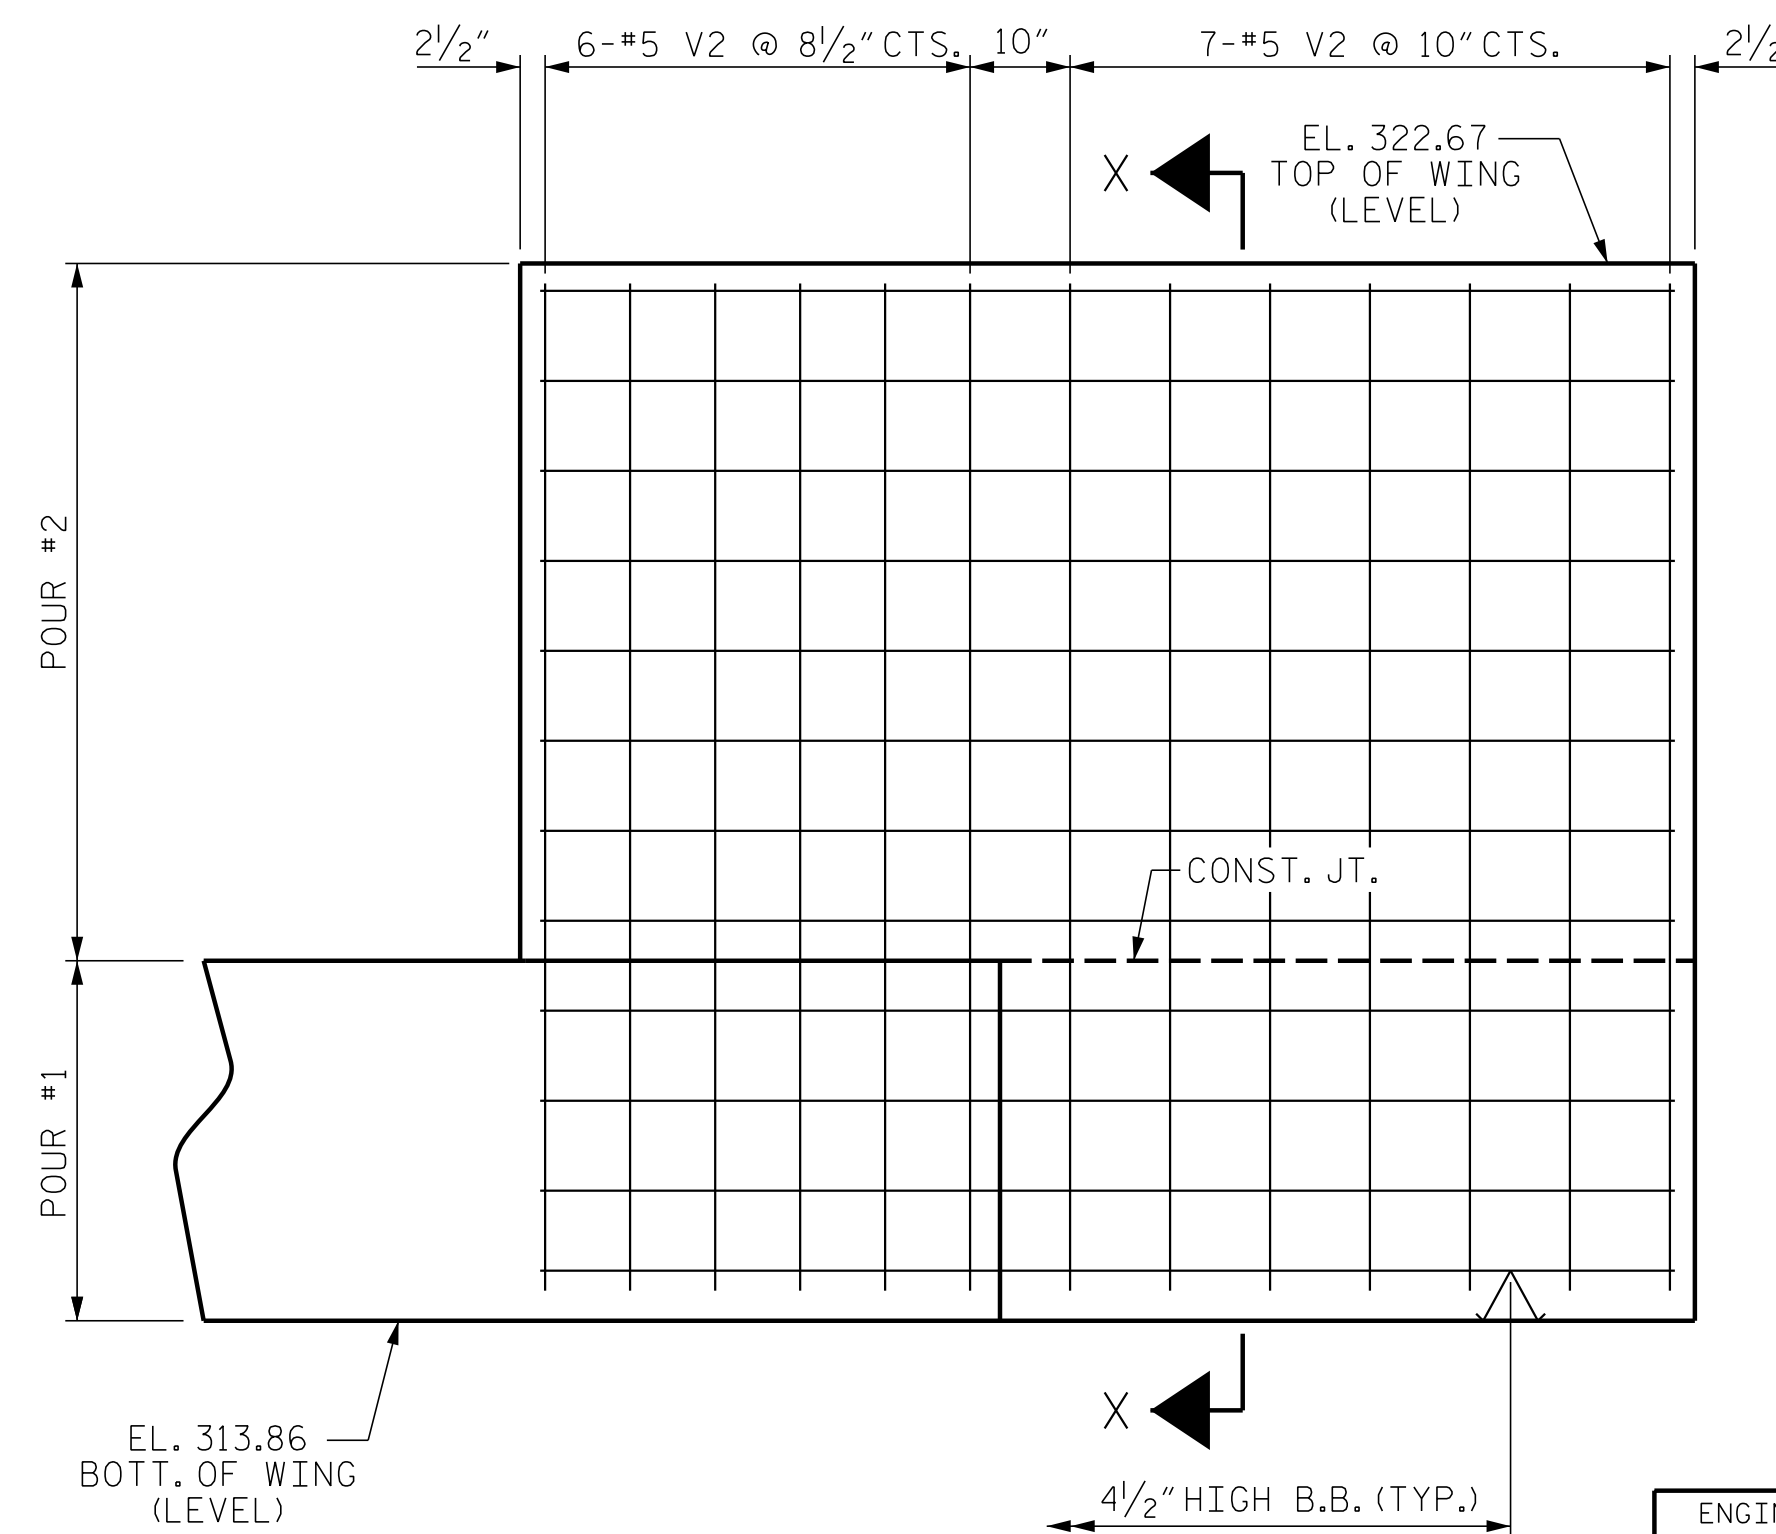

ELEVATION OF WING - W2

PROJECT NO. R-5769  
JOHNSTON COUNTY  
 STATION: 33+26.33 -L-  
 SHEET 2 OF 3

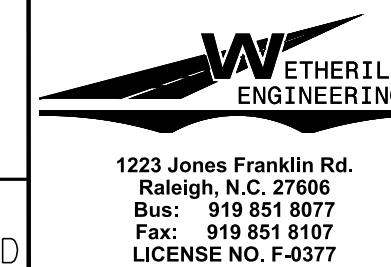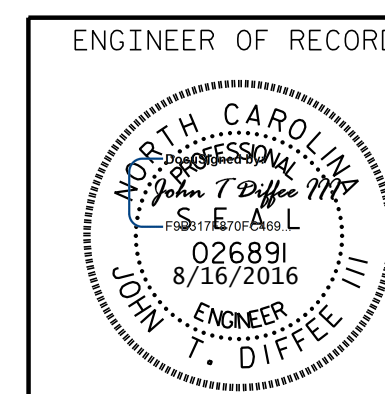

STATE OF NORTH CAROLINA  
 DEPARTMENT OF TRANSPORTATION  
 RALEIGH

SUBSTRUCTURE  
 END BENT No. 2

REVISIONS						SHEET NO.
NO.	BY:	DATE:	NO.	BY:	DATE:	S-20
1			3			TOTAL SHEETS
2			4			23

DRAWN BY : D. HODGE DATE : 5/16  
 CHECKED BY : J. DILWORTH DATE : 6/16

DOCUMENT NOT CONSIDERED FINAL  
 UNLESS ALL SIGNATURES COMPLETED

P:\2016\AR-5769\Structures\DGMR5769\_SD\_STR\_LEBT.dgn  
 8/16/2016 10:01:29 AM