

09/08/99

TIP PROJECT: B-5125



STATE OF NORTH CAROLINA DIVISION OF HIGHWAYS

T.I.P. NO.	SHEET NO.
B-5125	UC-1

UTILITY CONSTRUCTION PLANS MACON COUNTY


**LOCATION: REPLACEMENT OF BRIDGE No. 22 OVER
LITTLE TENNESSEE RIVER ON US 441 BUSINESS**

TYPE OF WORK: UTILITY RELOCATION

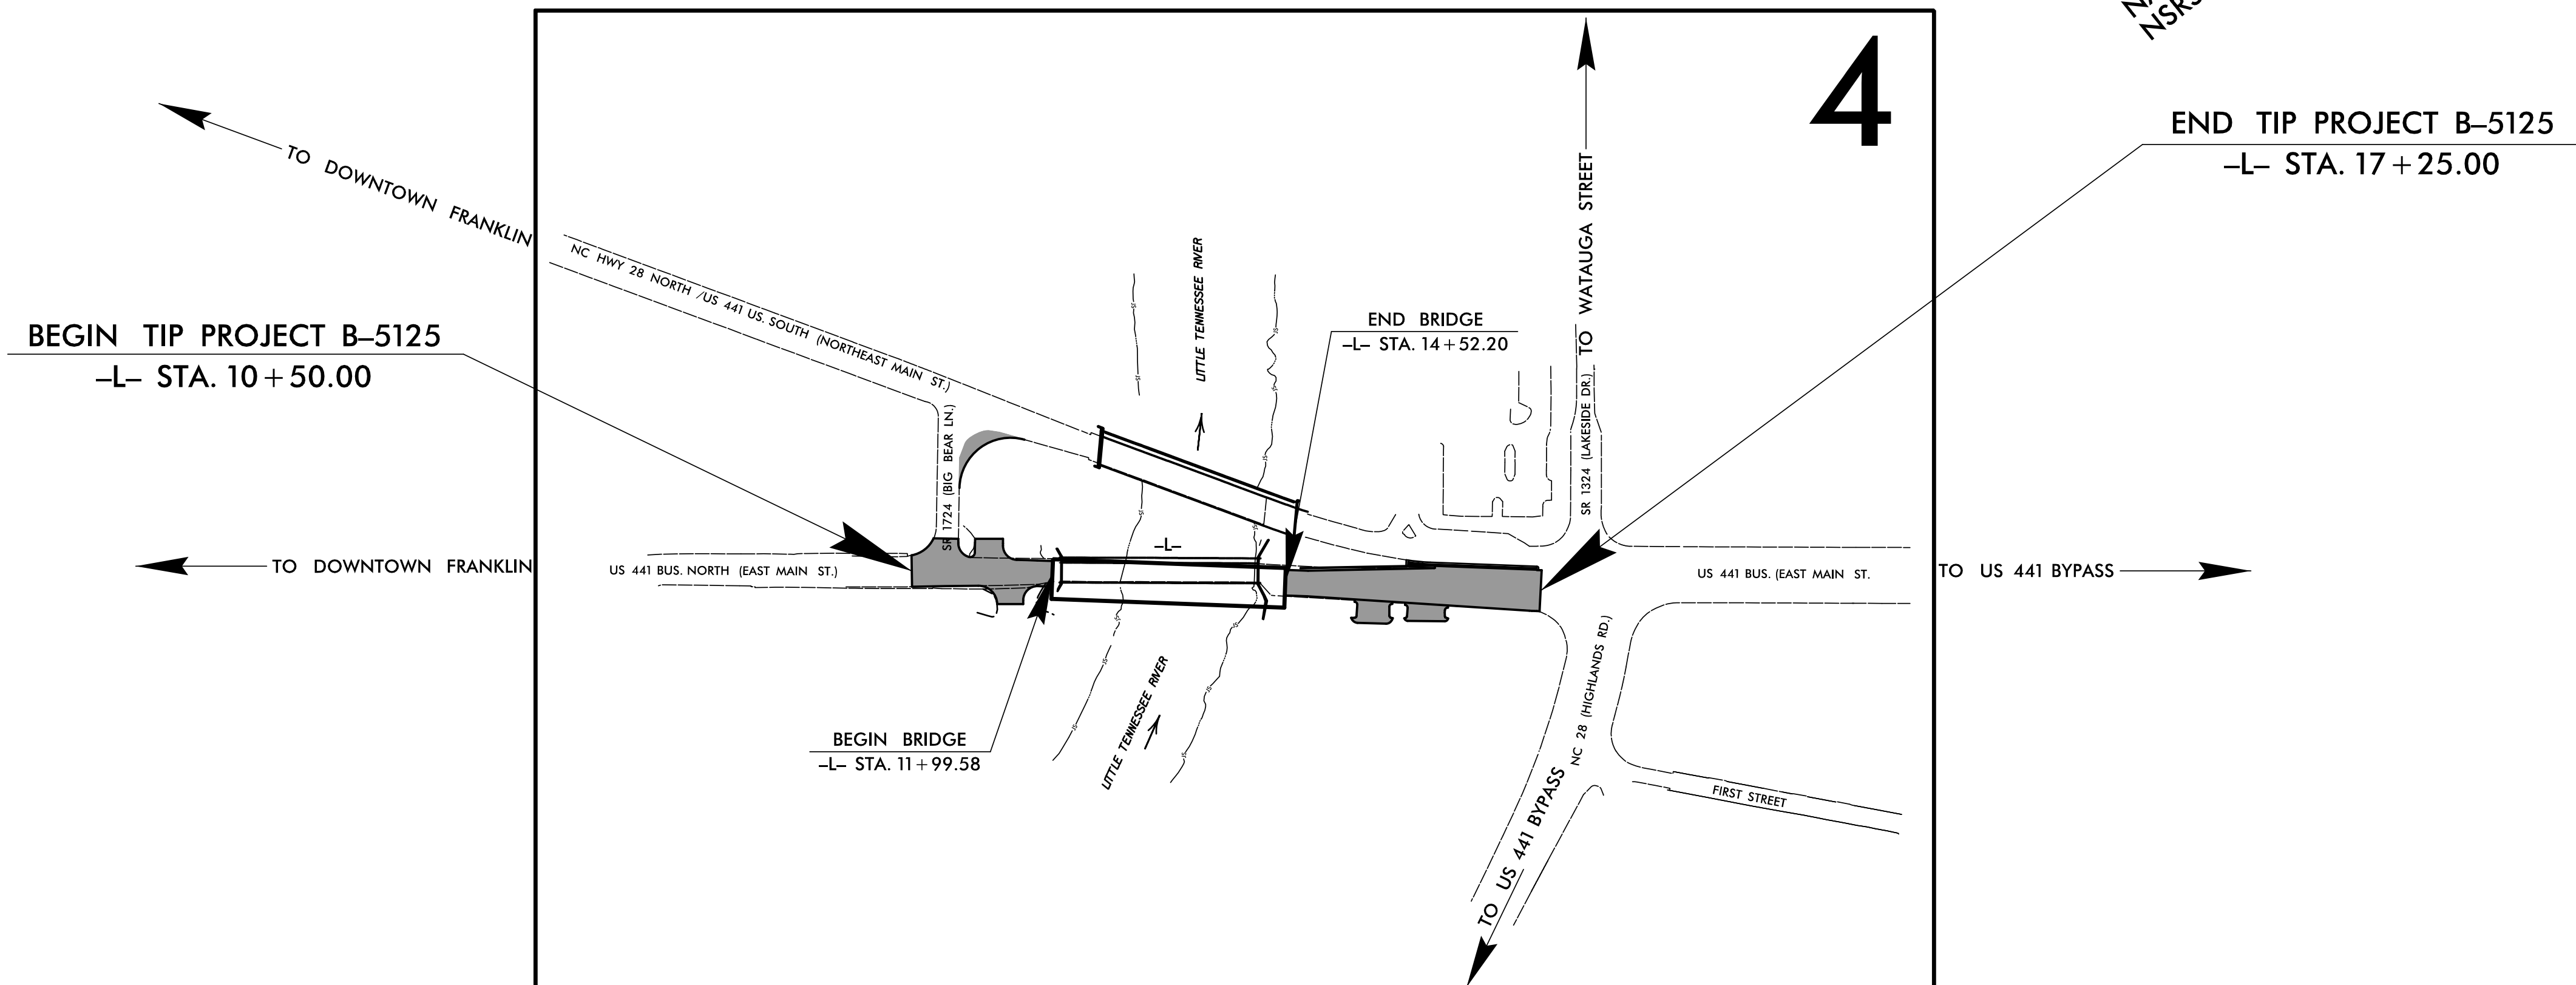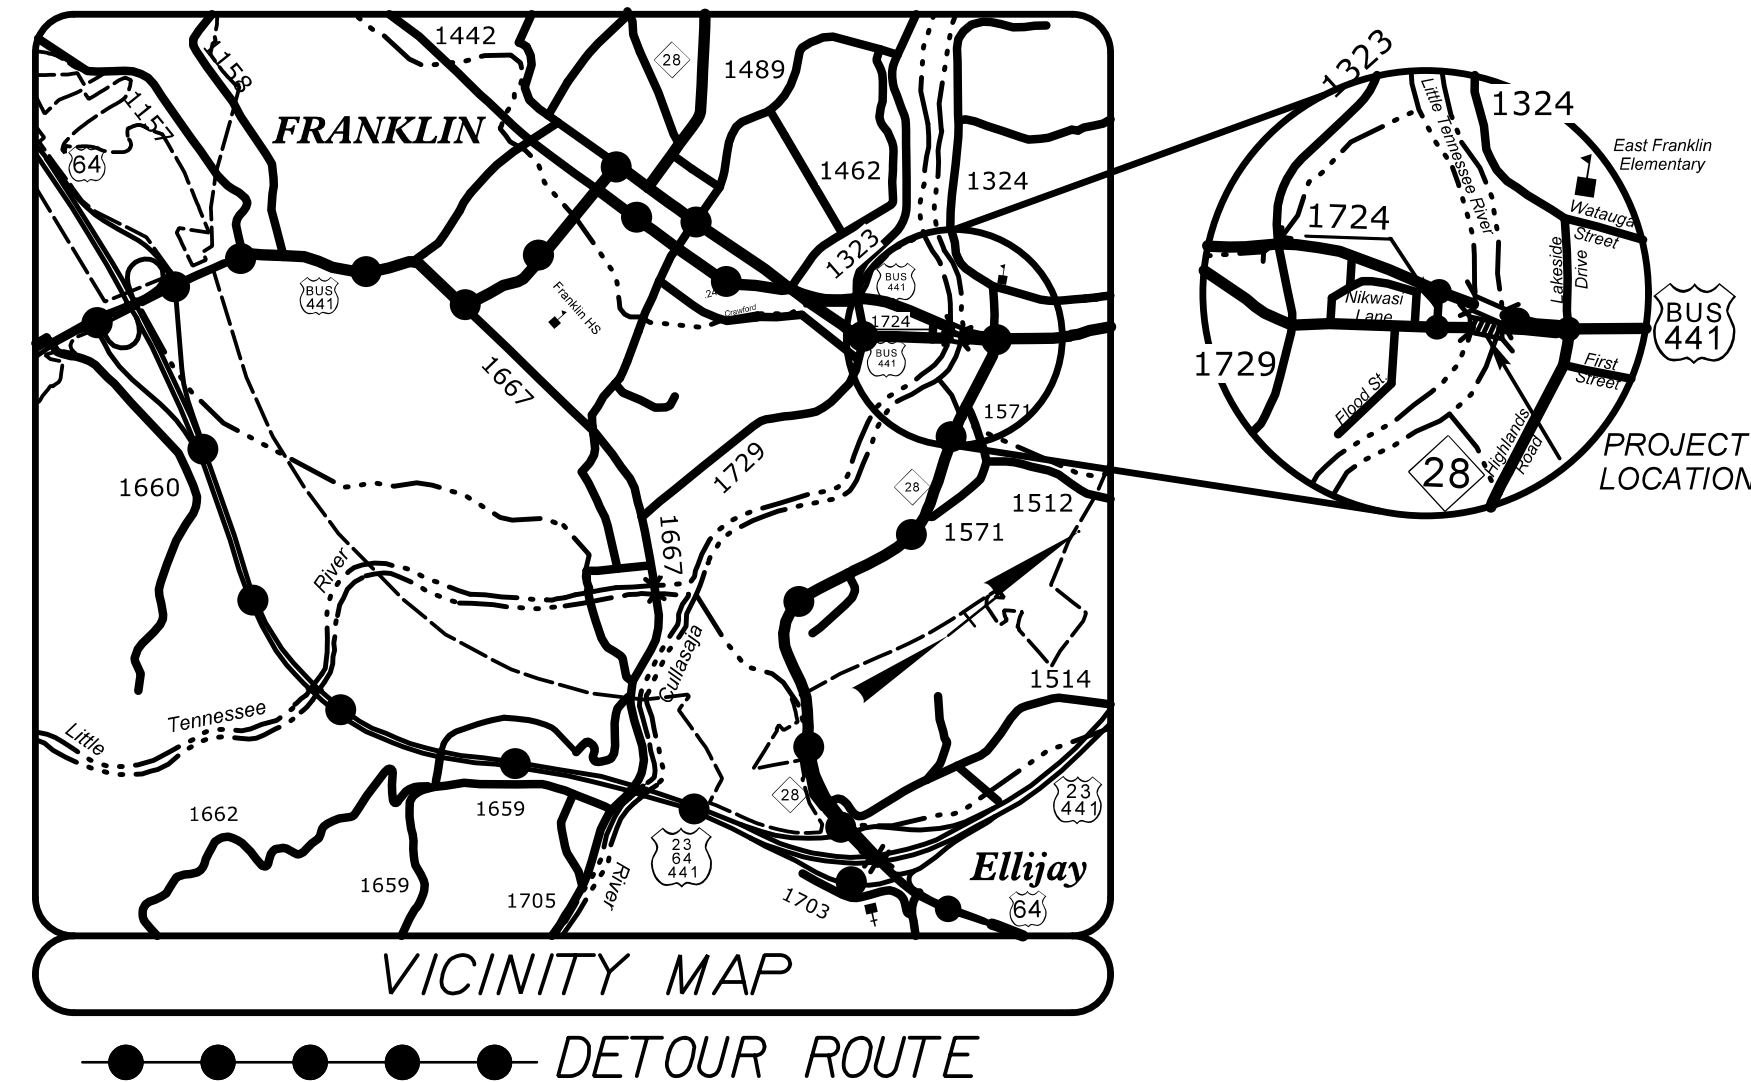

THIS PROJECT IS WITHIN THE MUNICIPAL BOUNDARIES OF THE TOWN OF FRANKLIN.

TGS ENGINEERS
804-C N. LAFAYETTE ST
SHELBY, NC 28150
PH (704) 476-0003
CORP. LICENSE NO.: C-0275

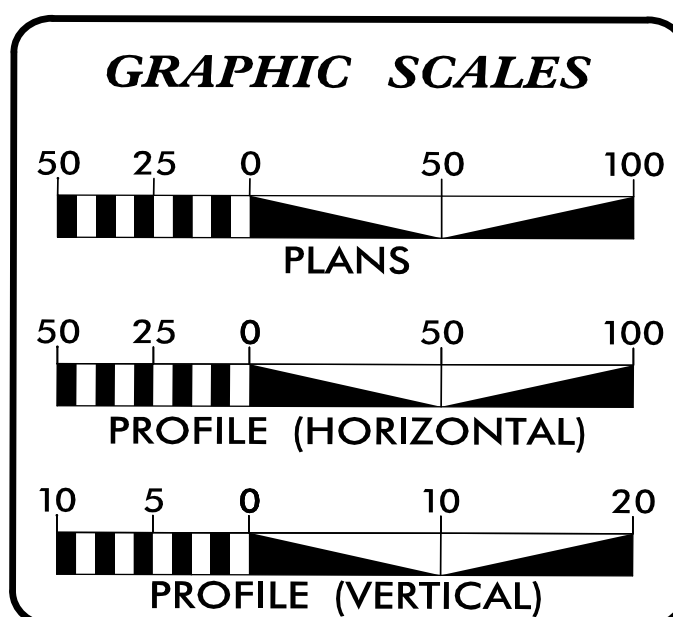

INDEX OF SHEETS

SHEET NO.	DESCRIPTION
UC-1	TITLE SHEET
UC-2	UTILITY SYMBOLOGY
UC-3	NOTES
UC-3A THRU UC-3D	DETAILS
UC-4	UTILITY CONSTRUCTION SHEETS
UC-5	PROFILE SHEETS

WATER AND SEWER OWNERS ON PROJECT

(1) WATER: TOWN OF FRANKLIN
(2) SANITARY SEWER: TOWN OF FRANKLIN

SEAL

4/14/2016

PREPARED IN THE OFFICE OF:
**DIVISION OF HIGHWAYS
UTILITIES UNIT
UTILITIES ENGINEERING**

1555 MAIL SERVICES CENTER
RALEIGH, NC 27699-1555
PHONE (919) 707-5690
FAX (919) 250-4151

Roger Worthington, P.E. UTILITIES SECTION ENGINEER
Carl Barclay, P.E. UTILITIES SQUAD LEADER PROJECT ENGINEER
Michael Bright UTILITIES PROJECT DESIGNER

\$\$\$ SYSTEM \$\$\$ DGN \$\$\$ USERNAME \$\$\$