
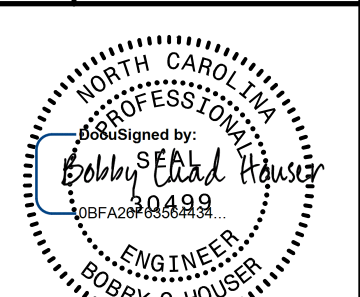
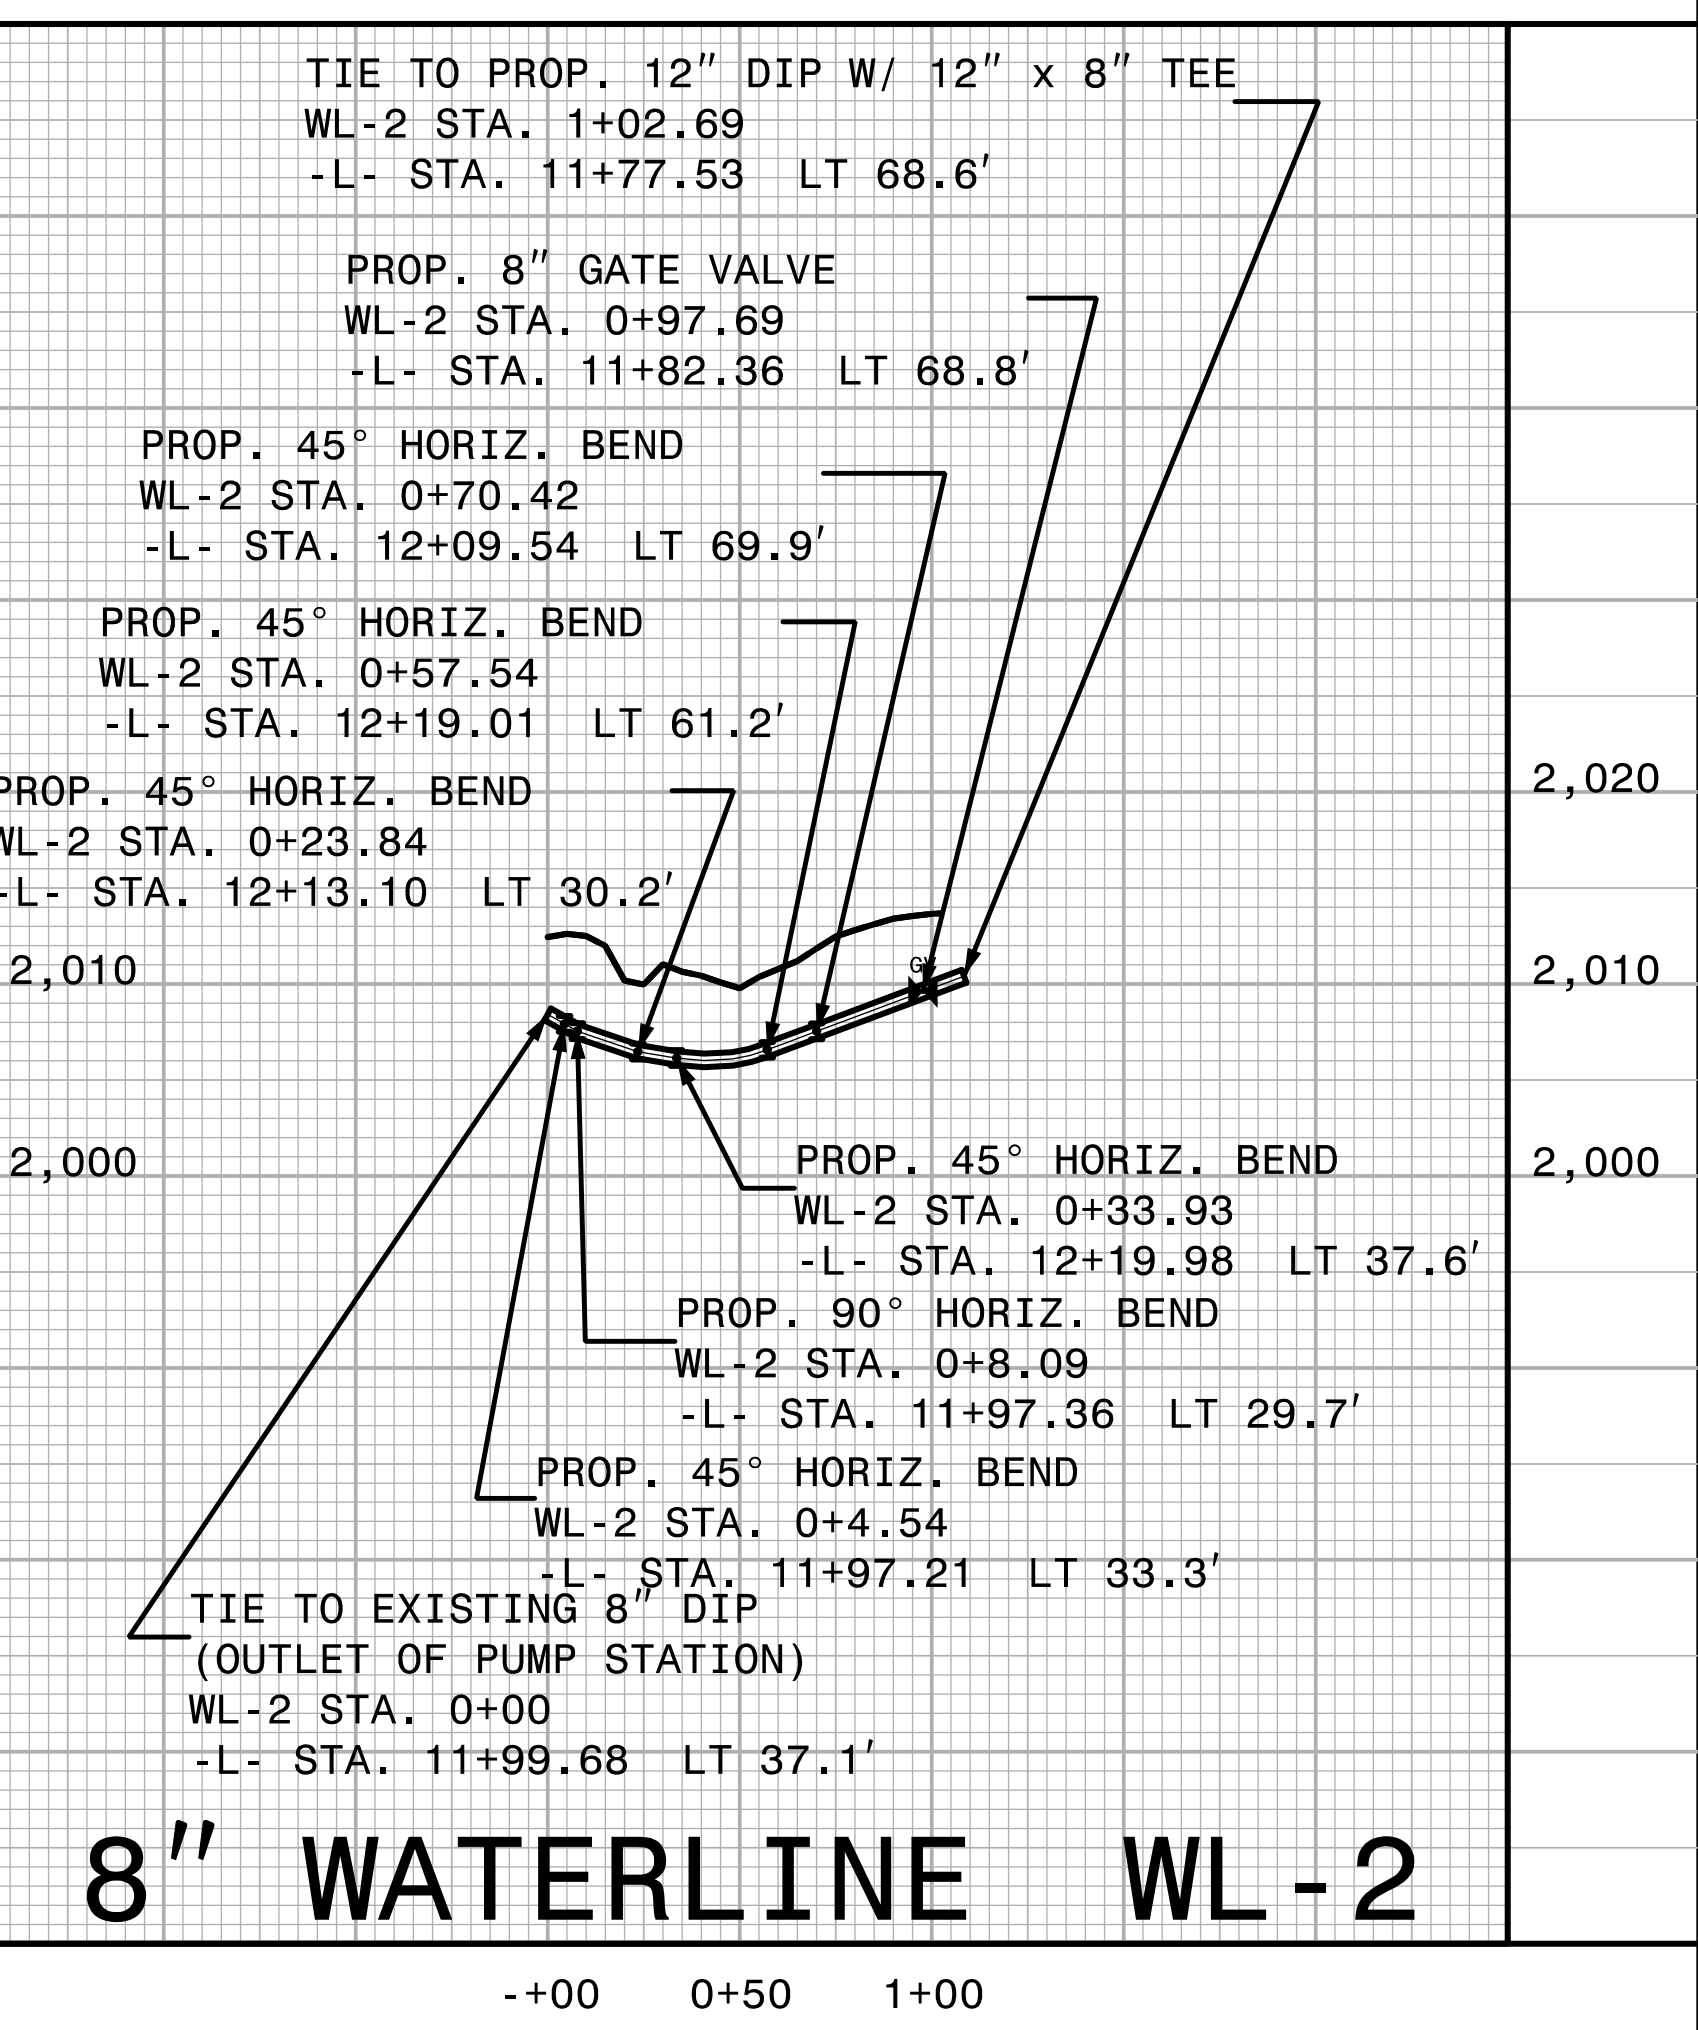
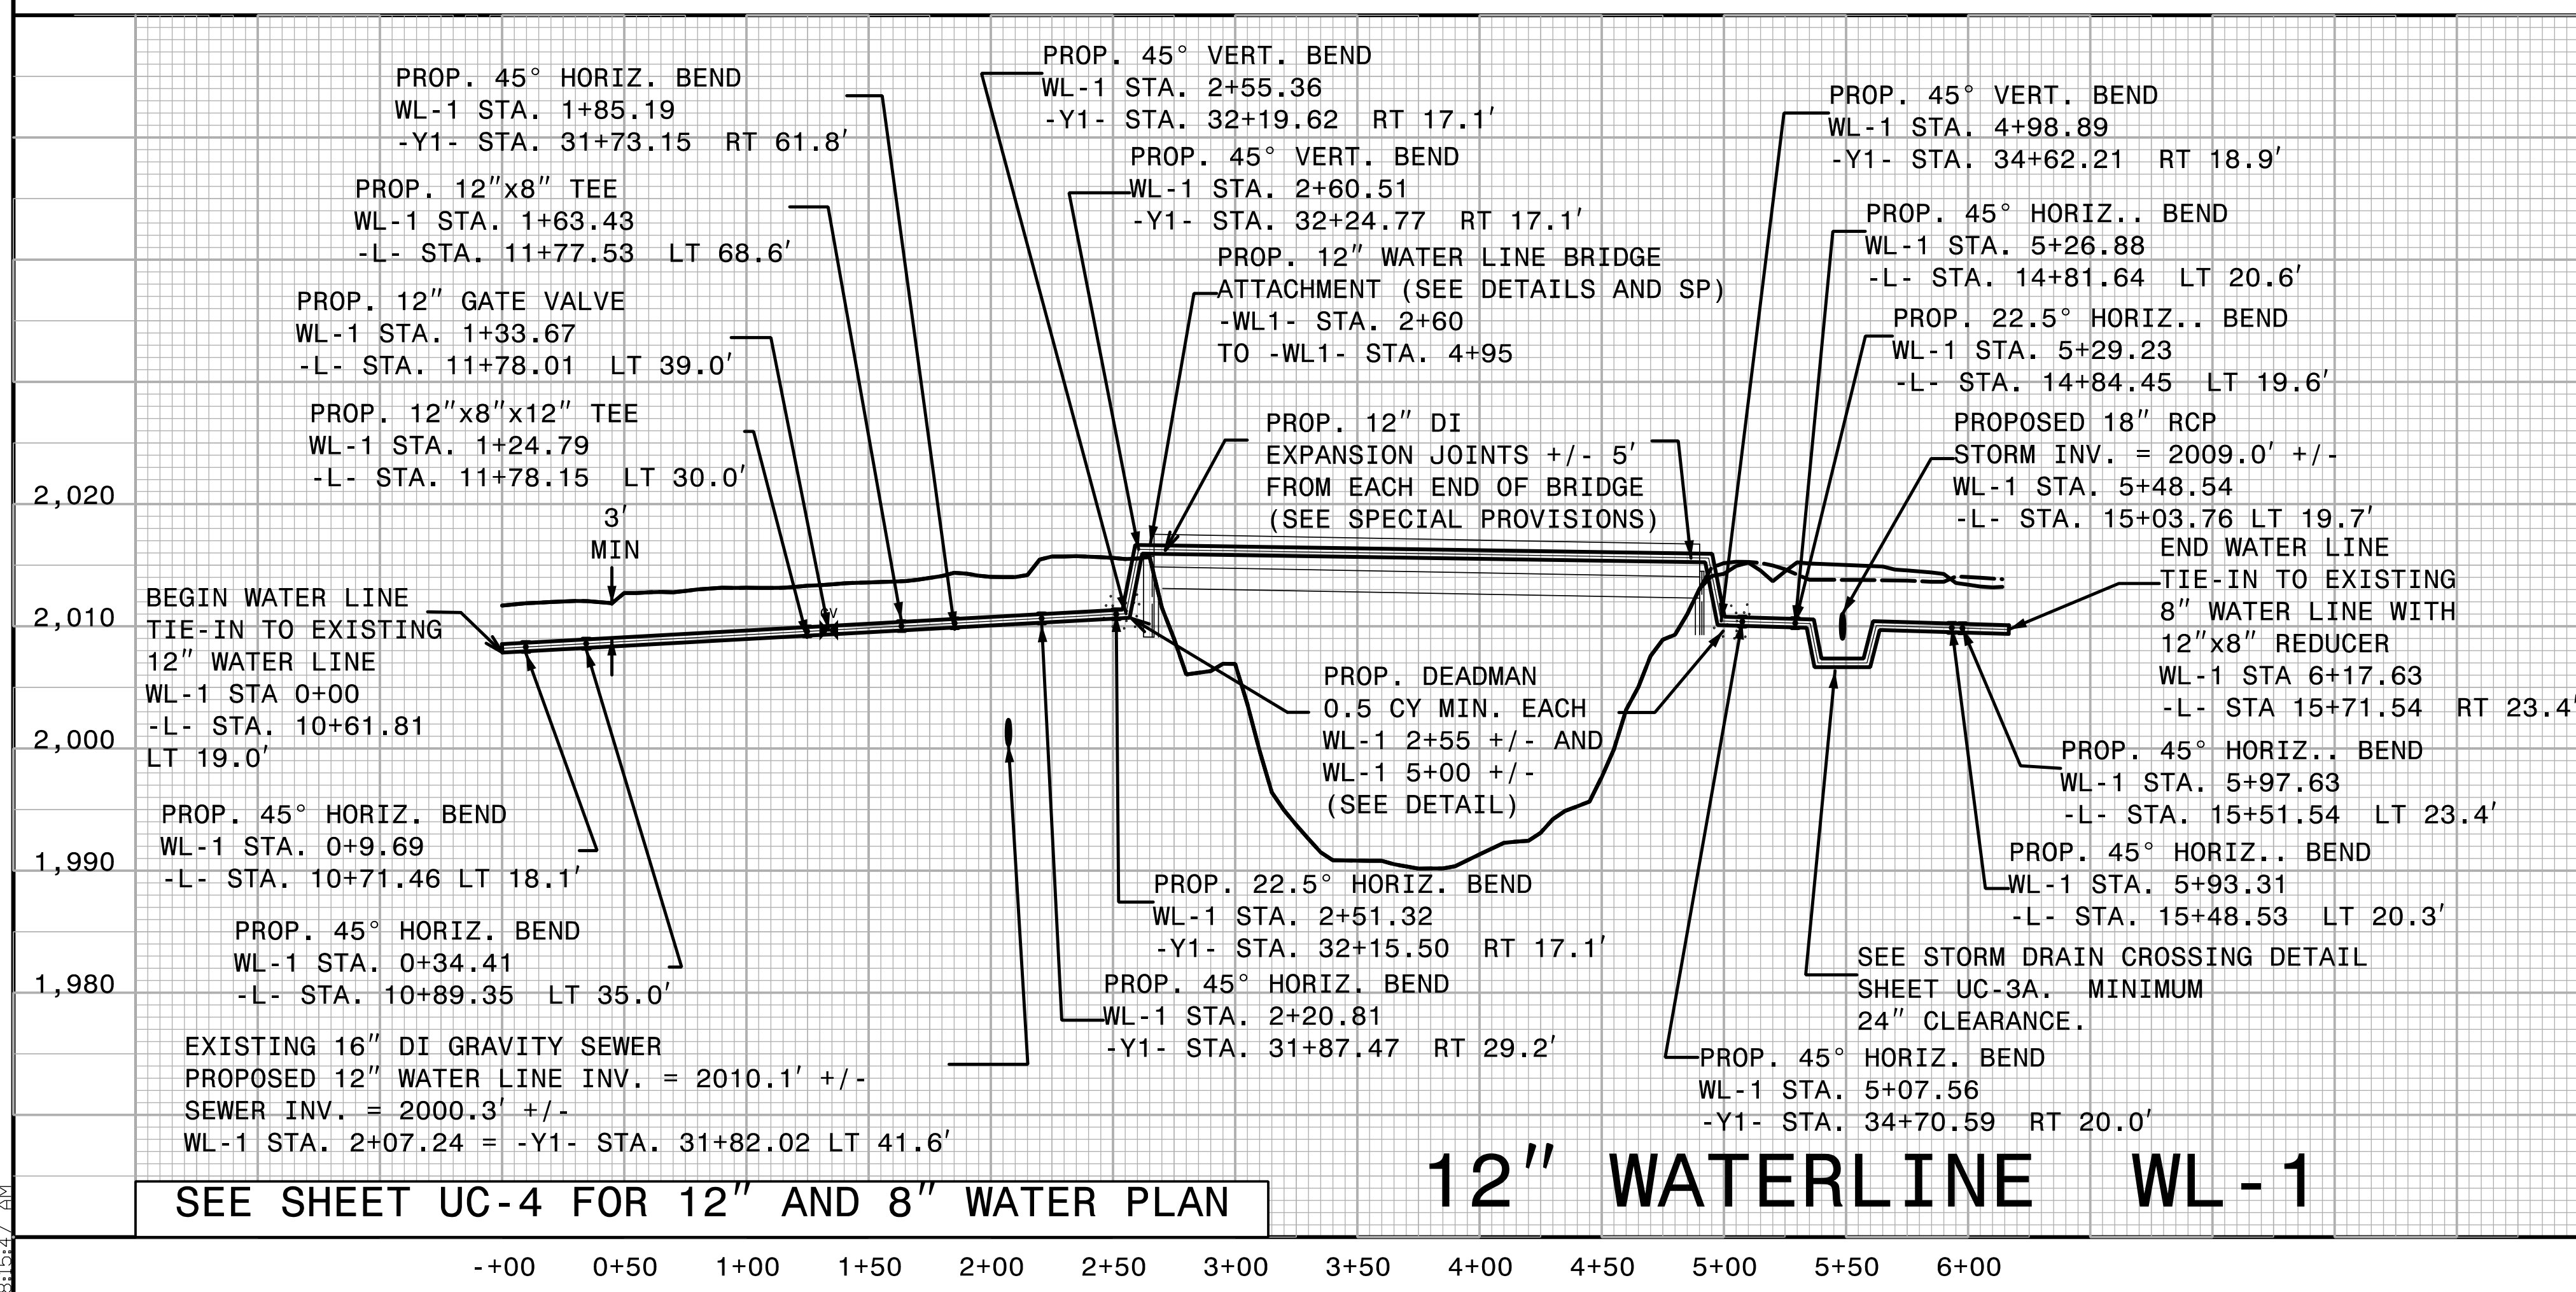
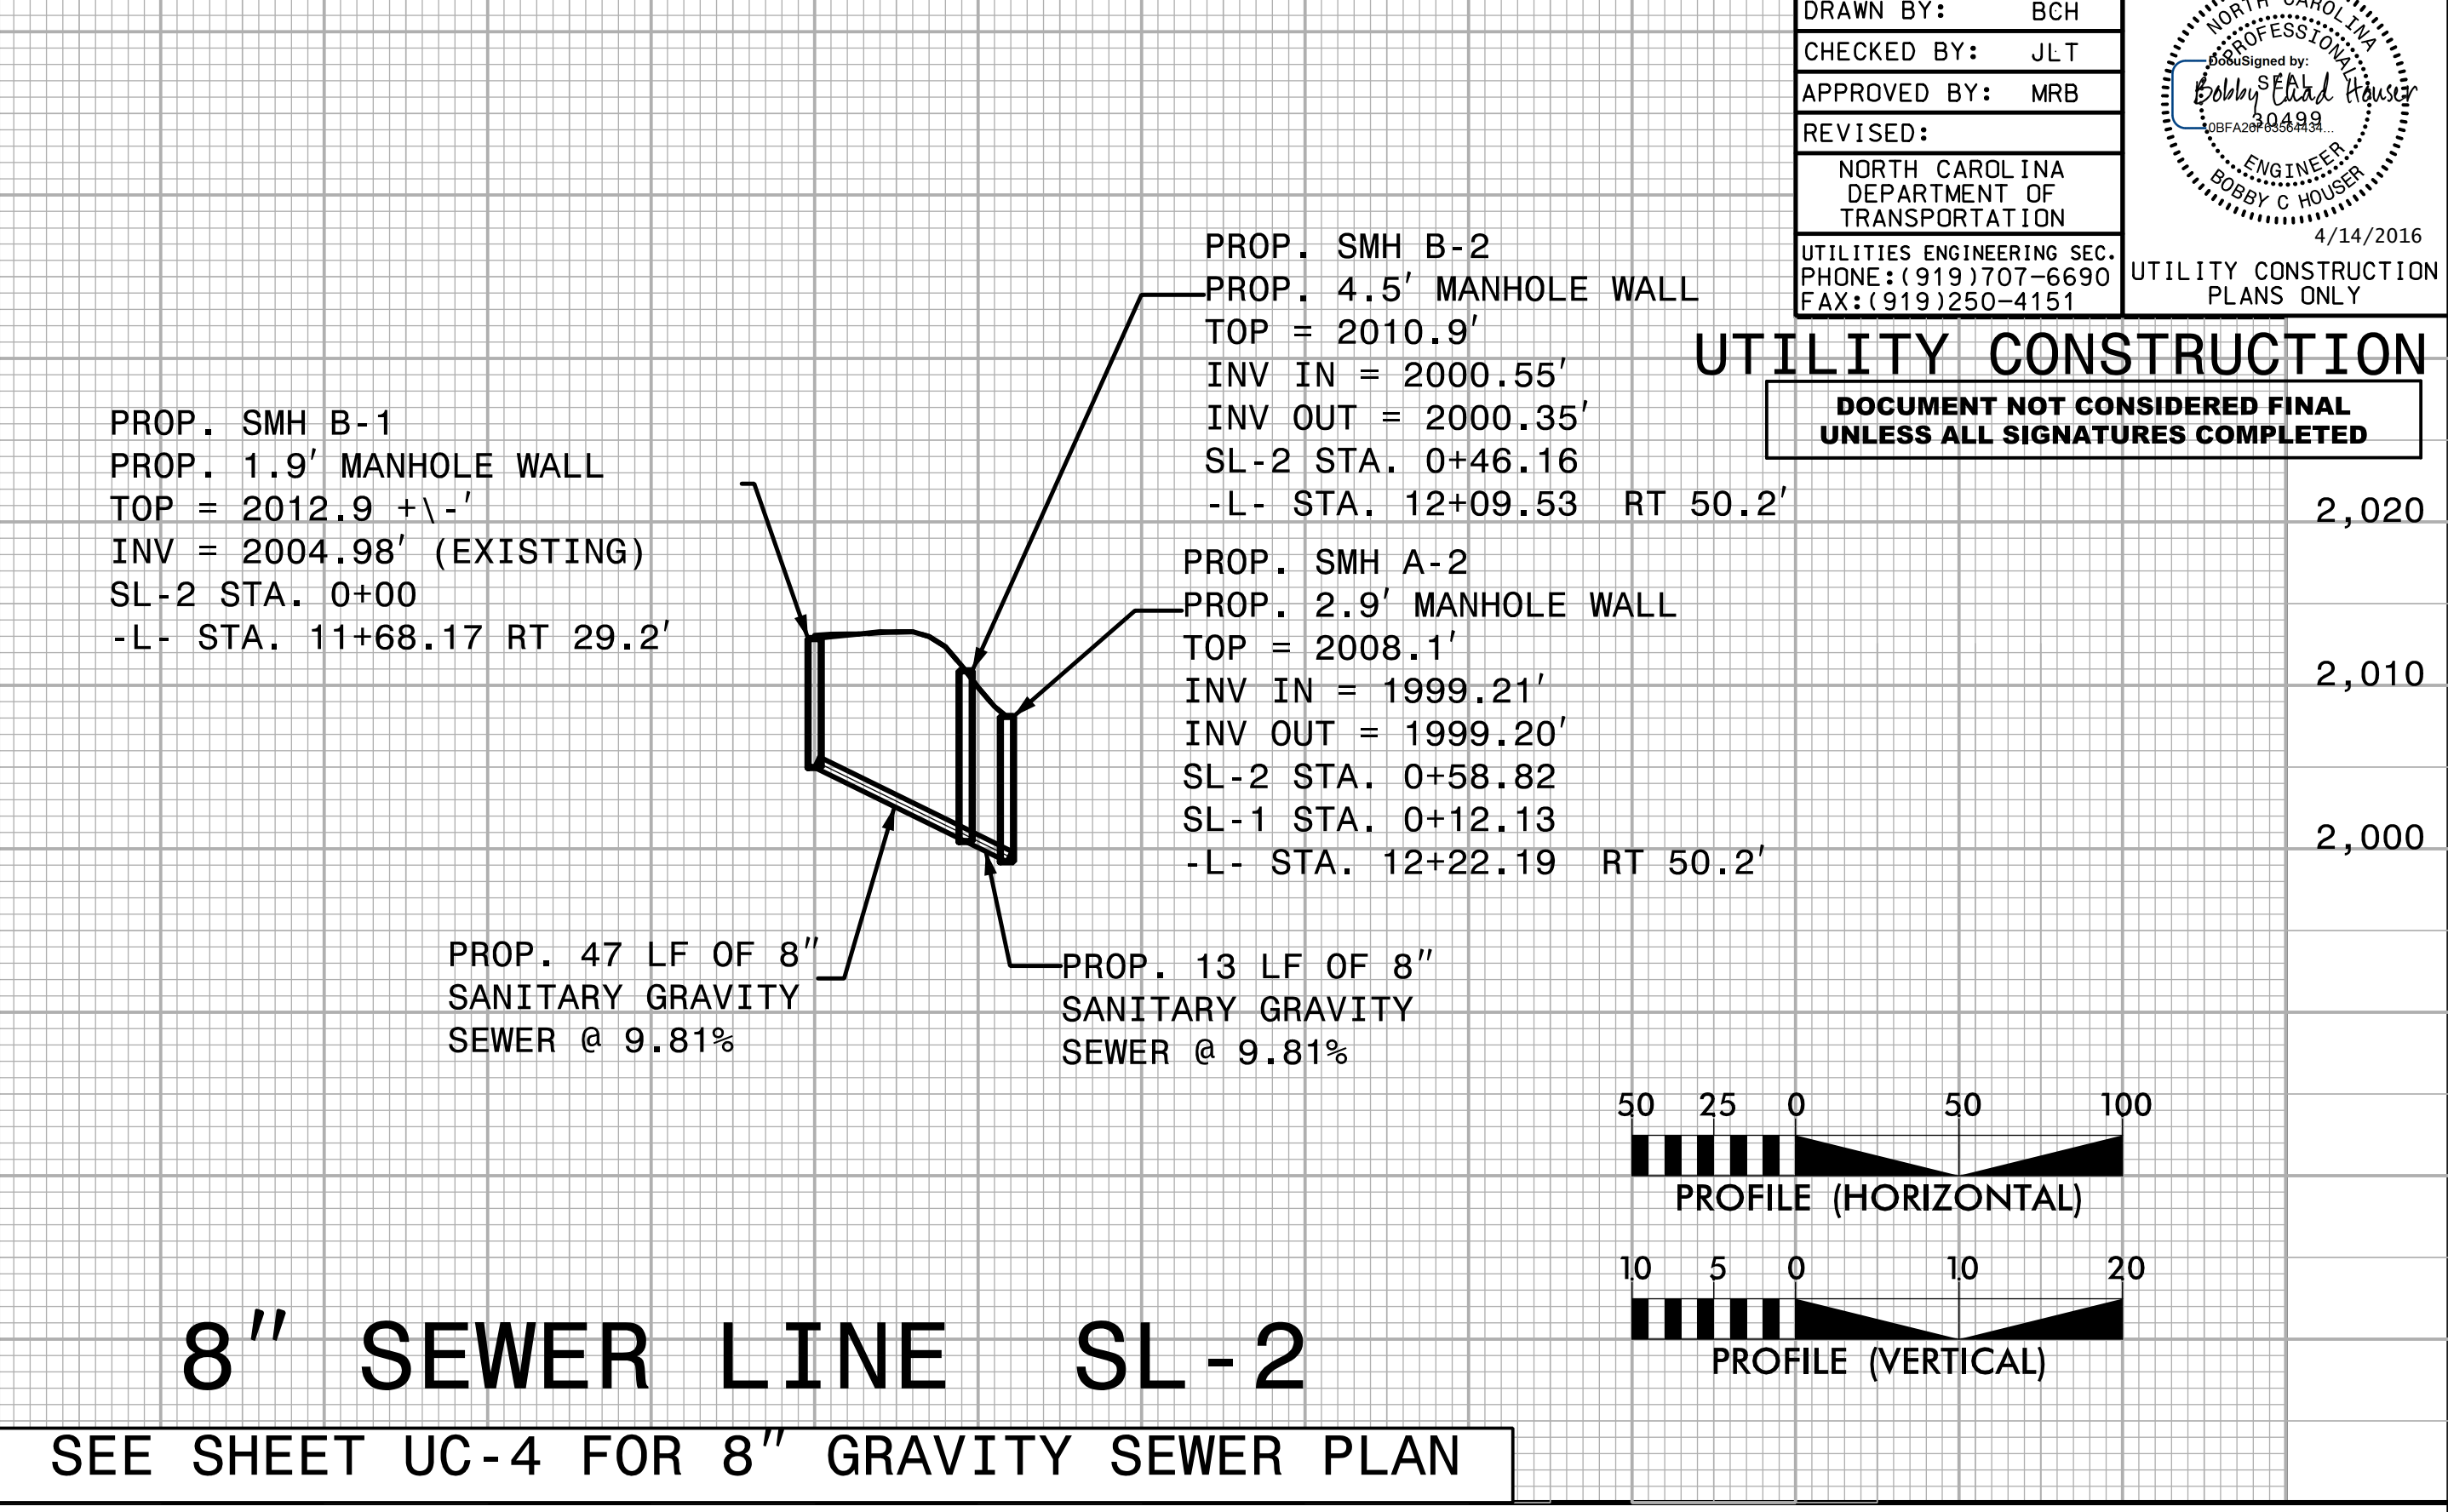


5/28/99

PROJECT REFERENCE NO. B-5125	SHEET NO. UC-5
DESIGNED BY: BCH	
DRAWN BY: BCH	
CHECKED BY: JLT	
APPROVED BY: MRB	
REVISED:	
NORTH CAROLINA DEPARTMENT OF TRANSPORTATION UTILITIES ENGINEERING SEC. PHONE: (919) 707-6690 FAX: (919) 250-4151	
UTILITY CONSTRUCTION PLANS ONLY	

UTILITY CONSTRUCTION
 DOCUMENT NOT CONSIDERED FINAL
 UNLESS ALL SIGNATURES COMPLETED

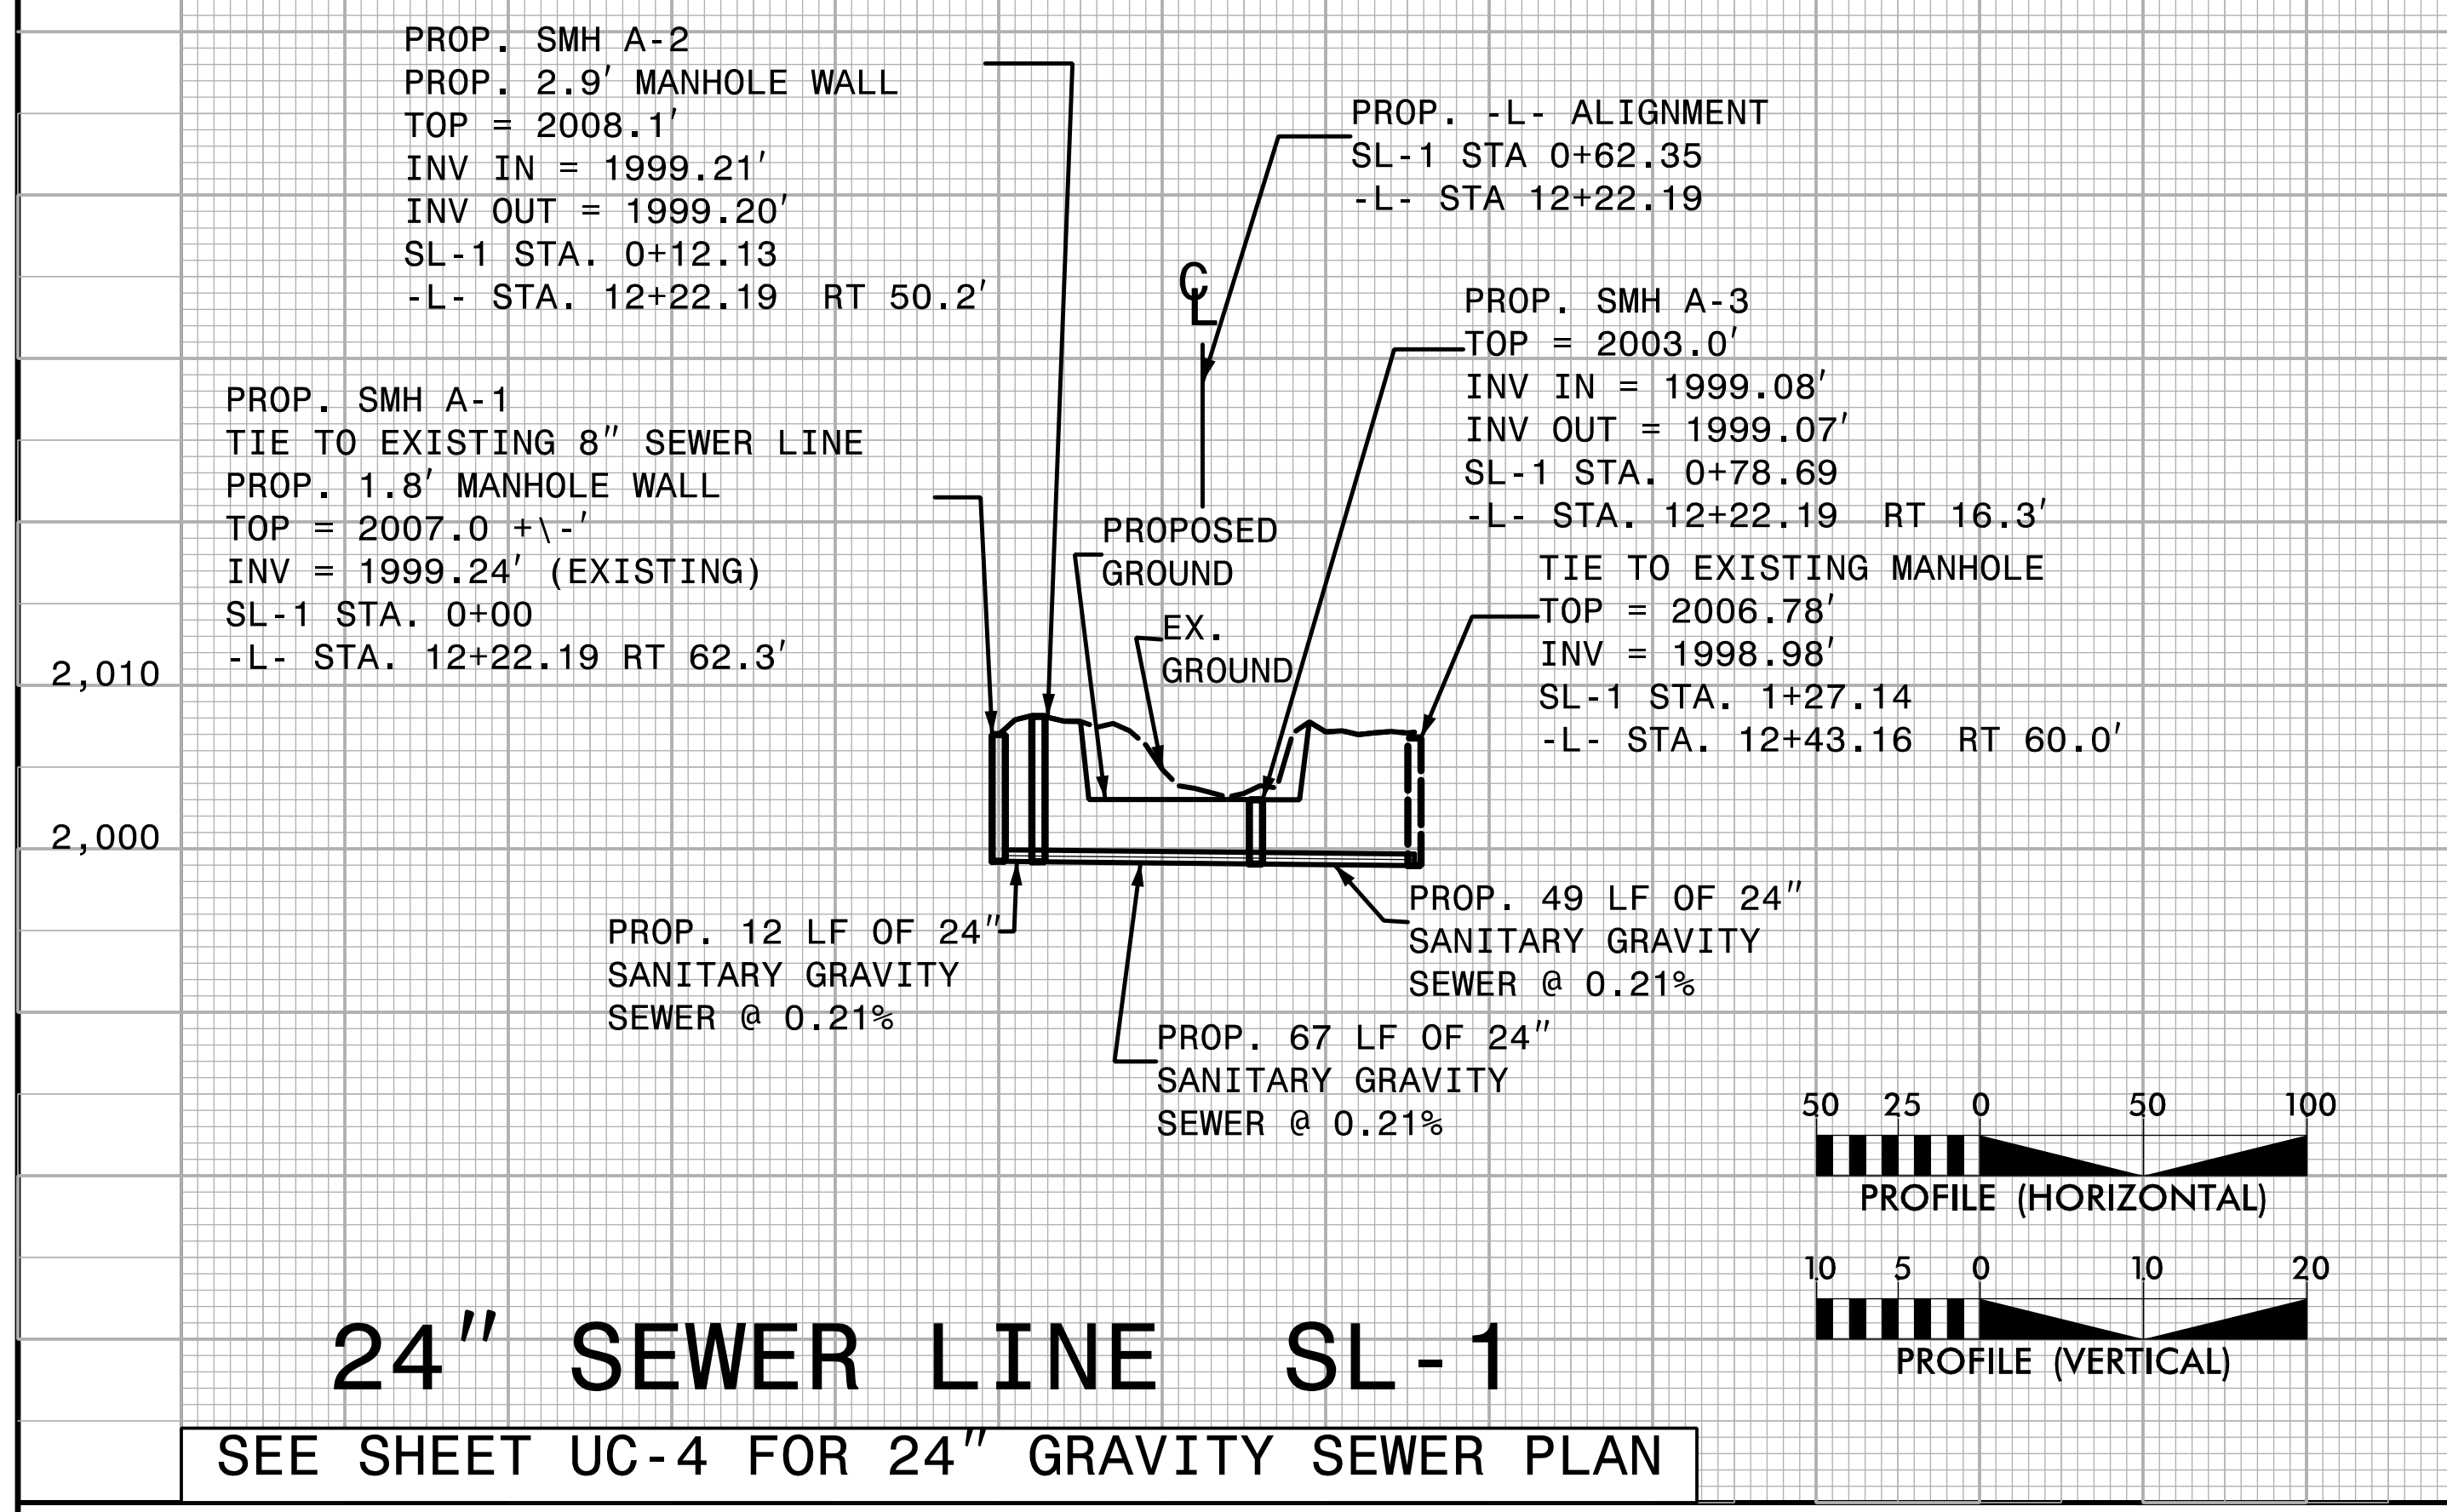

4/14/2016 8:15:47 AM X:\C006\B-5125\Utilities\Proj\Drawings\B-5125-ut-.pdf\UC05_psh.dgn