


STATE	PROJECT NO.	SHEET NO.	TOTAL SHEETS
N.C.	I-5768	1	
WBS NO. 53011.3.1			

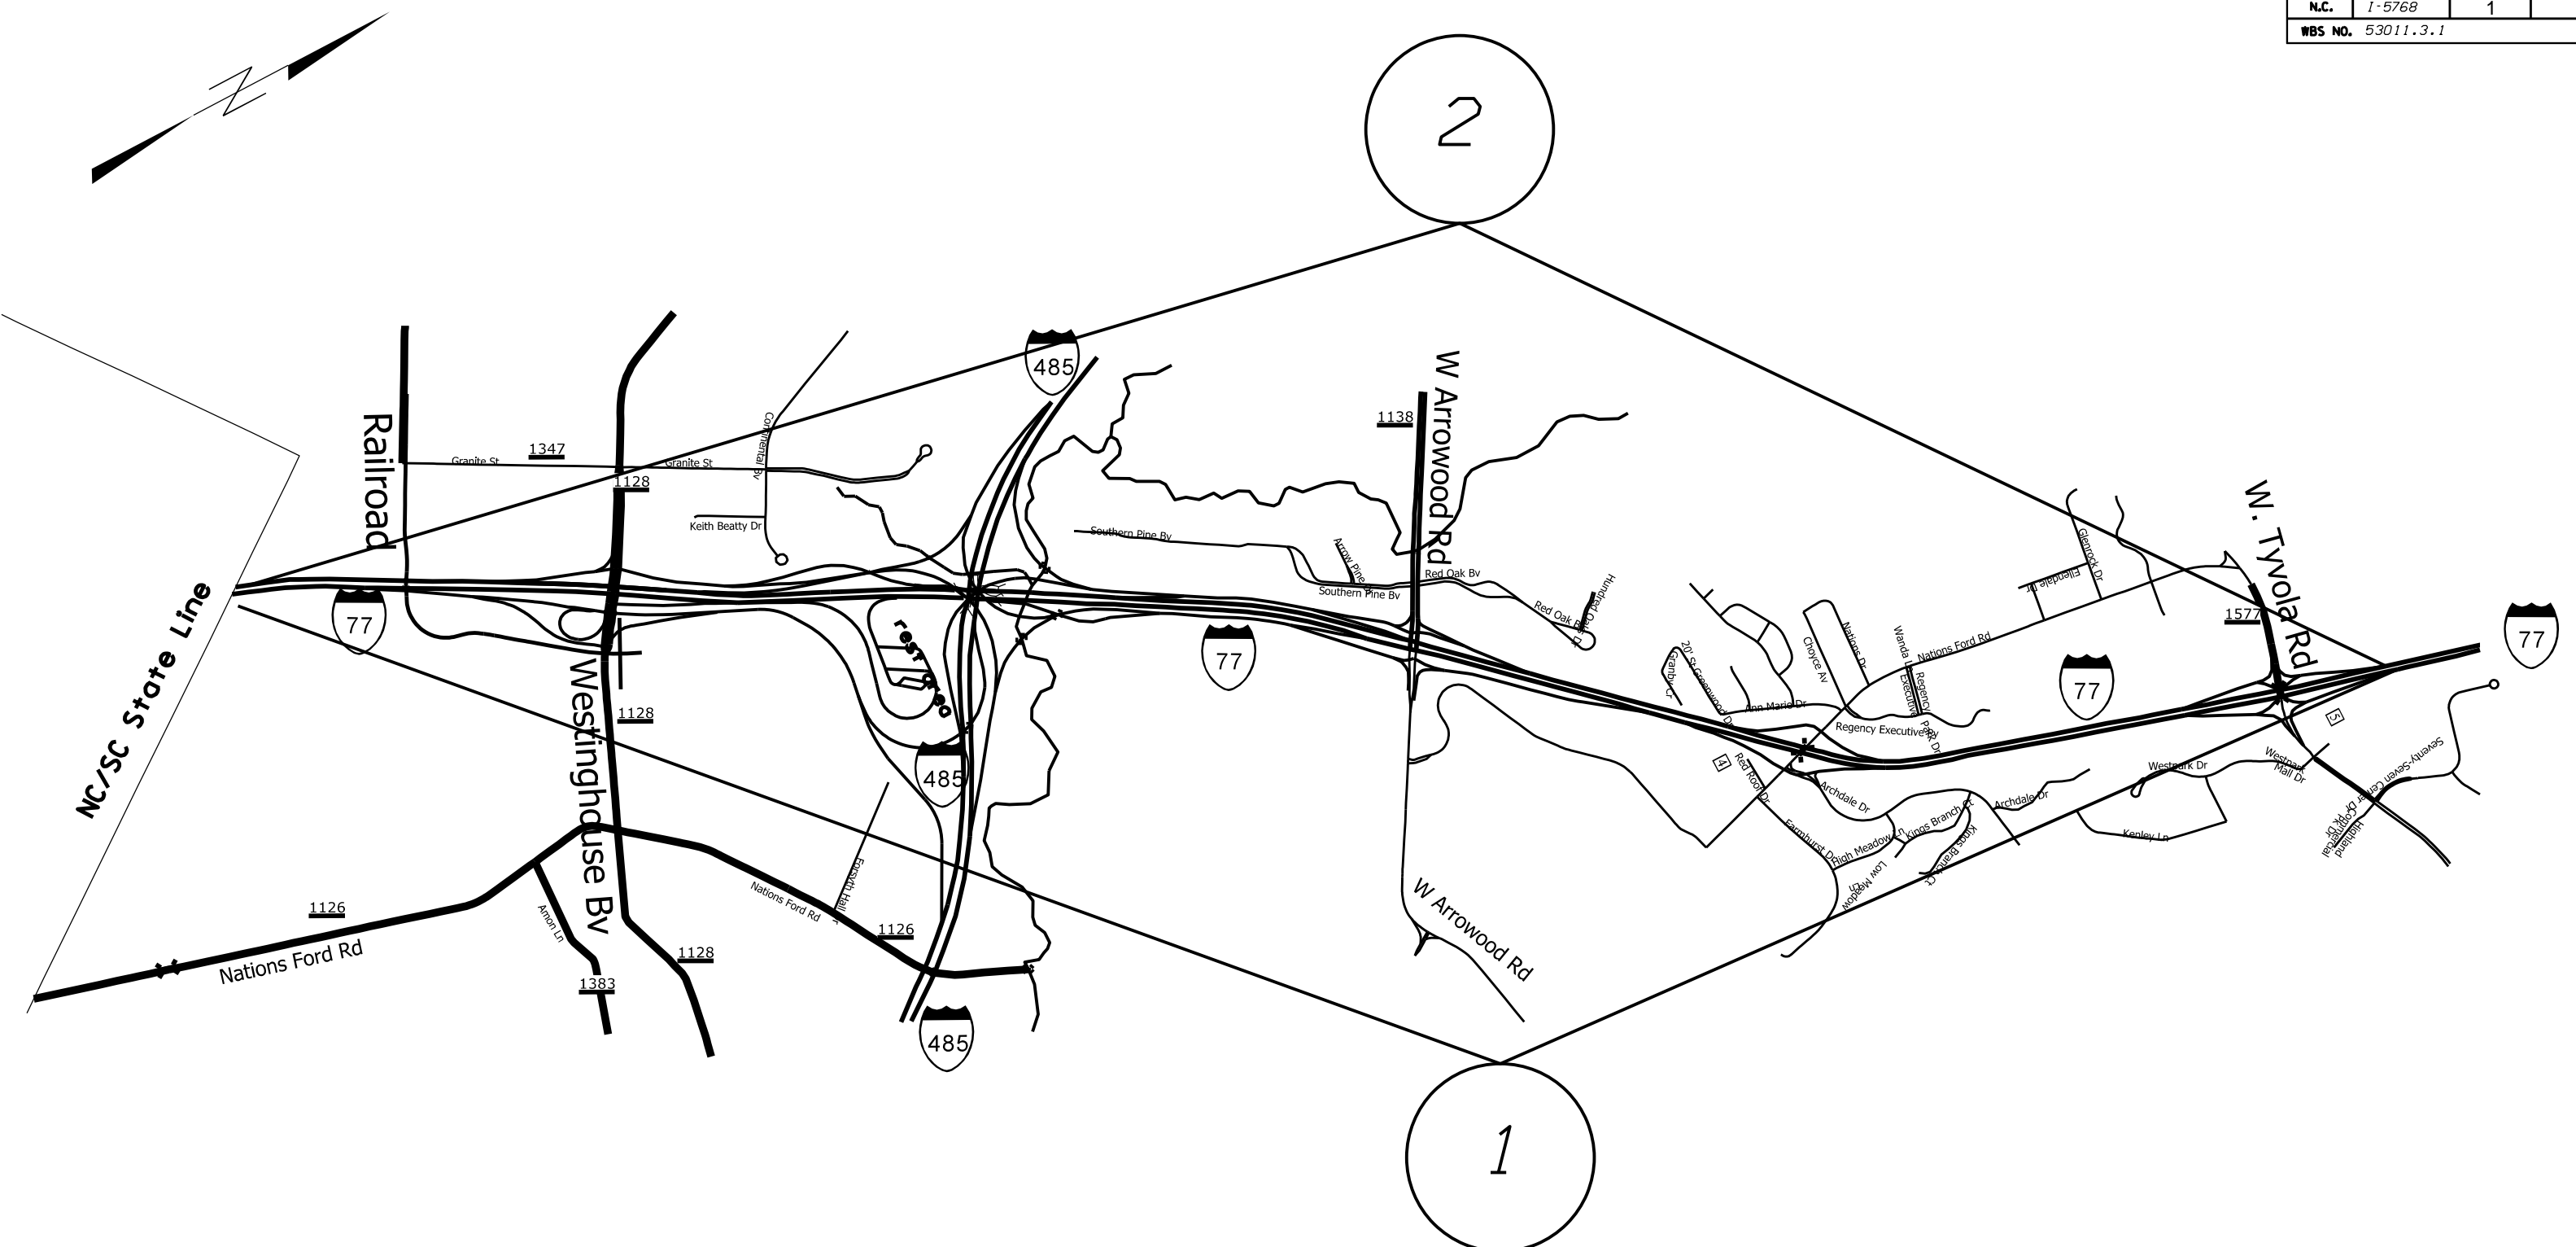

MAP


DESCRIPTION

1 I-77 NORTHBOUND

FROM SC/NC STATE LINE TO NB ON RAMP
FROM SR 1577 W. TYVOLA RD MM 5.3

2 I-77 SOUTHBOUND

FROM SB EXIT RAMP TO SR 1577 W. TYVOLA
RD MM 5.3 TO NC/SC STATE LINE

I-5768 I-77 Pavement Preservation										
SCALE	-1A-									
DATE	8/16									
DWG. BY	TJP									
DESIGN BY	TJP									
APPROVED	WAT	<table border="1"> <thead> <tr> <th colspan="2">REVISIONS</th> </tr> </thead> <tbody> <tr> <td> </td> <td> </td> </tr> <tr> <td> </td> <td> </td> </tr> <tr> <td> </td> <td> </td> </tr> </tbody> </table>	REVISIONS							
REVISIONS										