


STATE	PROJECT NO.	SHEET NO.	TOTAL SHEETS
N.C.	1-5768	3	
WBS NO. 53011.3.1			

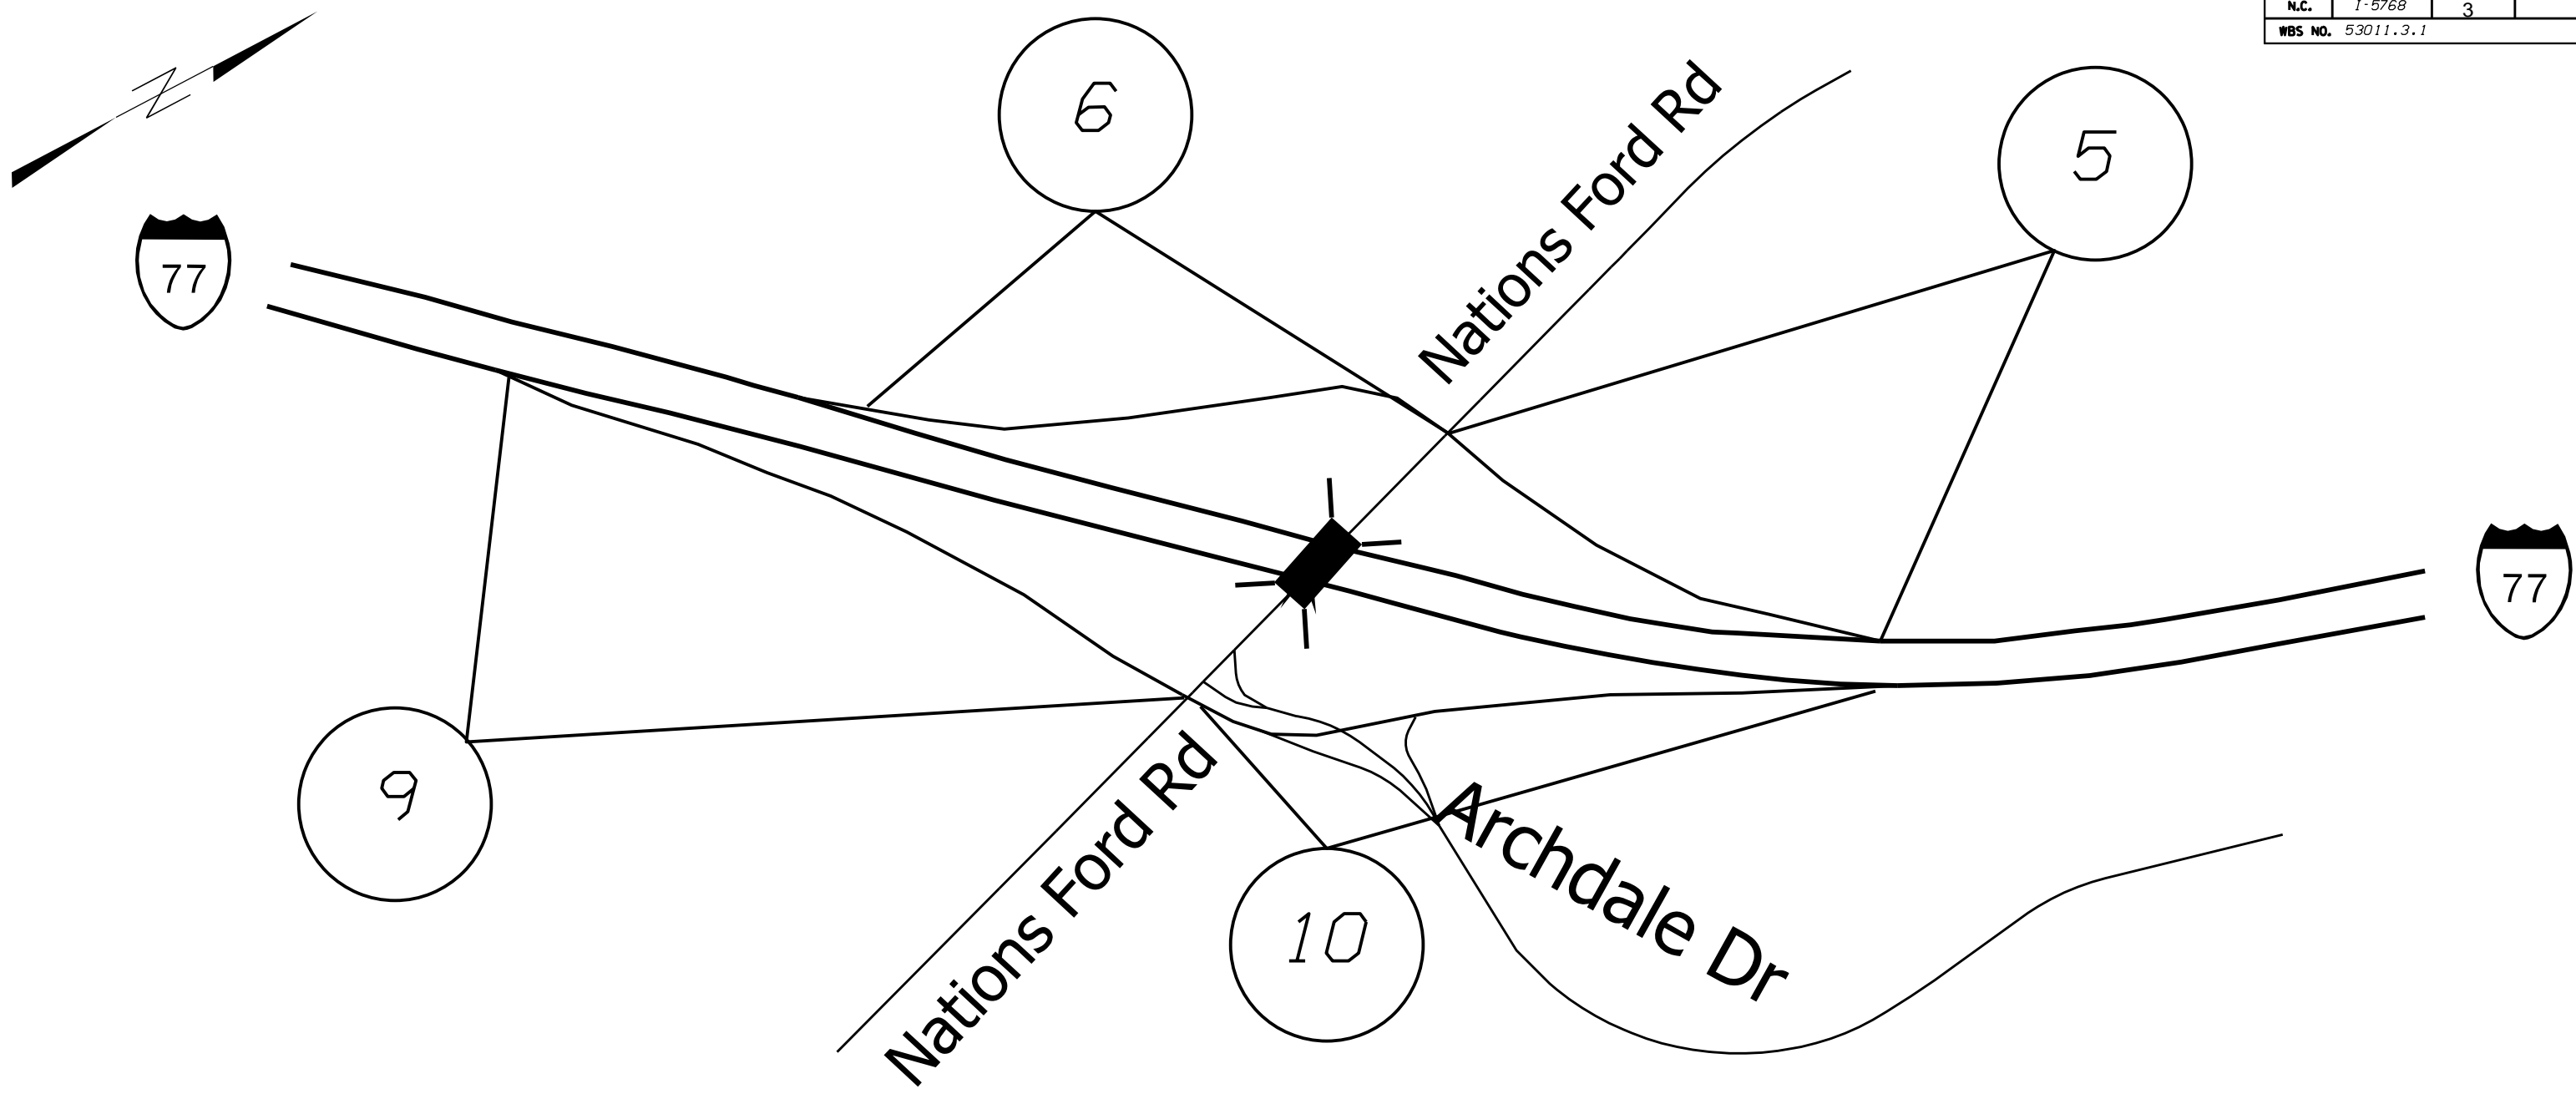


MAP

- *5 I-77 SOUTHBOUND OFF RAMP NATIONS FORD INTERCHANGE
- *6 I-77 SOUTHBOUND ON RAMP NATIONS FORD INTERCHANGE
- *9 I-77 NORTHBOUND OFF RAMP NATIONS FORD RD INTERCHANGE
- *10 I-77 NORTHBOUND ON RAMP NATIONS FORD RD INTERCHANGE

DESCRIPTION

- FROM PHYSICAL GORE TO NATIONS FORD RD
- FROM NATIONS FORD RD TO PHYSICAL GORE
- FROM PHYSICAL GORE TO NATIONS FORD RD
- FROM NATIONS FORD RD TO PHYSICAL GORE

1-5768 I-77 Pavement Preservation			
SCALE	-NA-		REVISIONS
DATE	8/16		
DWG. BY	TJP		
DESIGN BY	TJP		
APPROVED	WAT		