
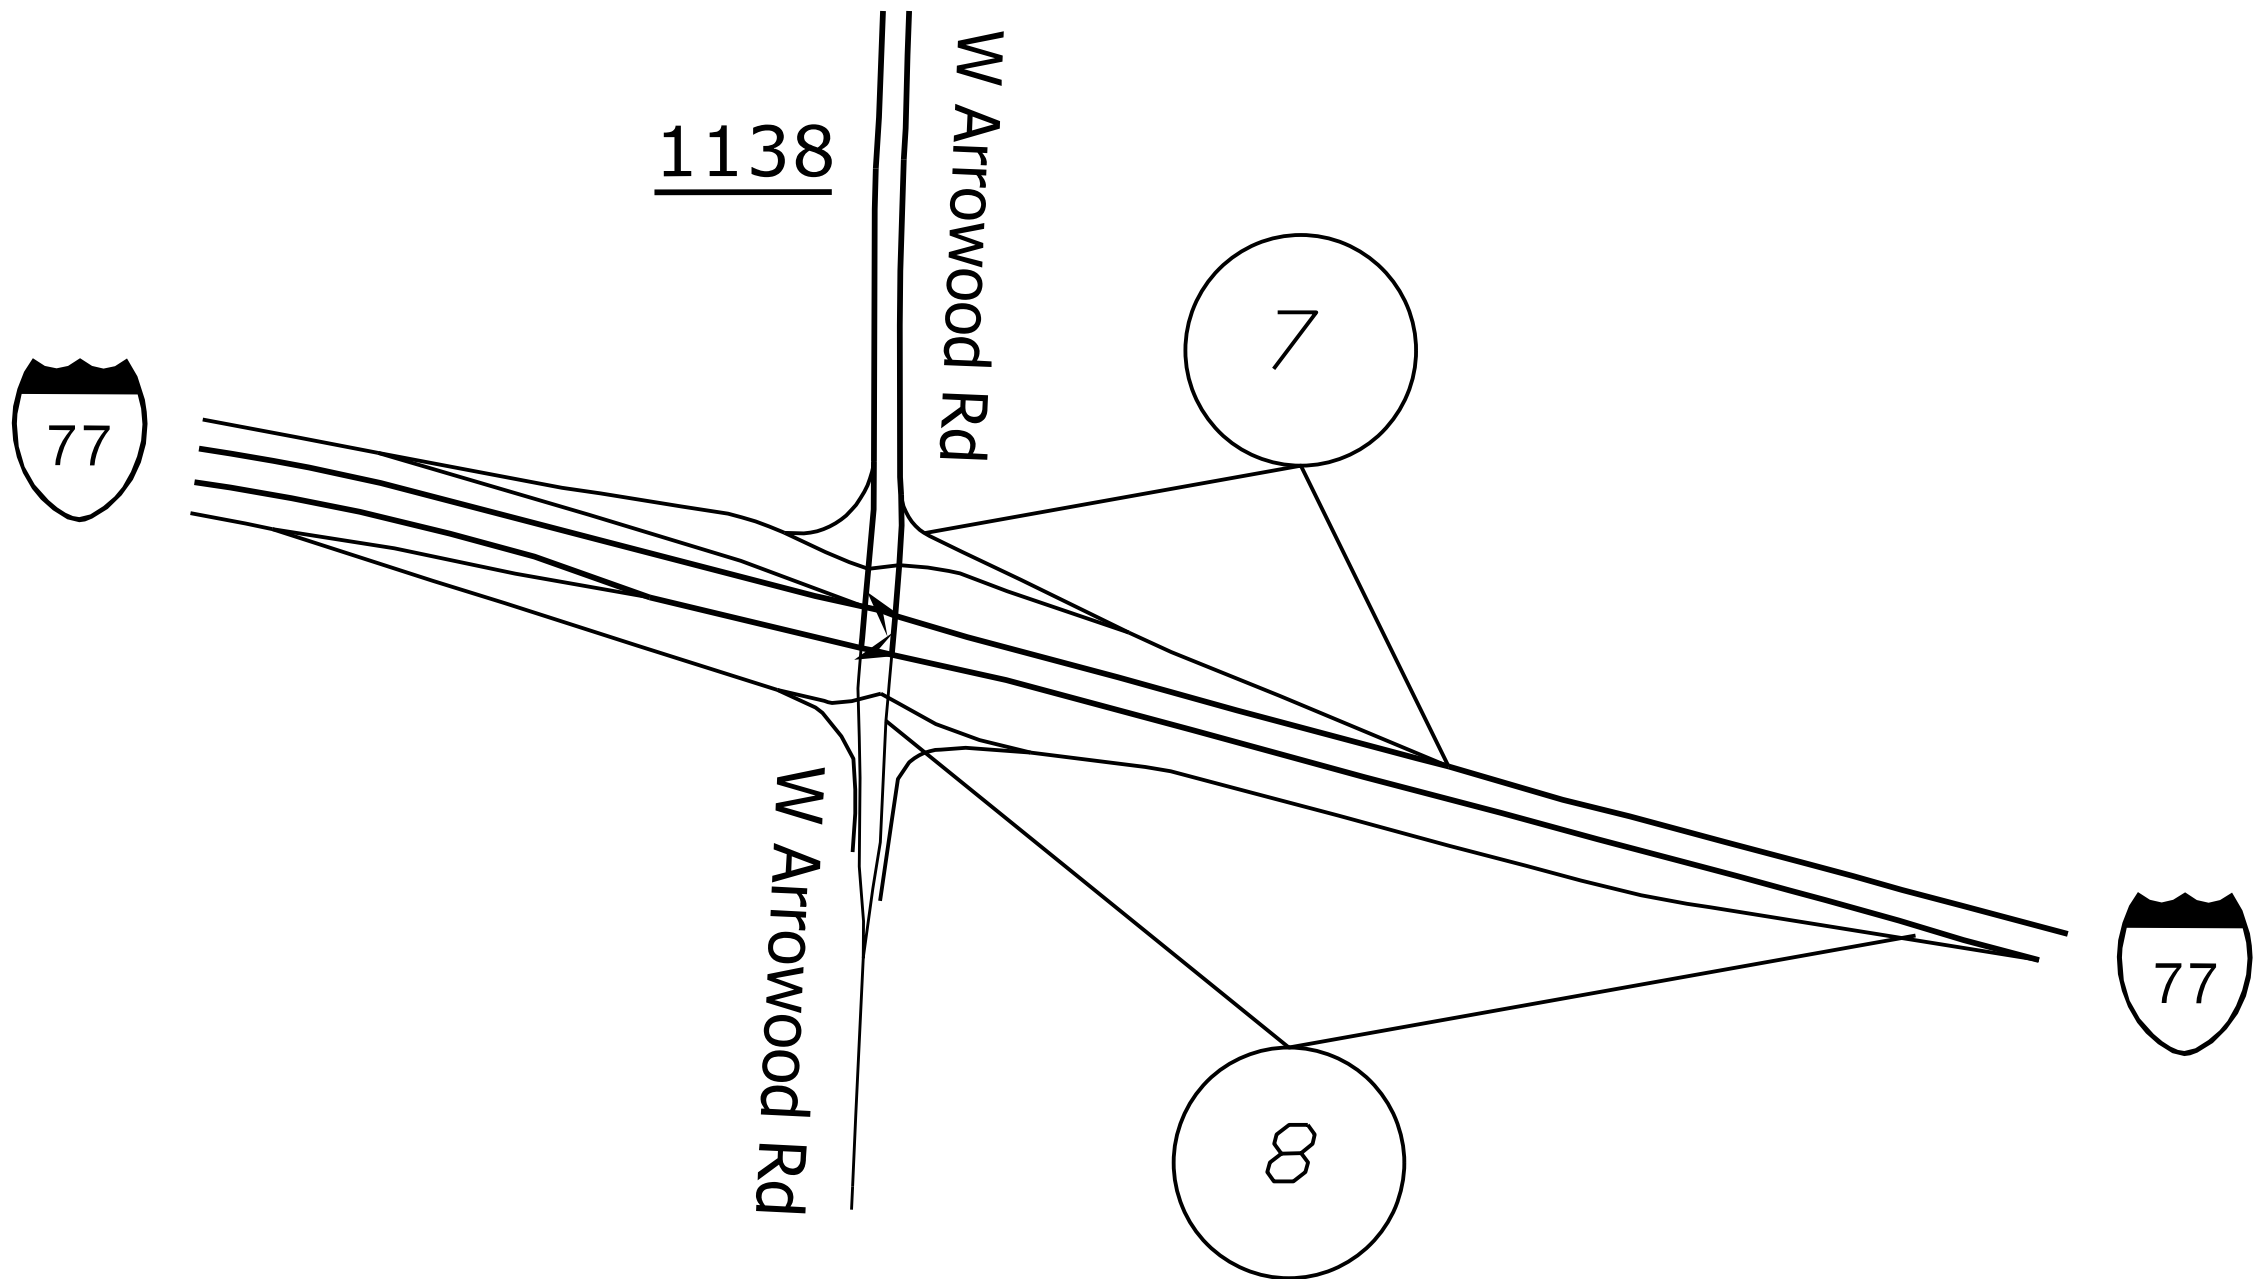


STATE	PROJECT NO.	SHEET NO.	TOTAL SHEETS
N.C.	I-5768	4	
WBS NO. 53011.3.1			

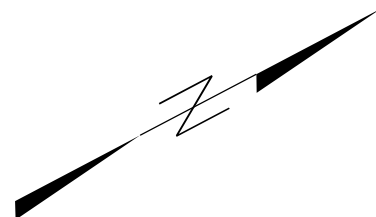

MAP

7 I-77 SOUTHBOUND OFF RAMP ARROWOOD RD INTERCHANGE

8 I-77 NORTHBOUND ON RAMP ARROWOOD RD INTERCHANGE

DESCRIPTION

FROM PHYSICAL GORE TO ARROWOOD RD

FROM ARROWOOD RD TO PHYSICAL GORE

I-5768 I-77 Pavement Preservation		
SCALE	-MA-	
DATE	8/16	
DWG. BY	TJP	
DESIGN BY	TJP	
APPROVED	WAT	
		REVISIONS