



STATE	PROJECT NO.	SHEET NO.	TOTAL SHEETS
N.C.	I-5768	14	
WBS NO.	5301.3.1		

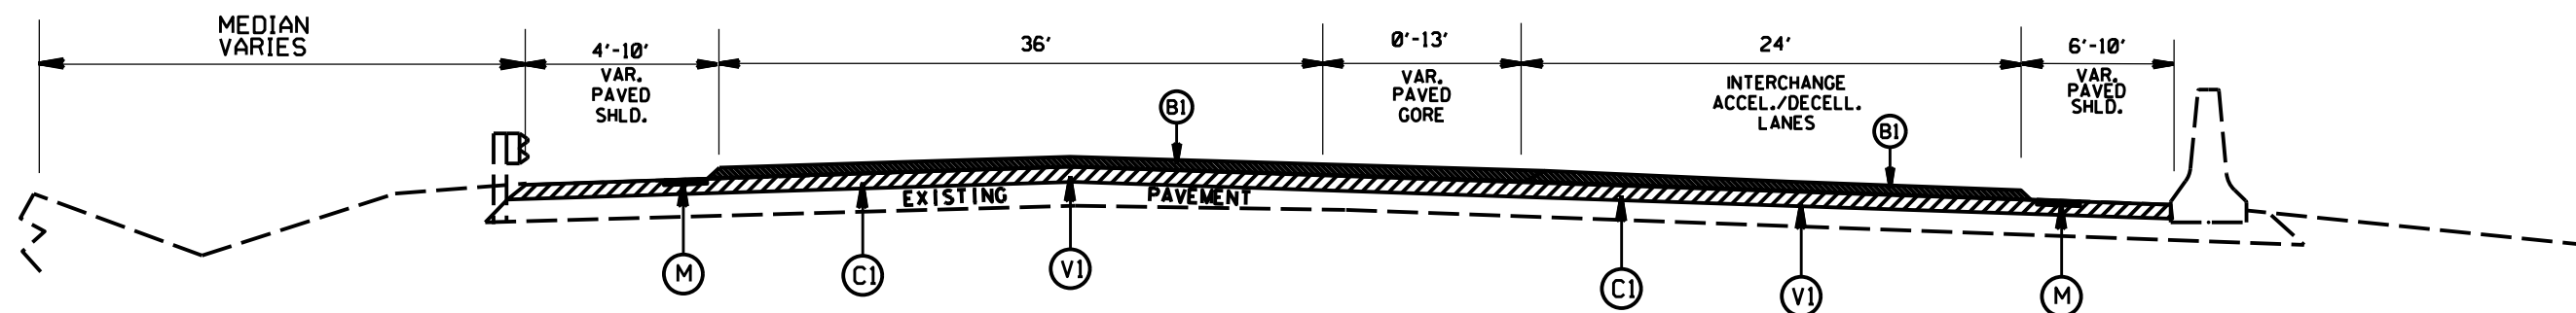

TYPICAL SECTION NO.22

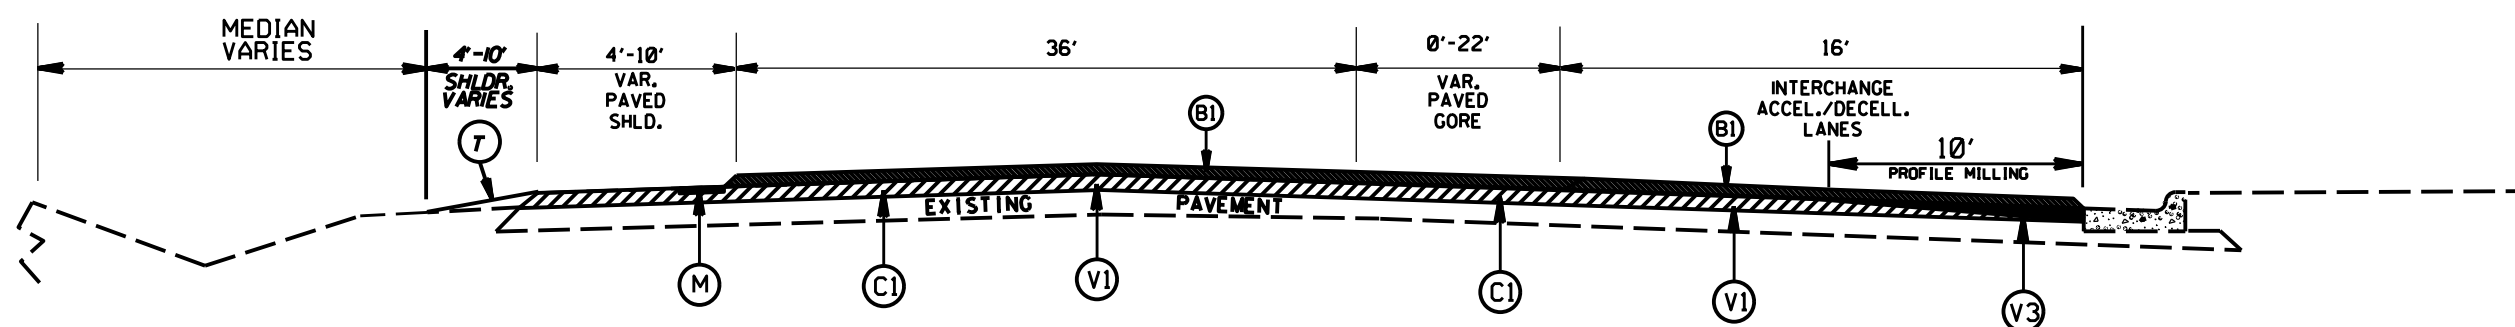

TYPICAL SECTION NO.23  
REST AREA ON RAMP NB I-77

PAVEMENT SCHEDULE	
B1	PROP. APPROX. 5/8" ULTRATHIN HOT MIX ASPHALT COURSE, AT AN AVERAGE RATE OF 70 LBS. PER SQ. YD.
C1	PROP. APPROX. 2.0" ASPHALT CONCRETE SURFACE COURSE, TYPE S9.5D, AT AN AVERAGE RATE OF 224 LBS. PER SQ. YD.
V1	MILLING 1.5" DEPTH
V3	PROFILE MILLING, 1.5" to 2.0" DEPTH
T	SHOULDER RECONSTRUCTION
M	MILLED RUMBLE STRIPS

I-5768 Interstate 77 Pavement Rehabilitation

SCALE	-NA-		REVISIONS
DATE	8/16		
DWG. BY	TJP		
DESIGN BY	TJP		
APPROVED	WAT		