




**NOTE:**  
SEE TRAFFIC MANAGEMENT PLANS FOR TRAFFIC STAGING AND WORK ZONE DIMENSIONS.

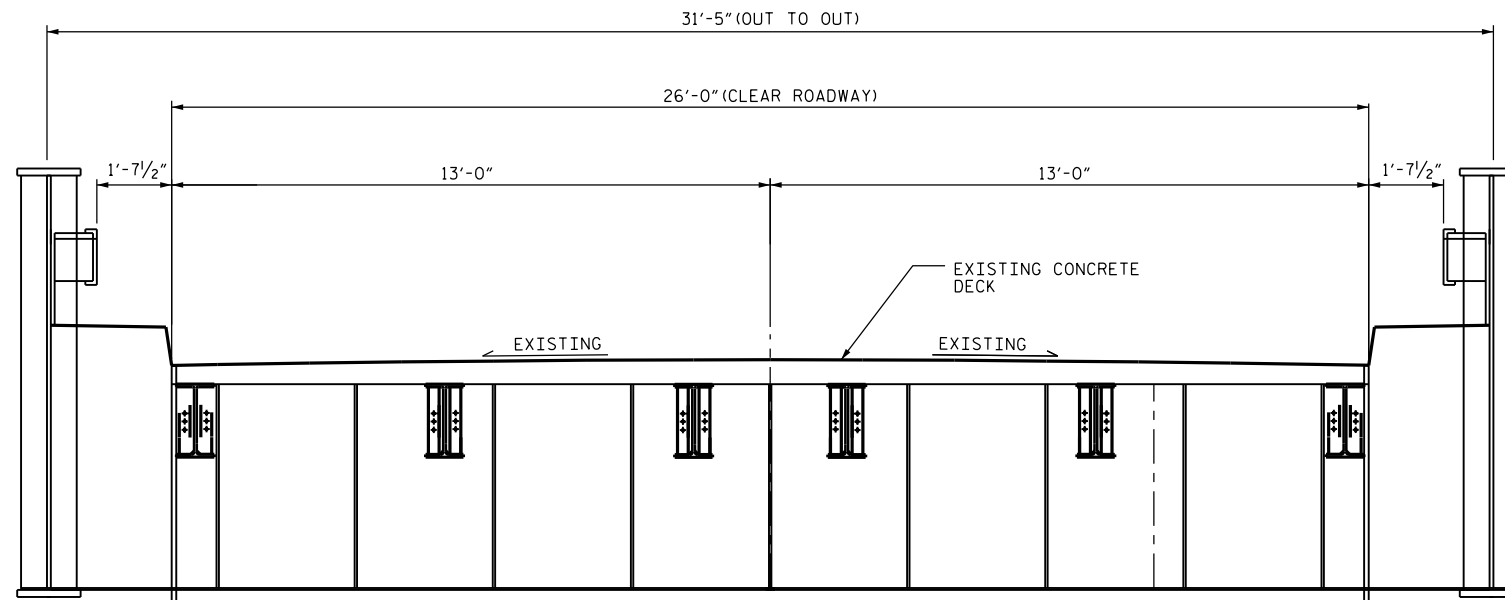

**TYPICAL SECTION**  
(EXISTING) (LOOKING EAST)

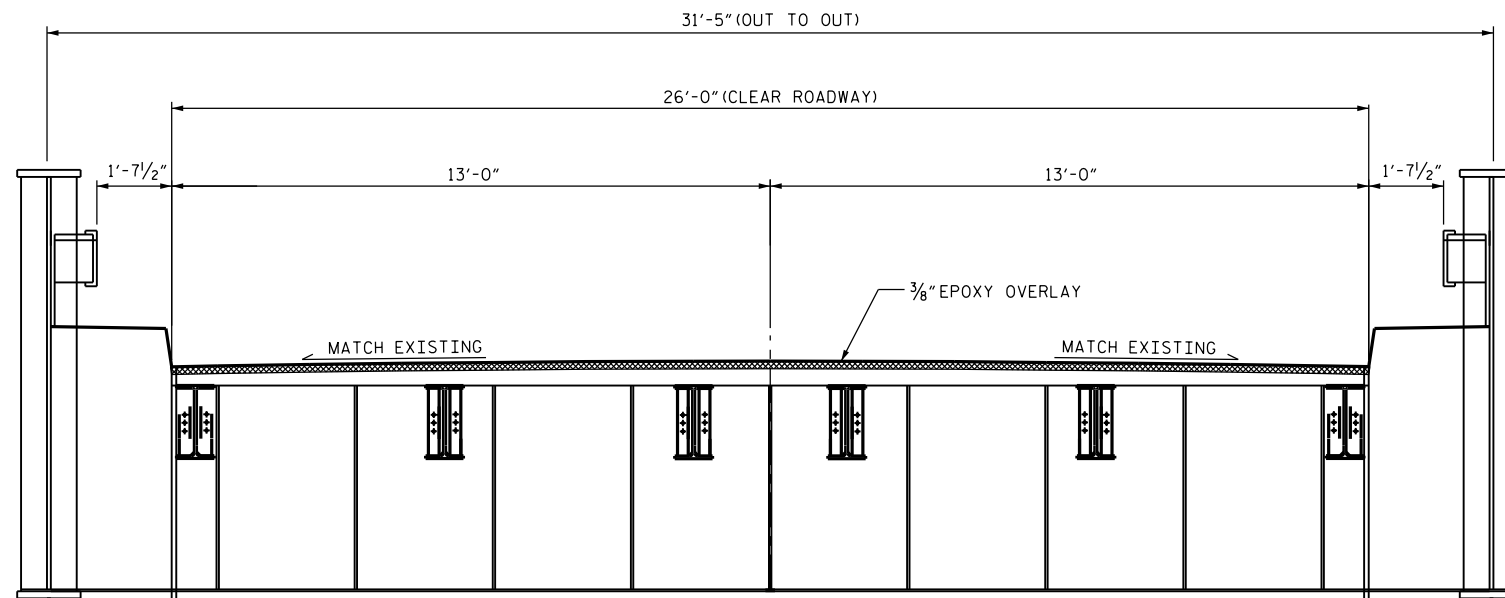

**TYPICAL SECTION**  
(PROPOSED) (LOOKING EAST)

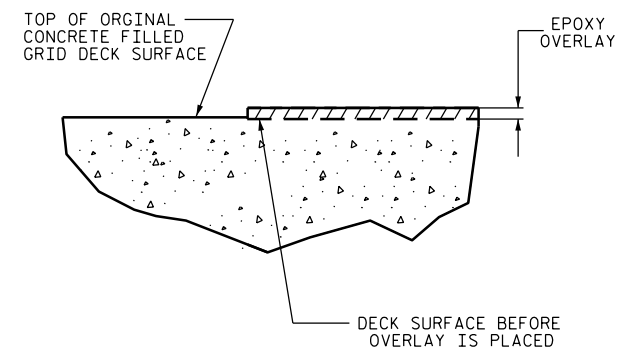

**DETAIL FOR EPOXY OVERLAY**

PROJECT NO. B-5936  
TYRRELL COUNTY  
BRIDGE NO. 7

SHEET 2 OF 2



DocuSigned by:  
*Robbie Weisz* 10/2016

CEA153463B6D43D...

STATE OF NORTH CAROLINA DEPARTMENT OF TRANSPORTATION RALEIGH						SHEET NO.
<b>TYPICAL SECTION &amp; OVERLAY DETAILS (SWING SPAN)</b>						S-7
REVISIONS						TOTAL SHEETS
NO.	BY:	DATE:	NO.	BY:	DATE:	394
1			3			
2			4			

DRAWN BY : S. T. SANDOR DATE : 05/2016  
CHECKED BY : R. WEISZ DATE : 05/2016

27-JUL-2016 14:48  
R:\Structures\FINAL DGNS\401.011.B5936.SMU.S6-S7.TS .dgn  
pbryant

DOCUMENT NOT CONSIDERED  
FINAL UNLESS ALL  
SIGNATURES COMPLETED