


SUMMARY OF QUANTITIES

	ESTIMATE	ACTUAL
EPOXY OVERLAY SYSTEM- MECHANICALLY DISTRIBUTED	6823 SF	

NOTES:
FOR SECTION D-D, SEE SHEET S-11.

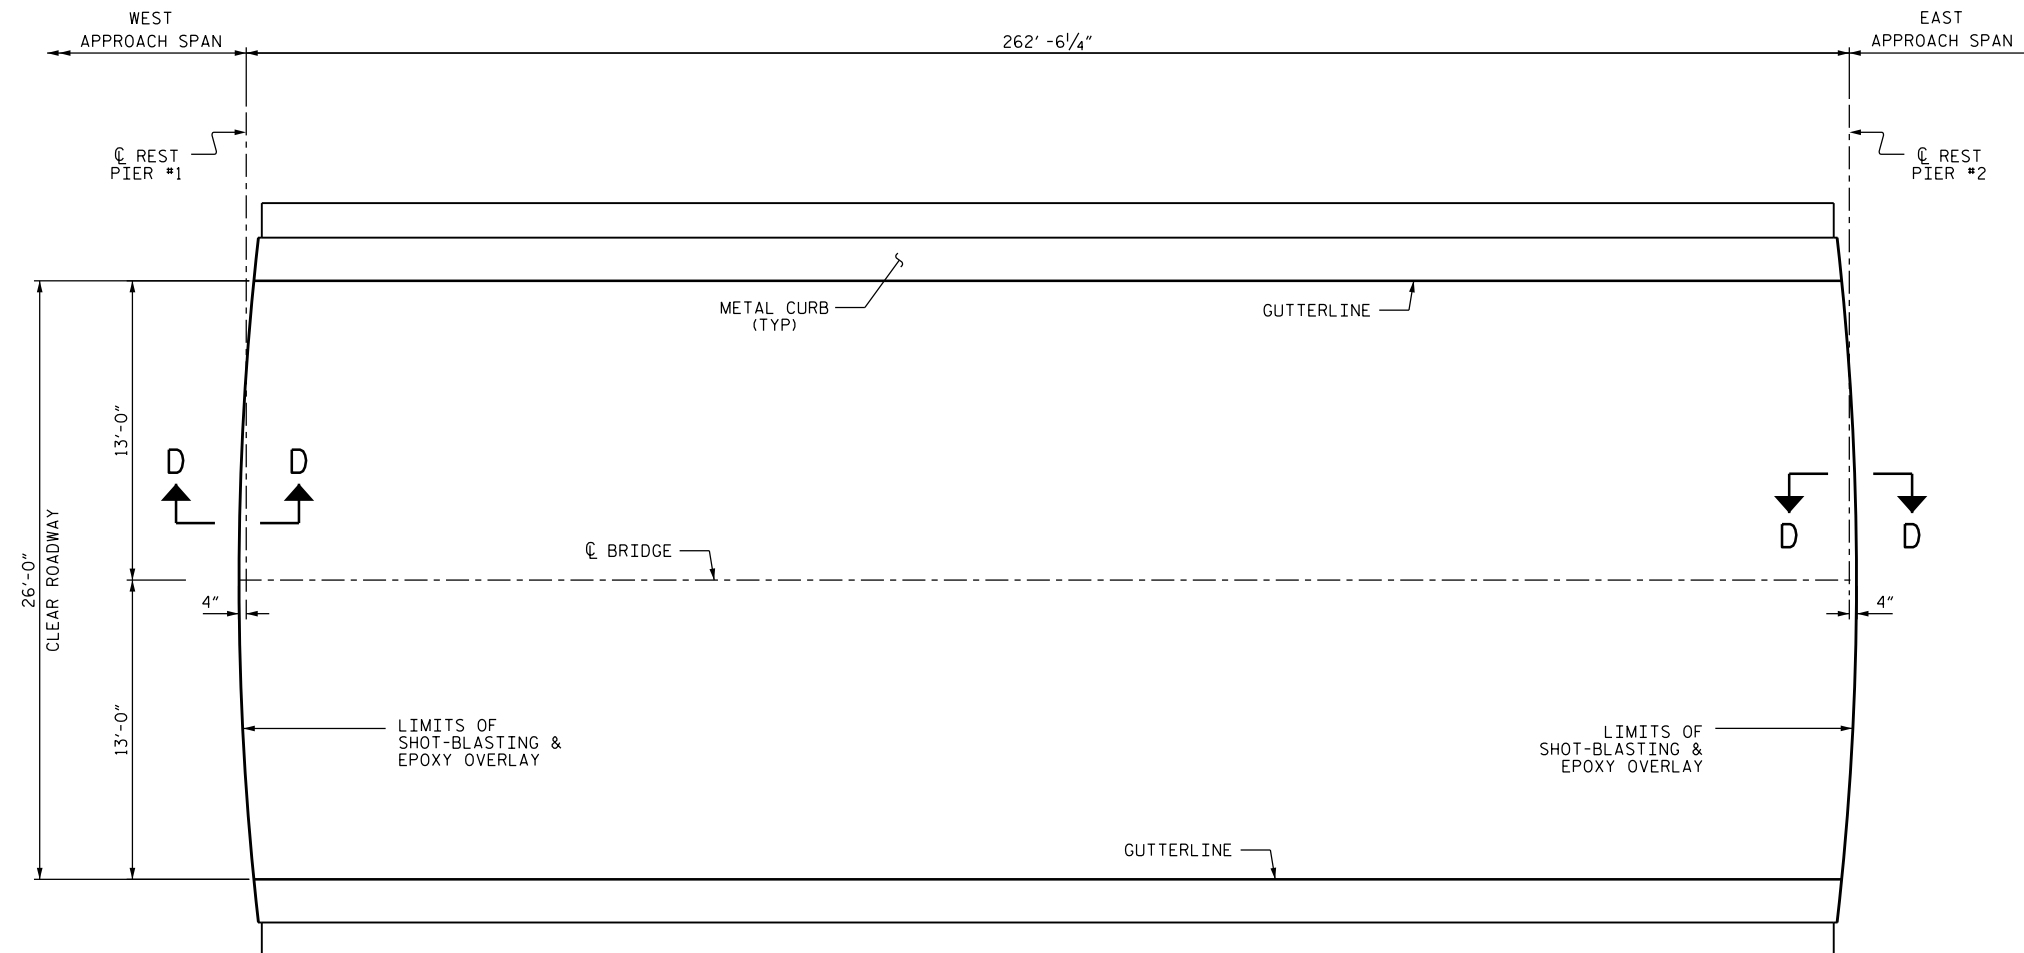

PLAN OF SWING SPAN

PROJECT NO. B-5936
TYRRELL COUNTY
 STATION: 7

SHEET 2 OF 2



DocuSigned by:
Paul Bryant / 10/2016

3653D2AF1B77448...

STATE OF NORTH CAROLINA
 DEPARTMENT OF TRANSPORTATION
 SURFACE PREPARATION
 AND
 EPOXY OVERLAY

DRAWN BY : P. D. BRYANT DATE : 06-2016
 CHECKED BY : R. WEISZ DATE : 06-2016

DOCUMENT NOT CONSIDERED
 FINAL UNLESS ALL
 SIGNATURES COMPLETED

REVISIONS						SHEET NO.
NO.	BY:	DATE:	NO.	BY:	DATE:	TOTAL SHEETS
1			3			S-9
2			4			394