



CENTER WEDGE MACHINERY REHABILITATION NOTES:

1. FOR A GENERAL DESCRIPTION OF WORK FOR EACH OF THE COMPONENTS SHOWN ON THIS SHEET, PLEASE REFER TO THE CENTER WEDGE MACHINERY TABLE SHOWN ON SHEET NO. M-18.

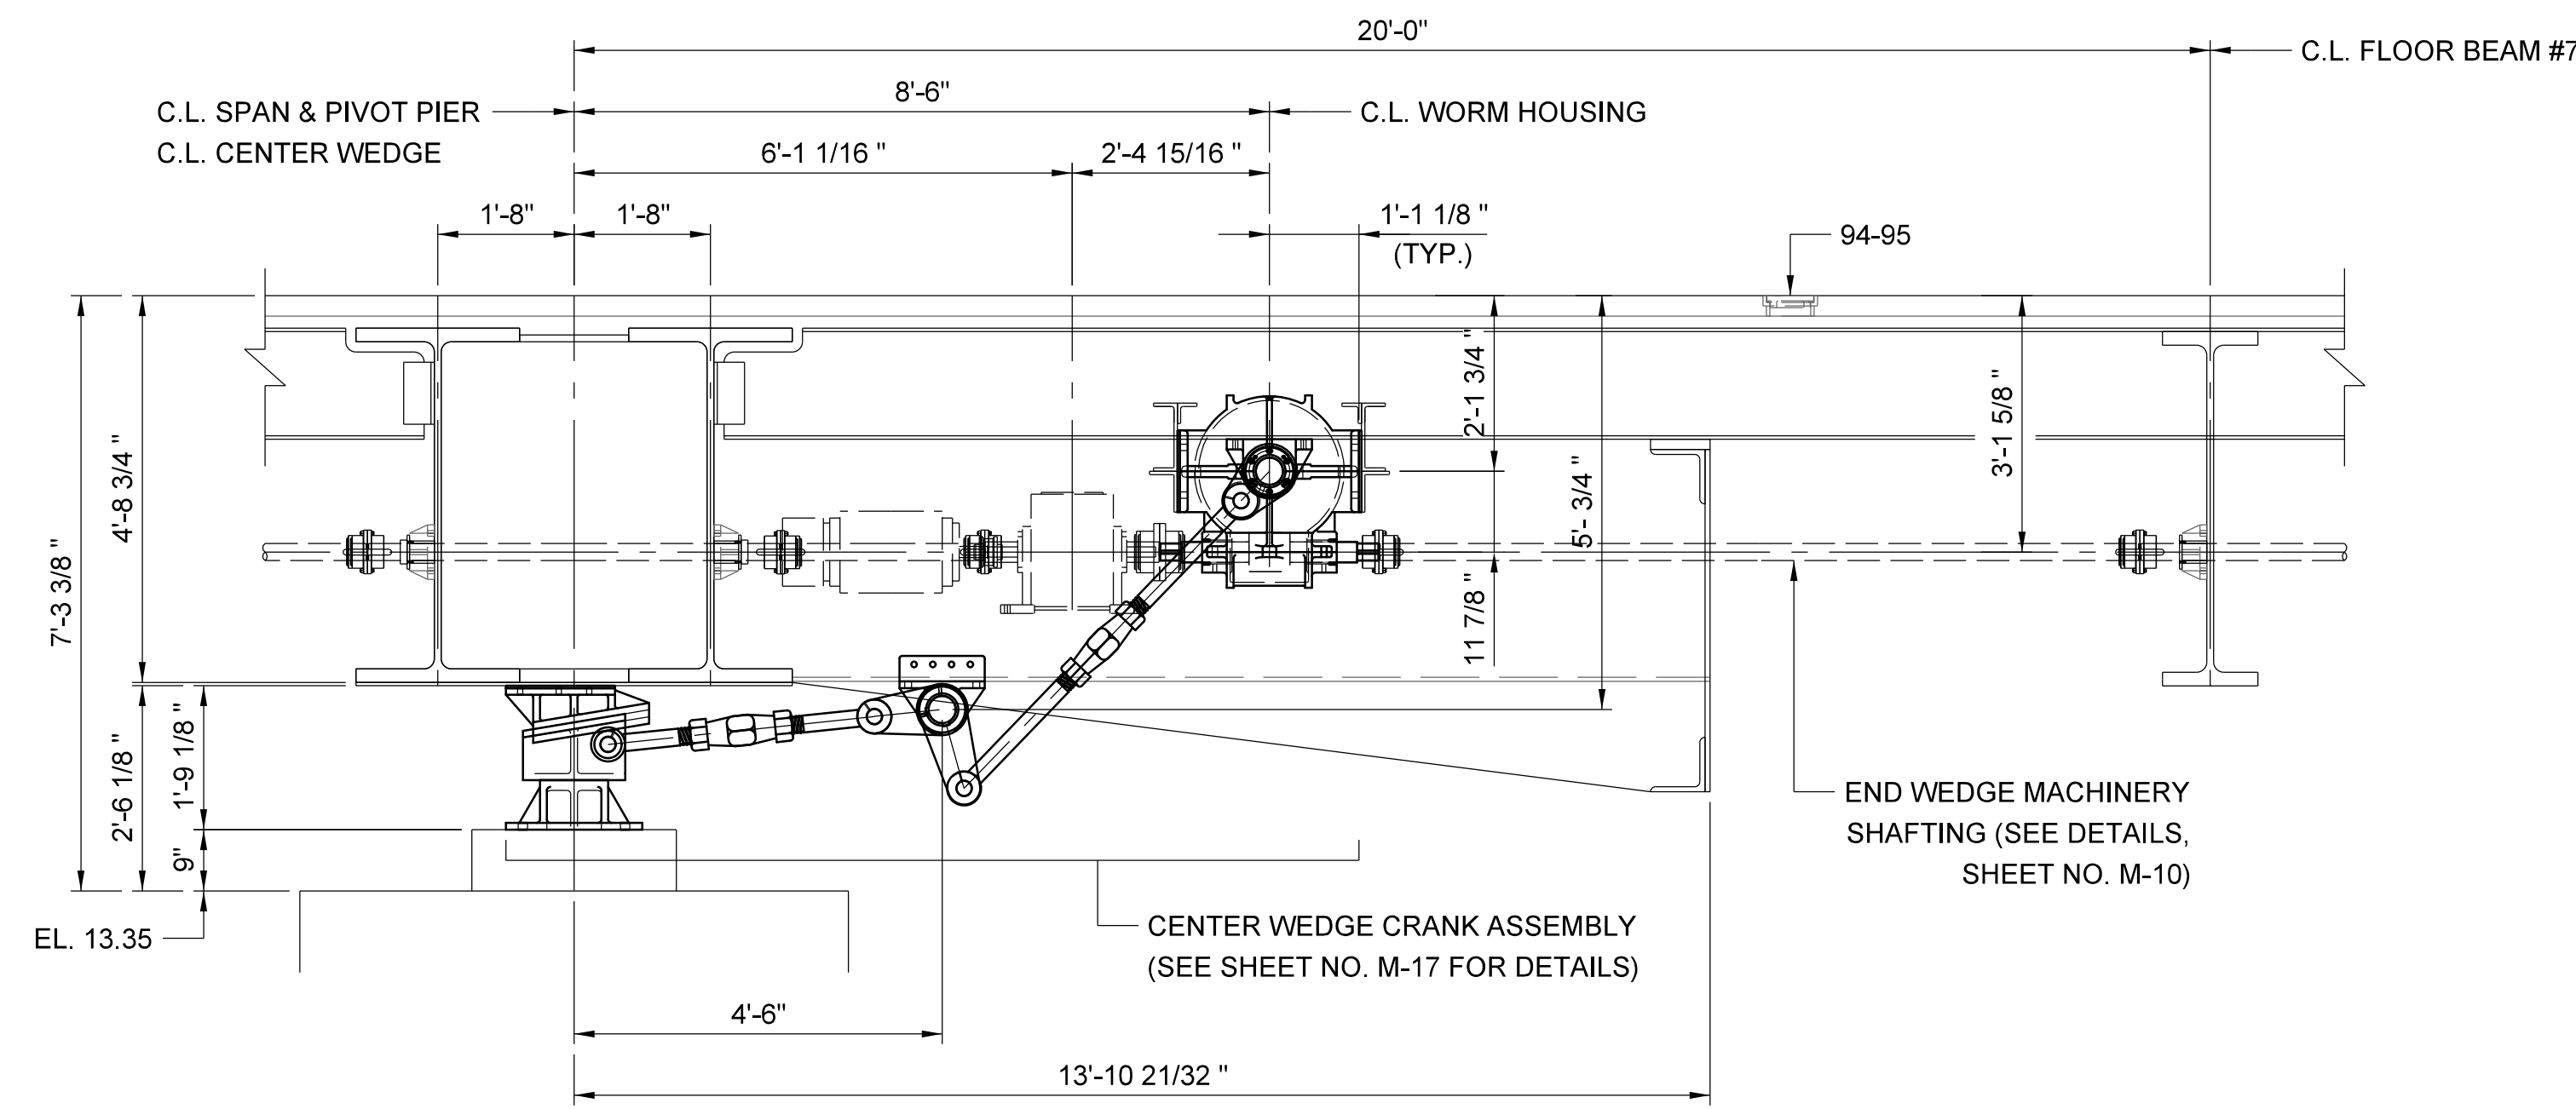

SECTION B-B
SCALE: 1/2" = 1'-0"

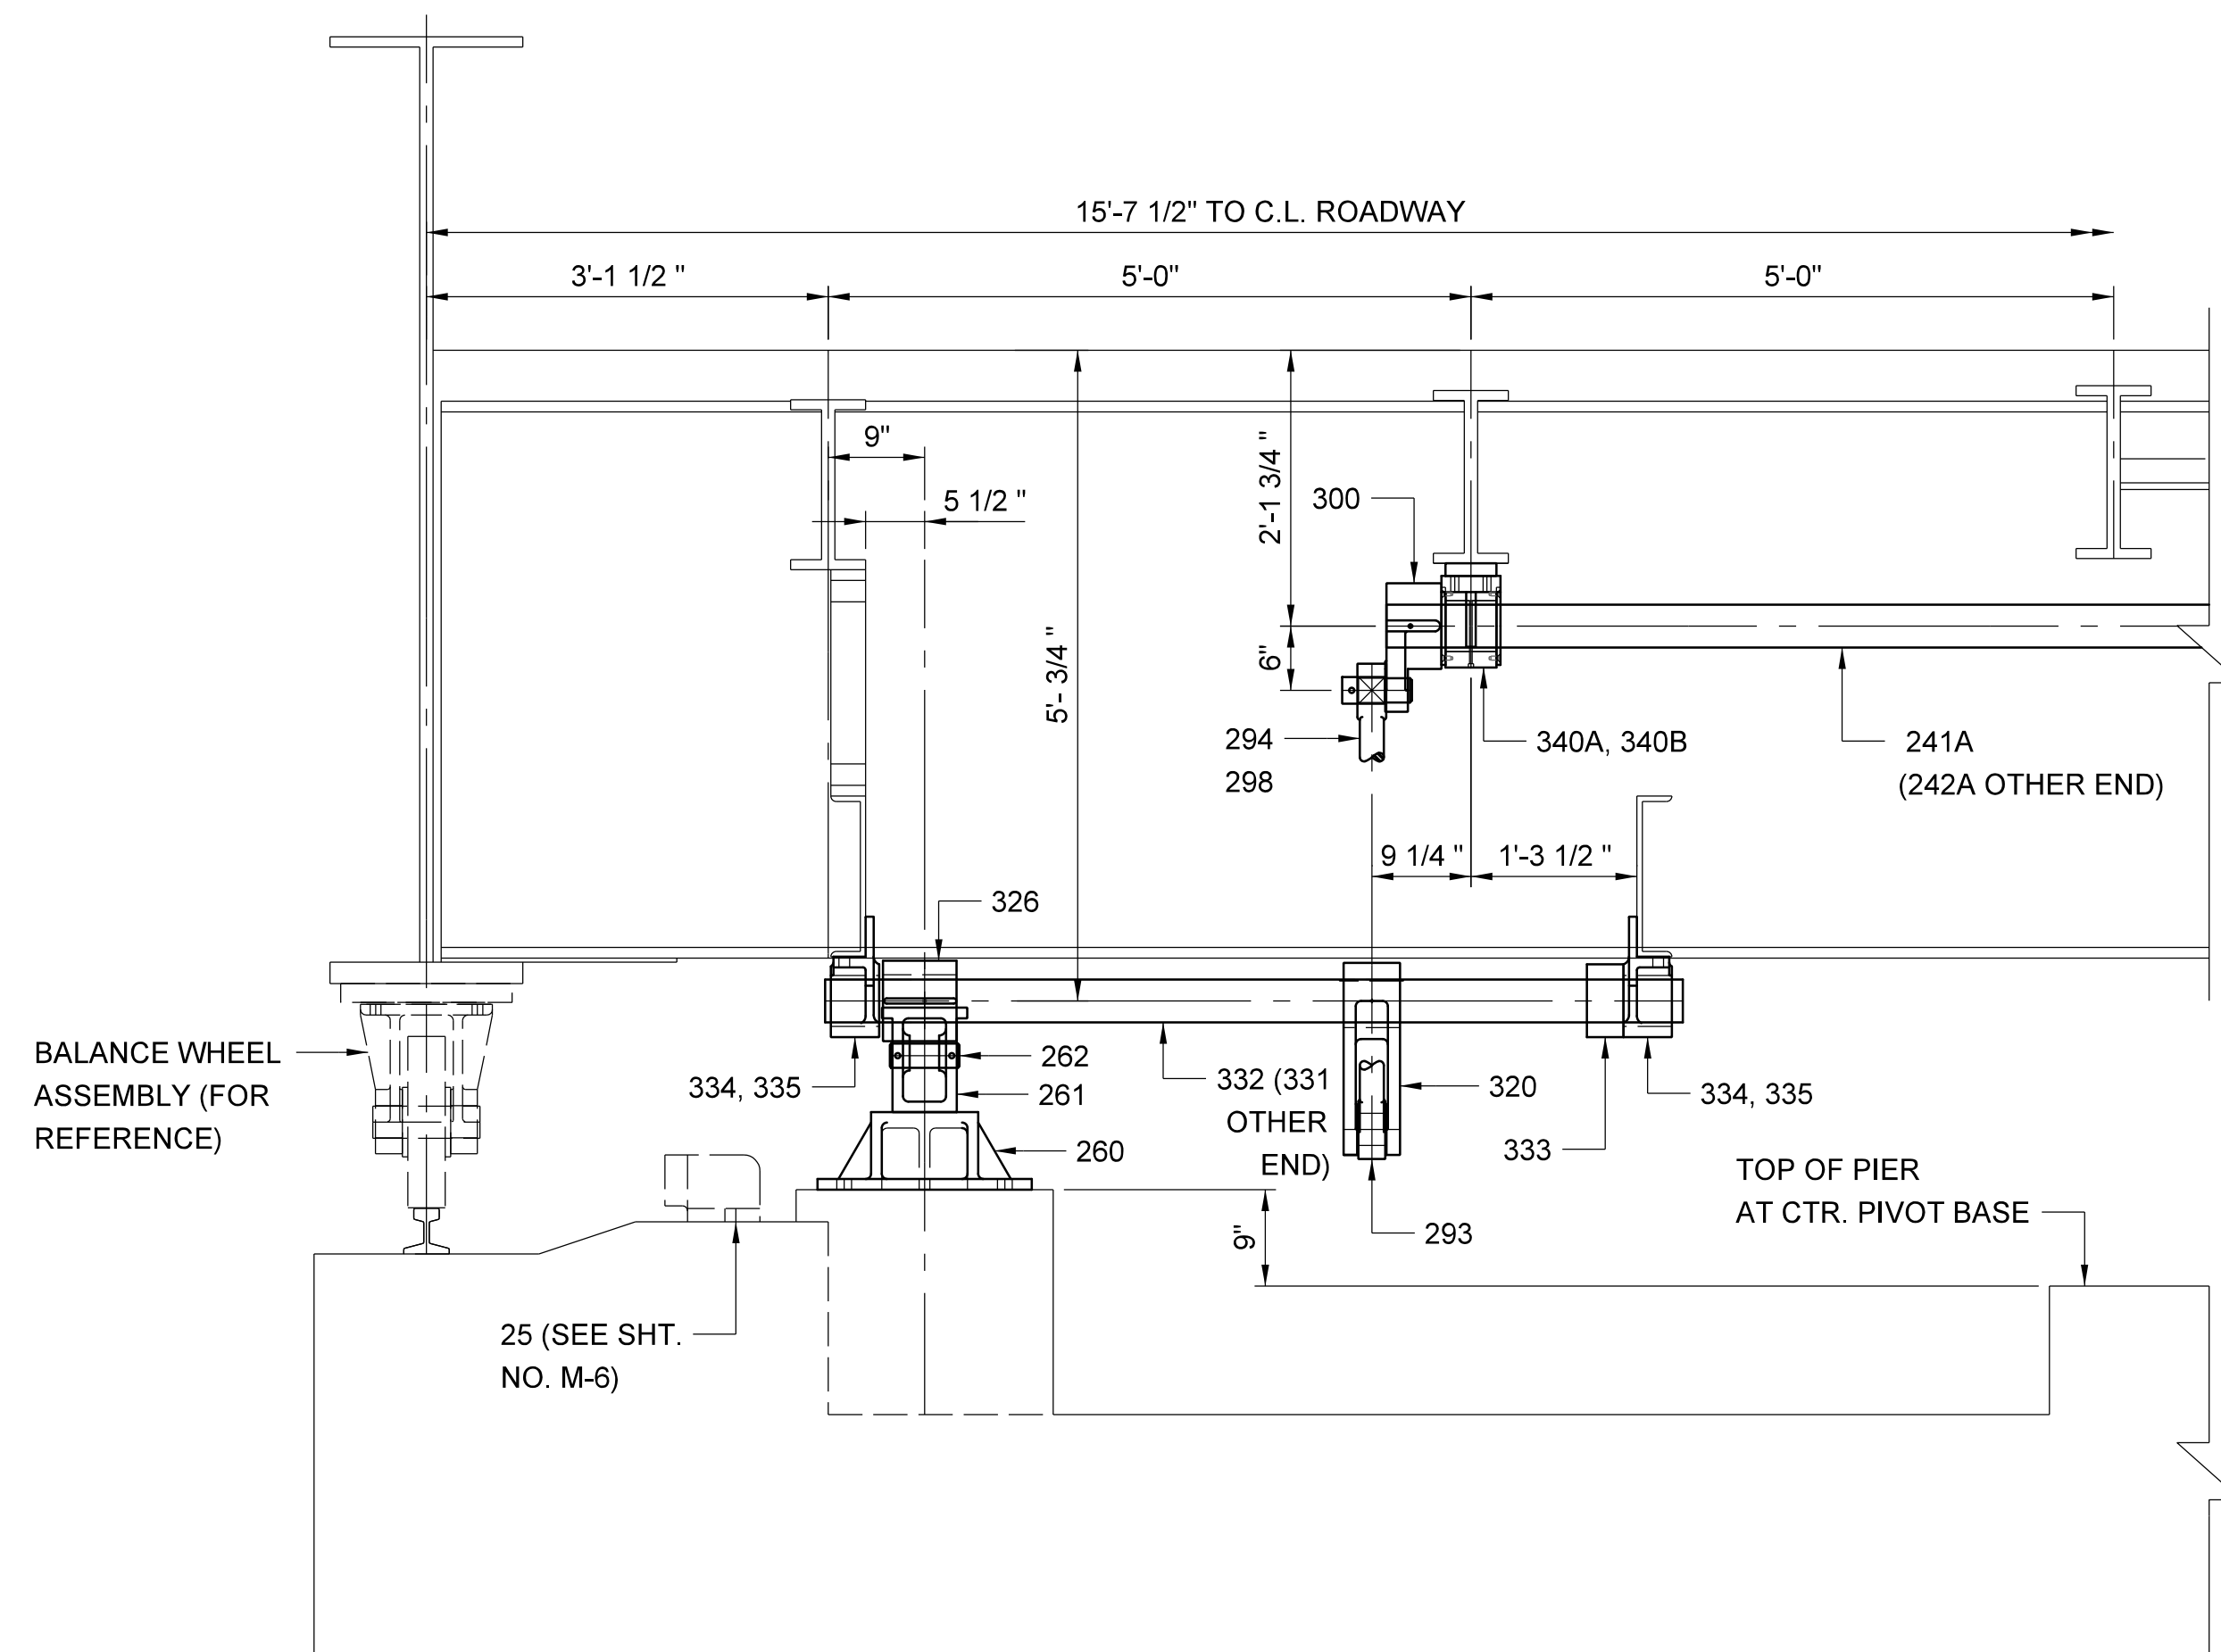

SECTION C-C
SCALE: 3/4" = 1'-0"

PROJECT NO. B-5936
TYRRELL COUNTY
 BRIDGE NO: 7


STATE OF NORTH CAROLINA
 DEPARTMENT OF TRANSPORTATION
 RALEIGH

CENTER WEDGE MACHINERY DETAILS I

ALLIGATOR RIVER SWING SPAN



DocuSigned by:
 Scott Reynolds
 9/14/2016

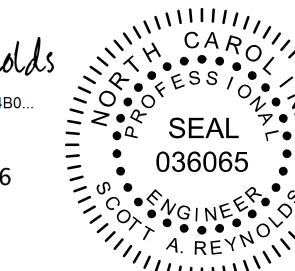

DRAWN BY: JAG/MS DATE: 8/8/2016
 CHECKED BY: GAF/RH DATE: 8/8/2016
 DESIGN ENGINEER OF RECORD: JAG/MS DATE: 8/8/2016

DWG NUMBER: 83 TOTAL DWGS: 90

DOCUMENT NOT CONSIDERED FINAL UNLESS ALL SIGNATURES COMPLETED

REVISIONS						SHEET NO. M-16
NO	BY	DATE	NO	BY	DATE	
1			3			TOTAL SHEETS 23
2			4			