





8/23/19



PROJ. REFERENCE NO.
B-4945

SHEET NO.
X-2

75 70 65 60 55 50 45 40 35 30 25 20 15 10 5 0 5 10 15 20 25 30 35 40 45 50 55 60 65 70 75

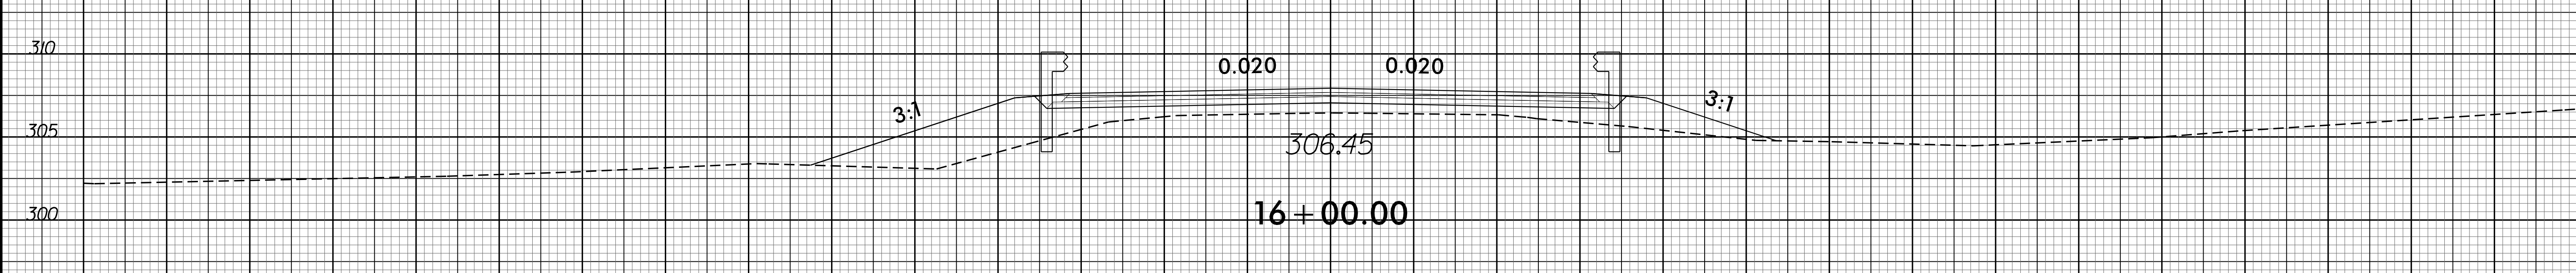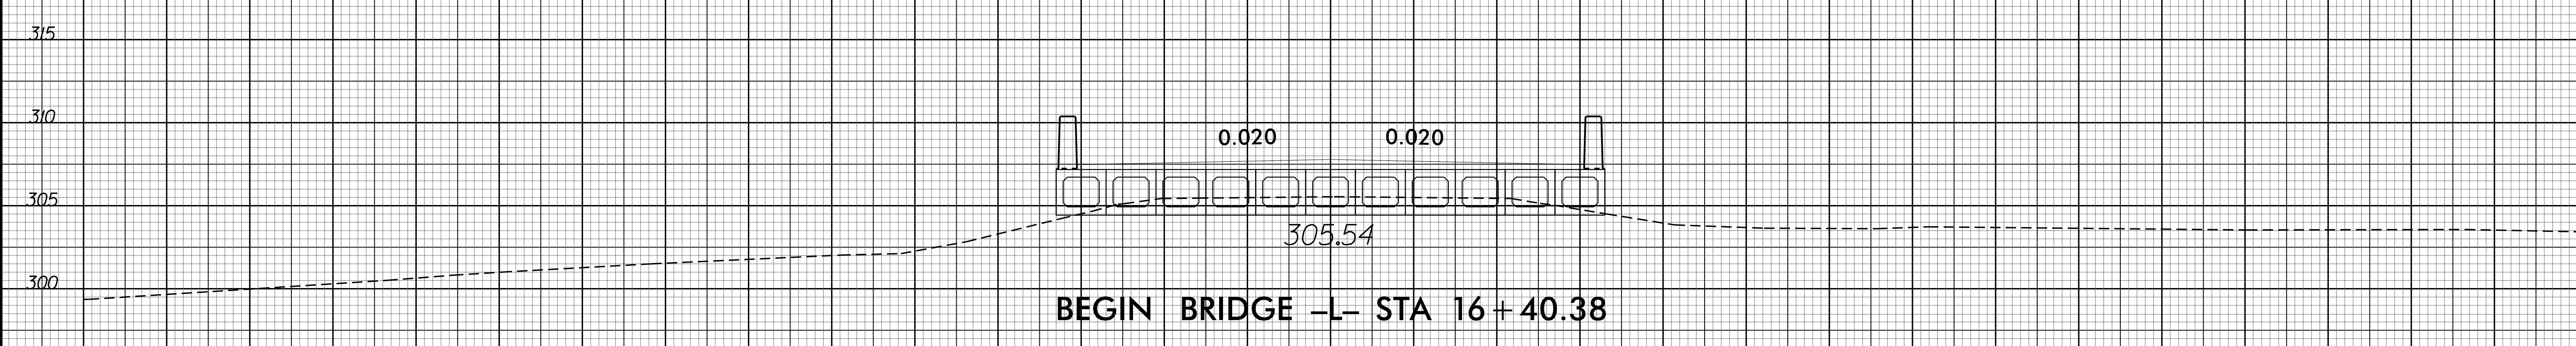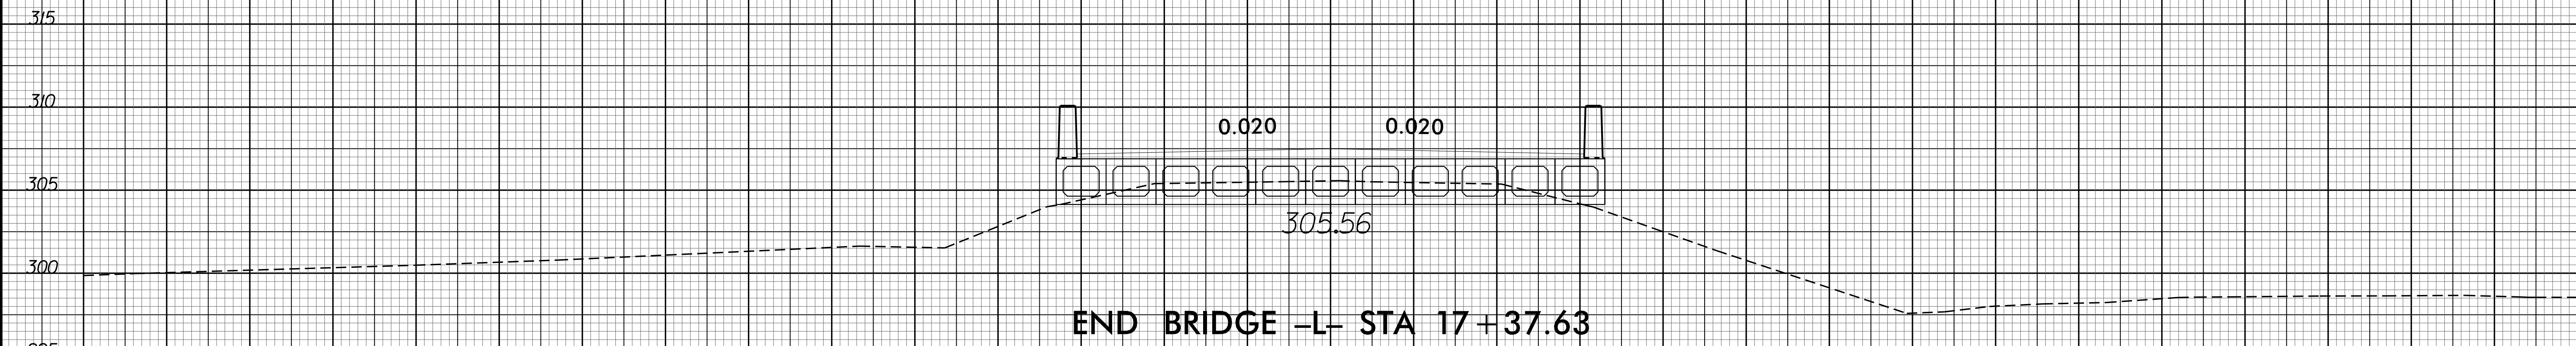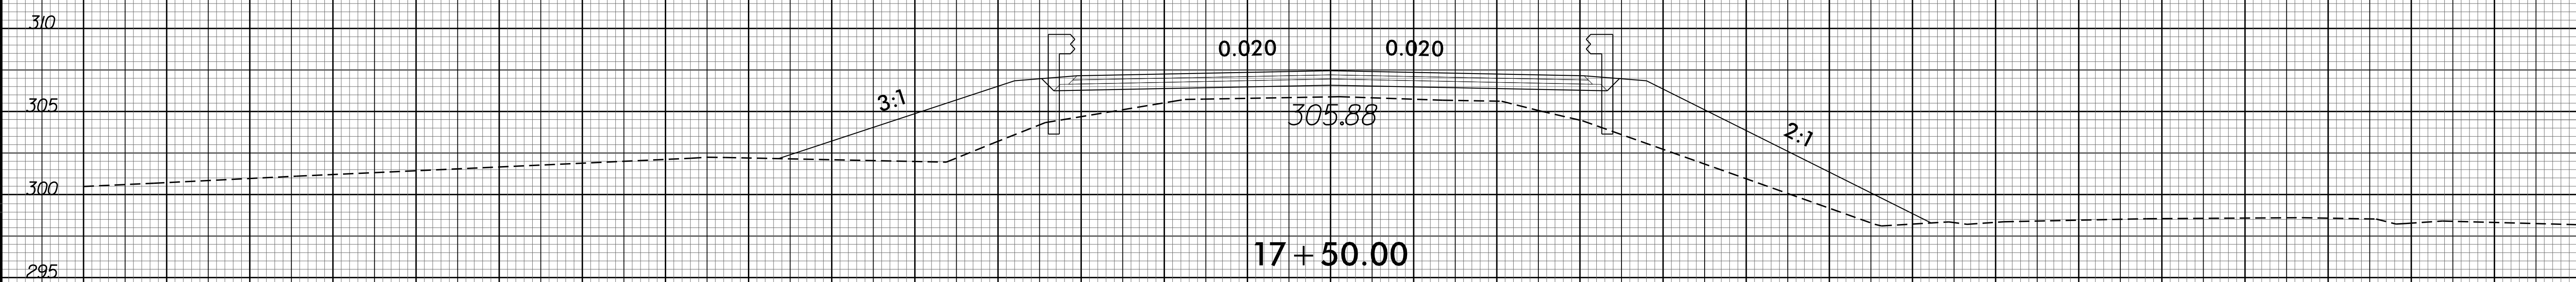

75 70 65 60 55 50 45 40 35 30 25 20 15 10 5 0 5 10 15 20 25 30 35 40 45 50 55 60 65 70 75

02-SEP-2016 09:10
F:\Projects\B4945\Drawings\B4945_3_Rdy_xpl.dgn
\$\$\$\$\$USER\$\$\$\$\$