



PLAN OF UNIT

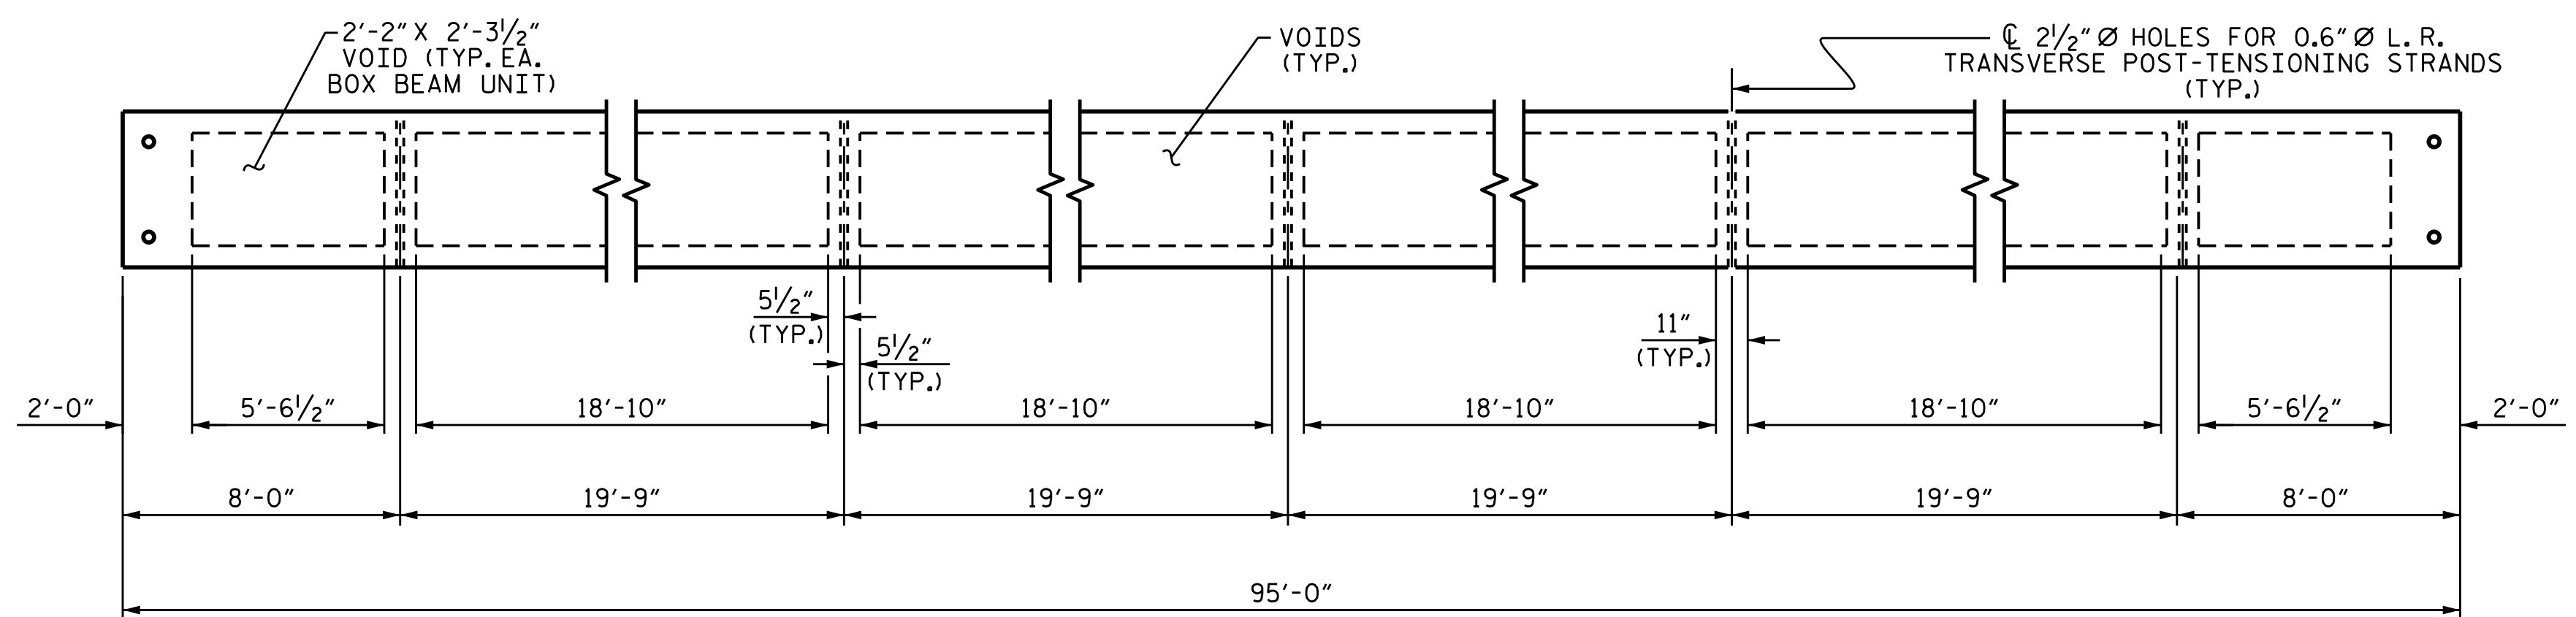

DIAPHRAGM AND VOID LAYOUT

PROJECT NO. B-4945  
VANCE COUNTY  
 STATION: 16+89.00 -L-  
 SHEET 2 OF 5

STATE OF NORTH CAROLINA  
 DEPARTMENT OF TRANSPORTATION  
 RALEIGH  
 PLAN OF 95' UNIT  
 30'-10" CLEAR ROADWAY  
 90° SKEW

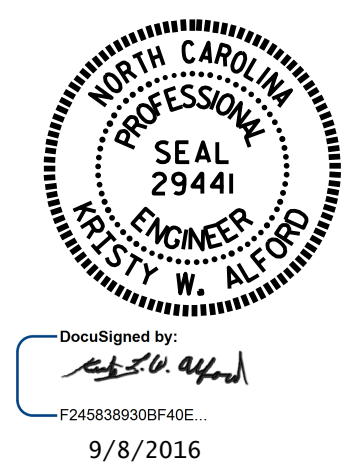

ASSEMBLED BY :	M.M. AHMED	DATE :	3-21-16
CHECKED BY :	J.P. ADAMS	DATE :	8/2016
DRAWN BY :	DGE 8/10	REV. 8/14	MAA/TMG
CHECKED BY :	TMG 11/11		

DOCUMENT NOT CONSIDERED  
 FINAL UNLESS ALL  
 SIGNATURES COMPLETED

REVISIONS						SHEET NO.
NO.	BY:	DATE:	NO.	BY:	DATE:	S-5
1			3			TOTAL SHEETS 15
2			4			