
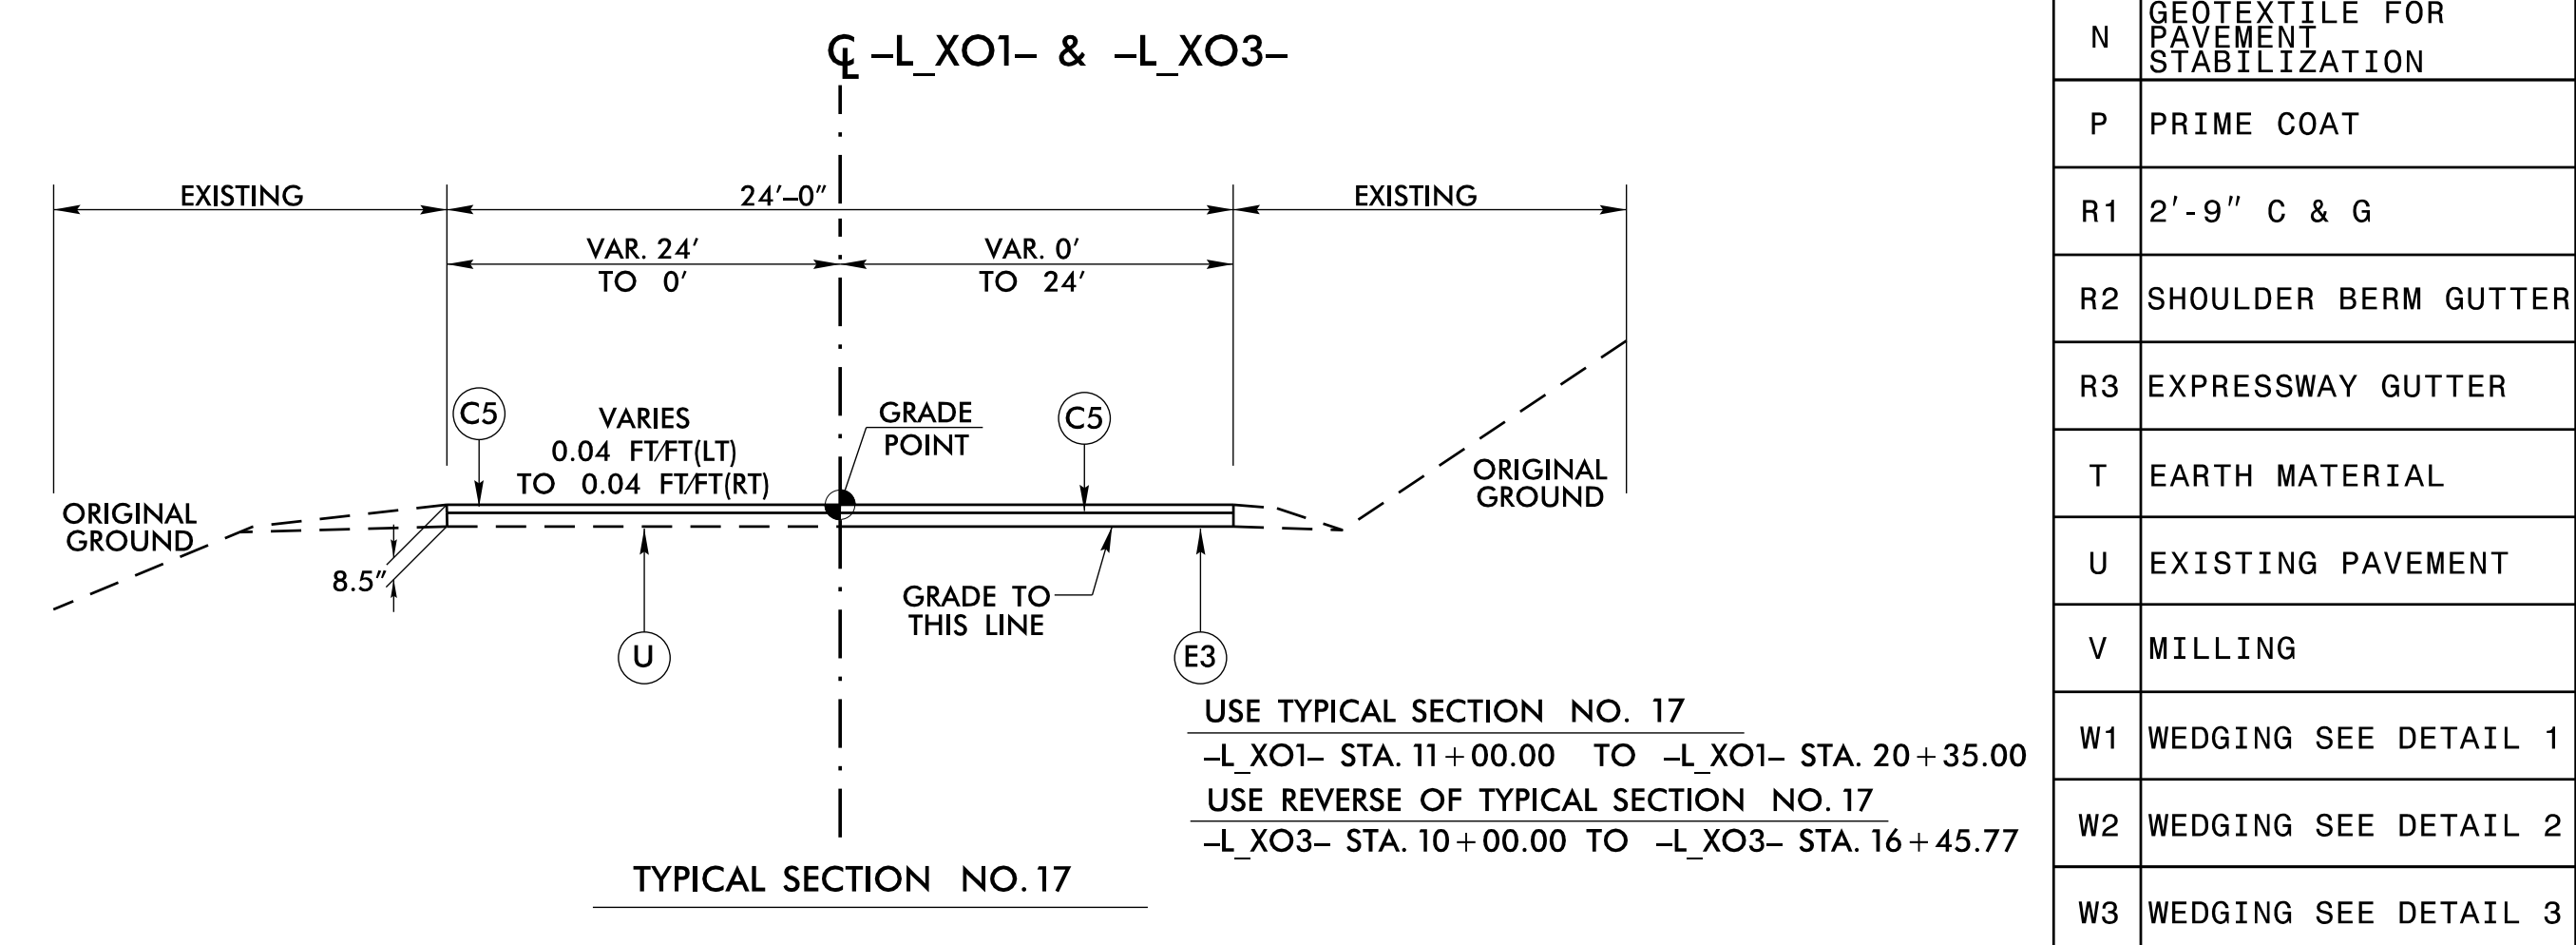
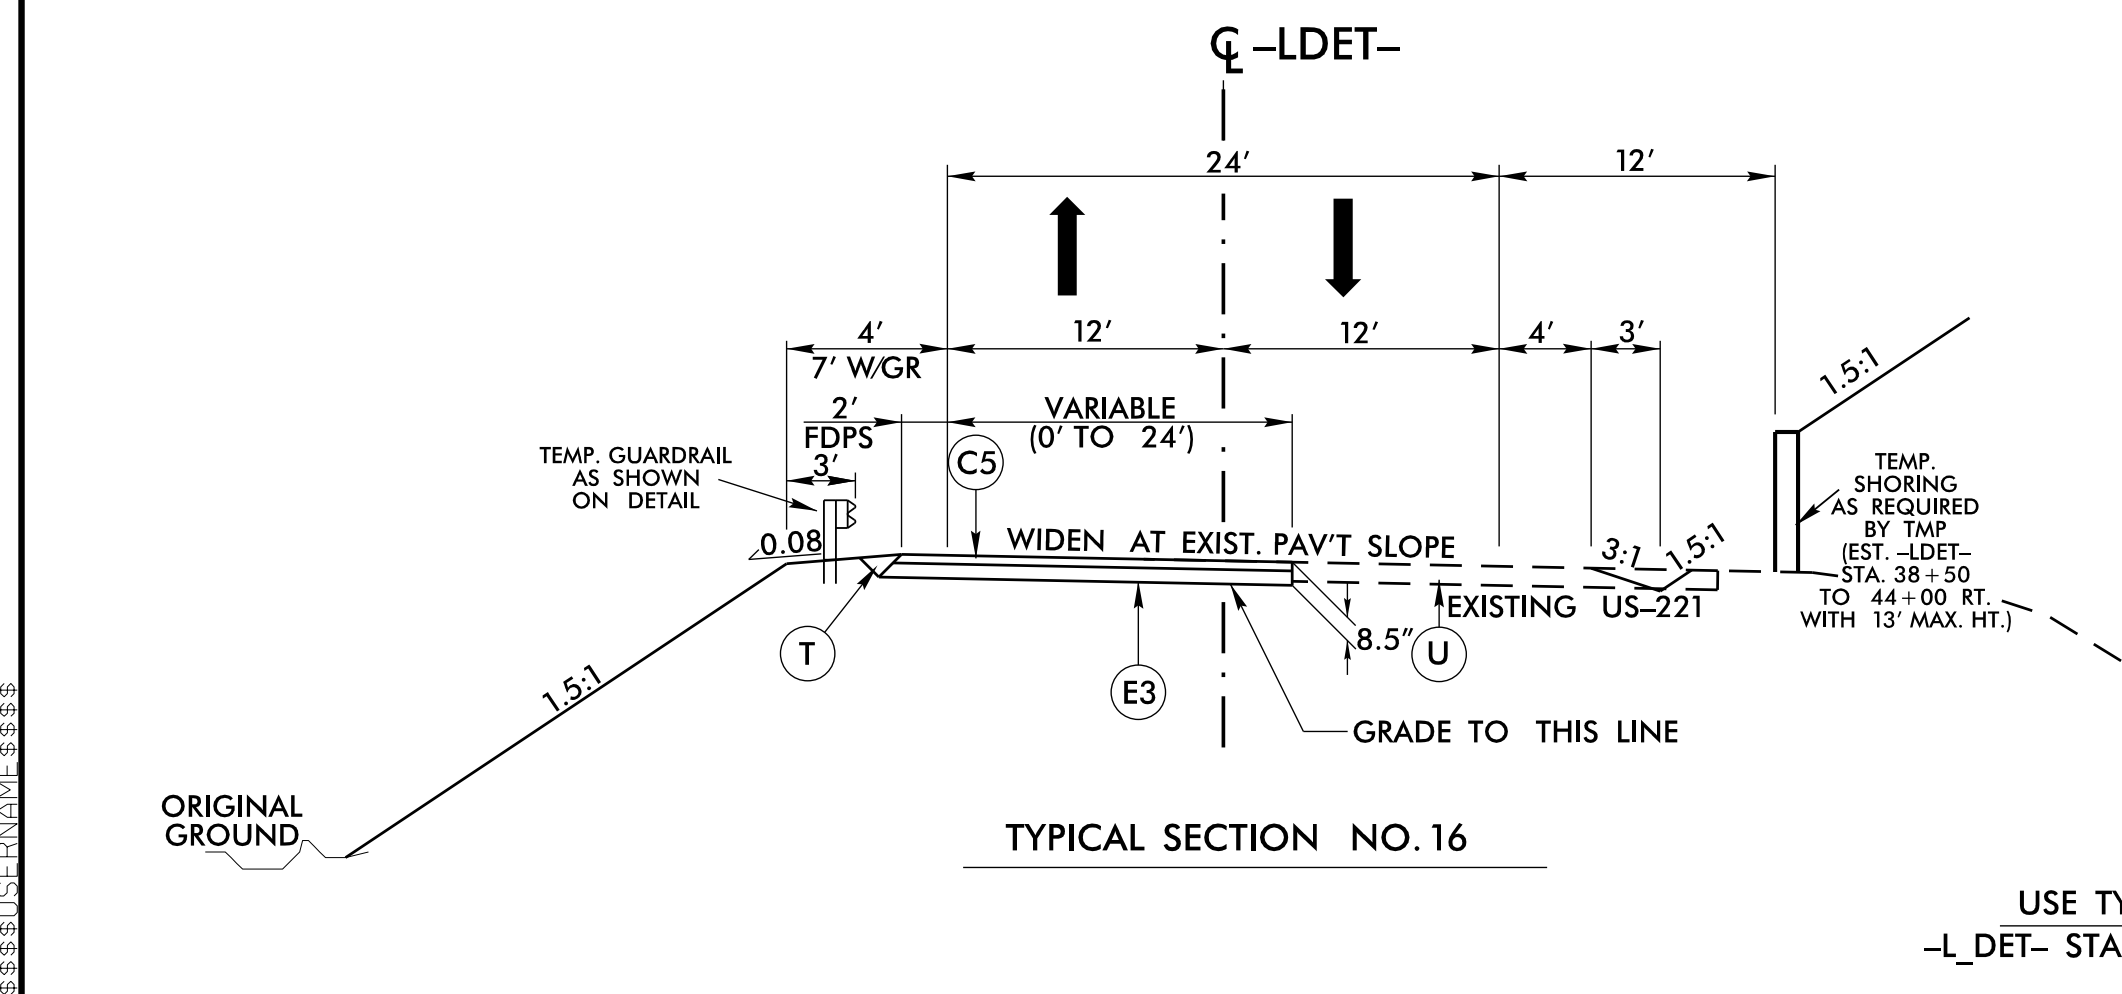
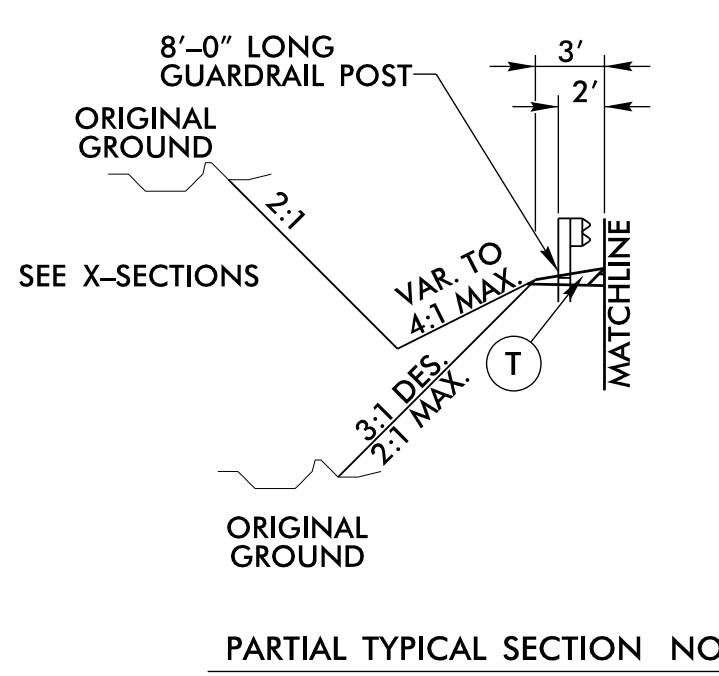
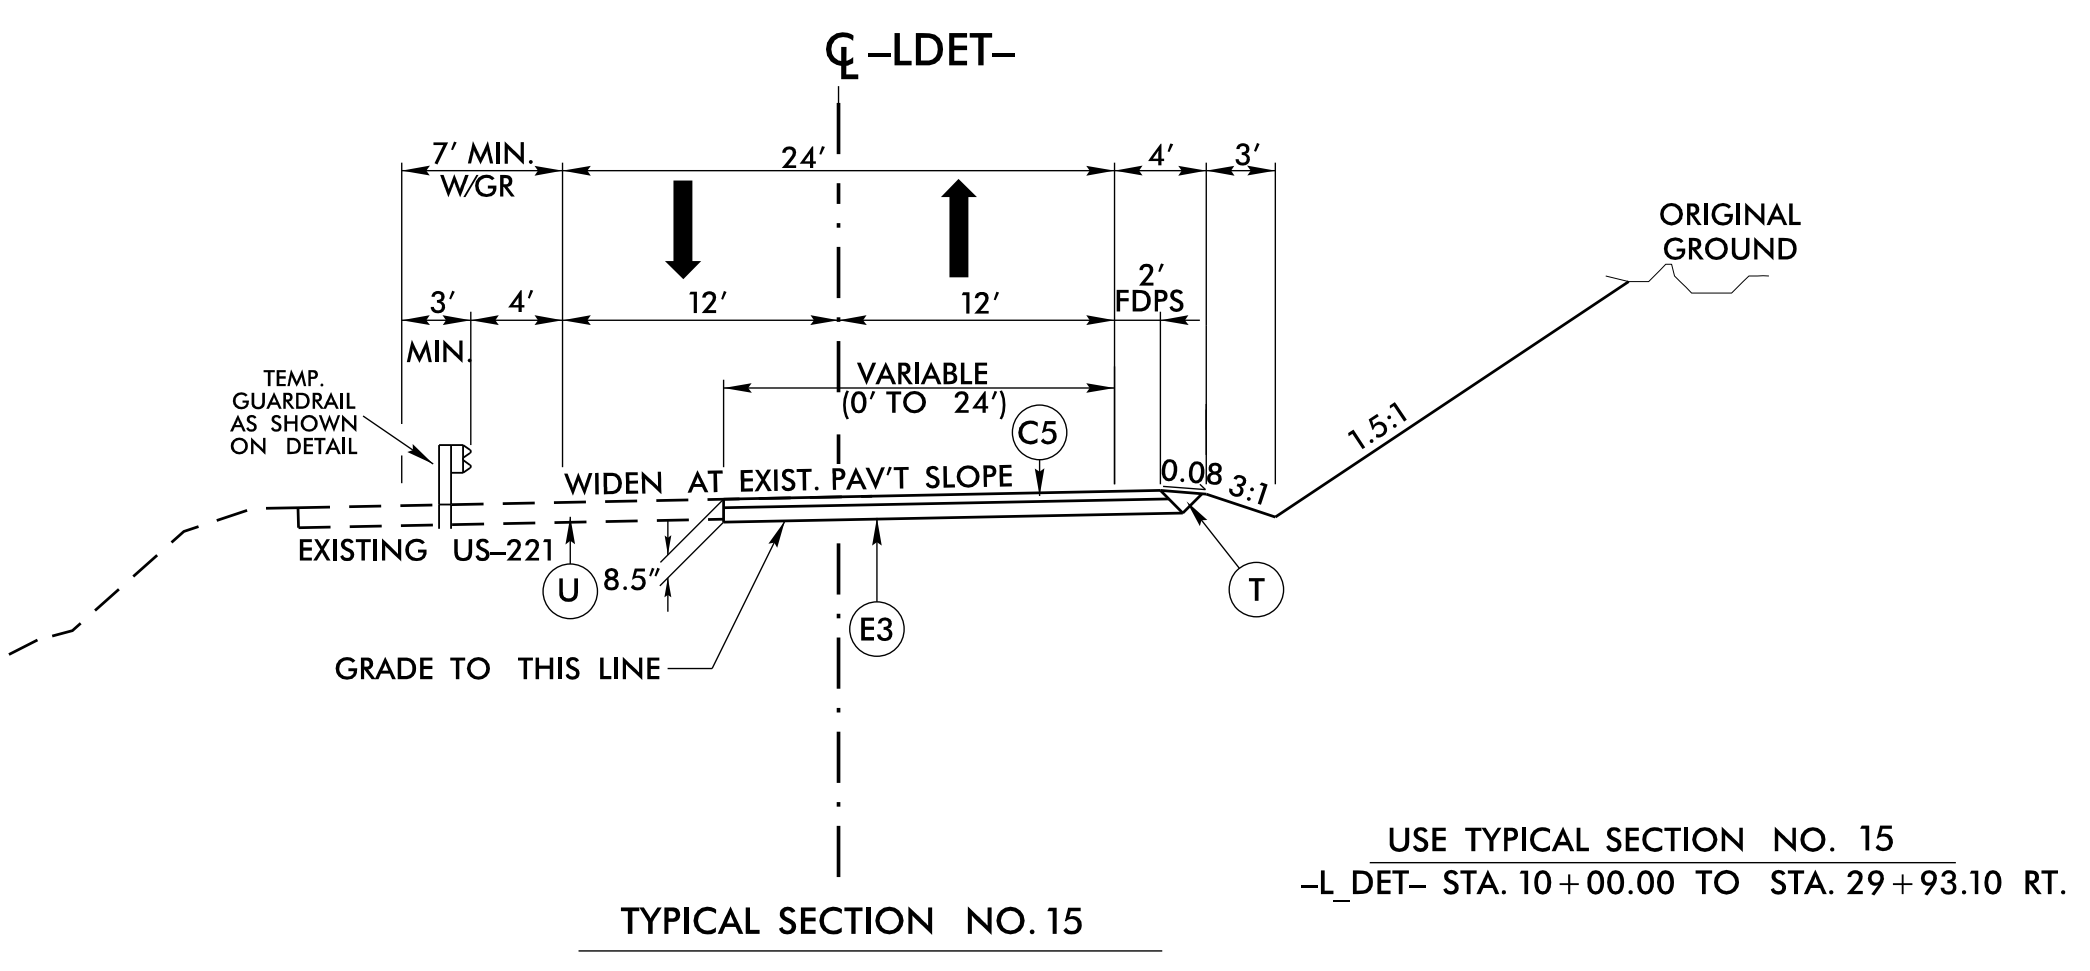
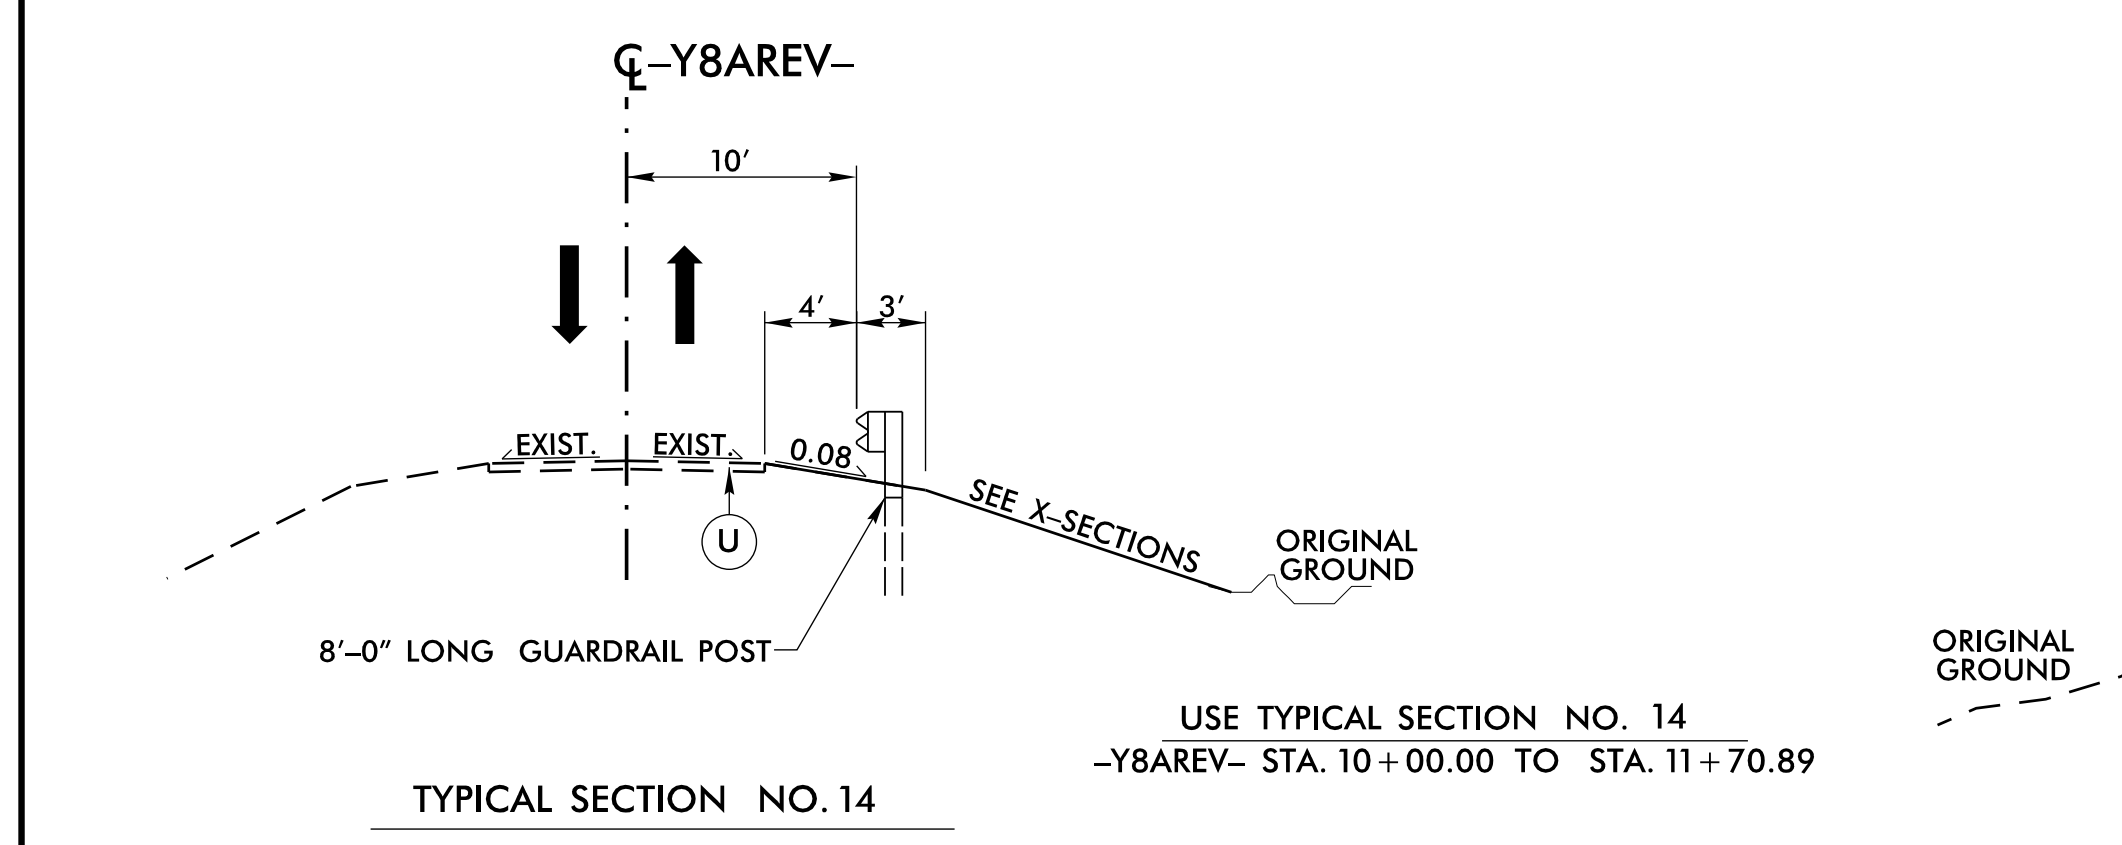
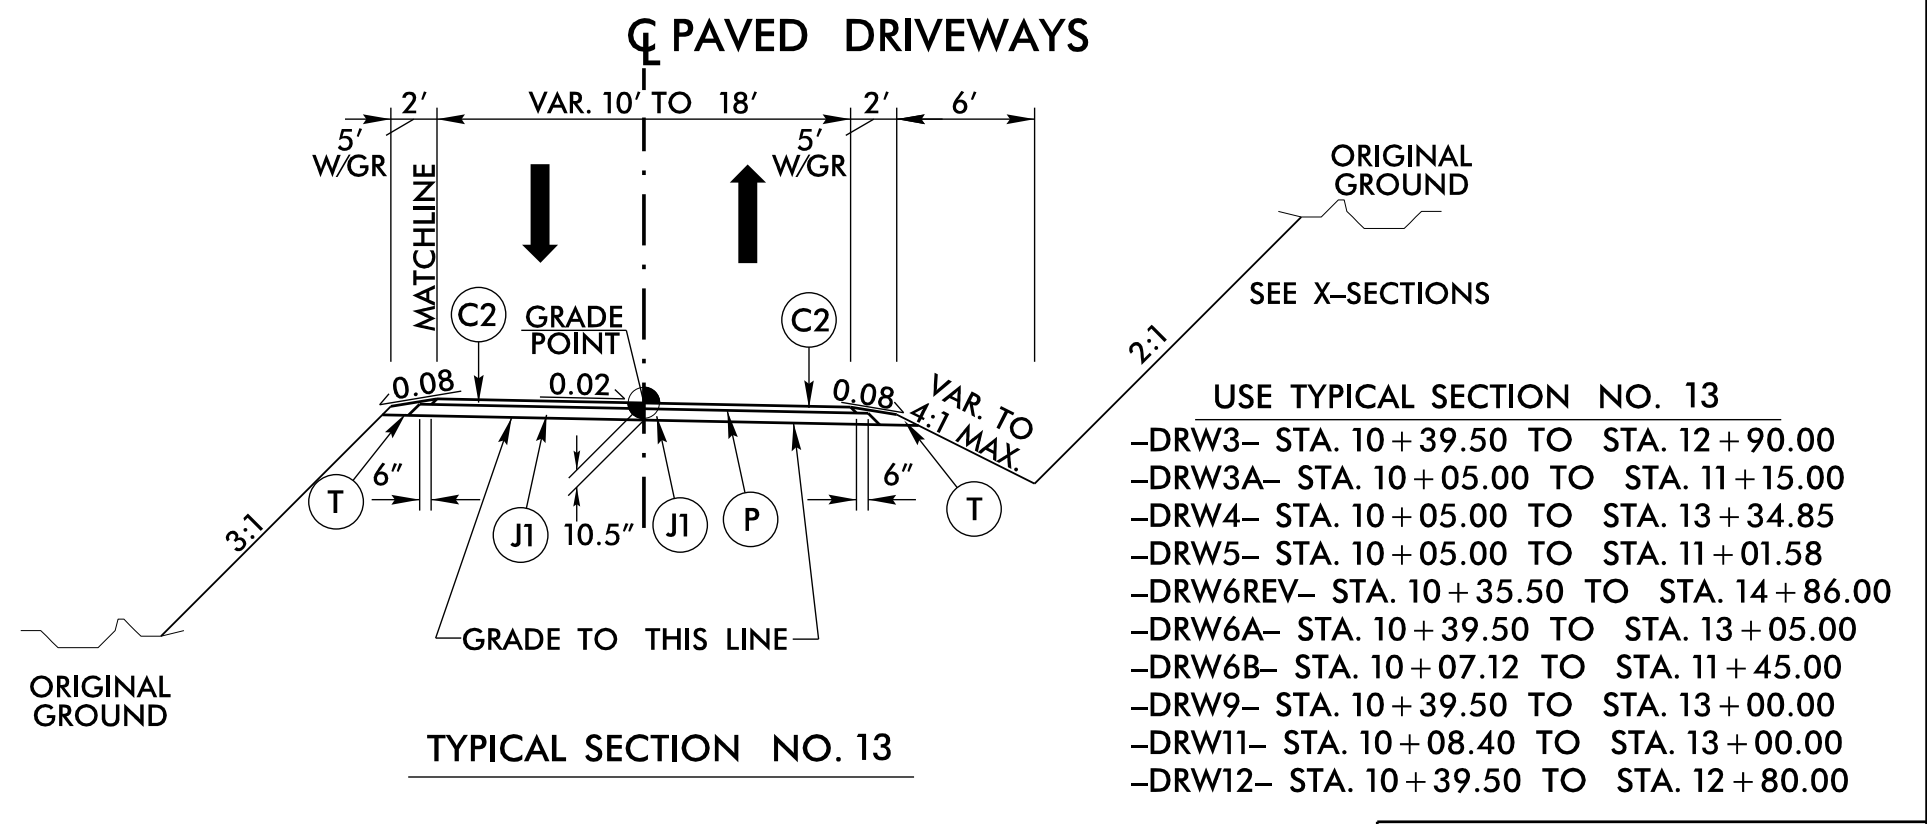
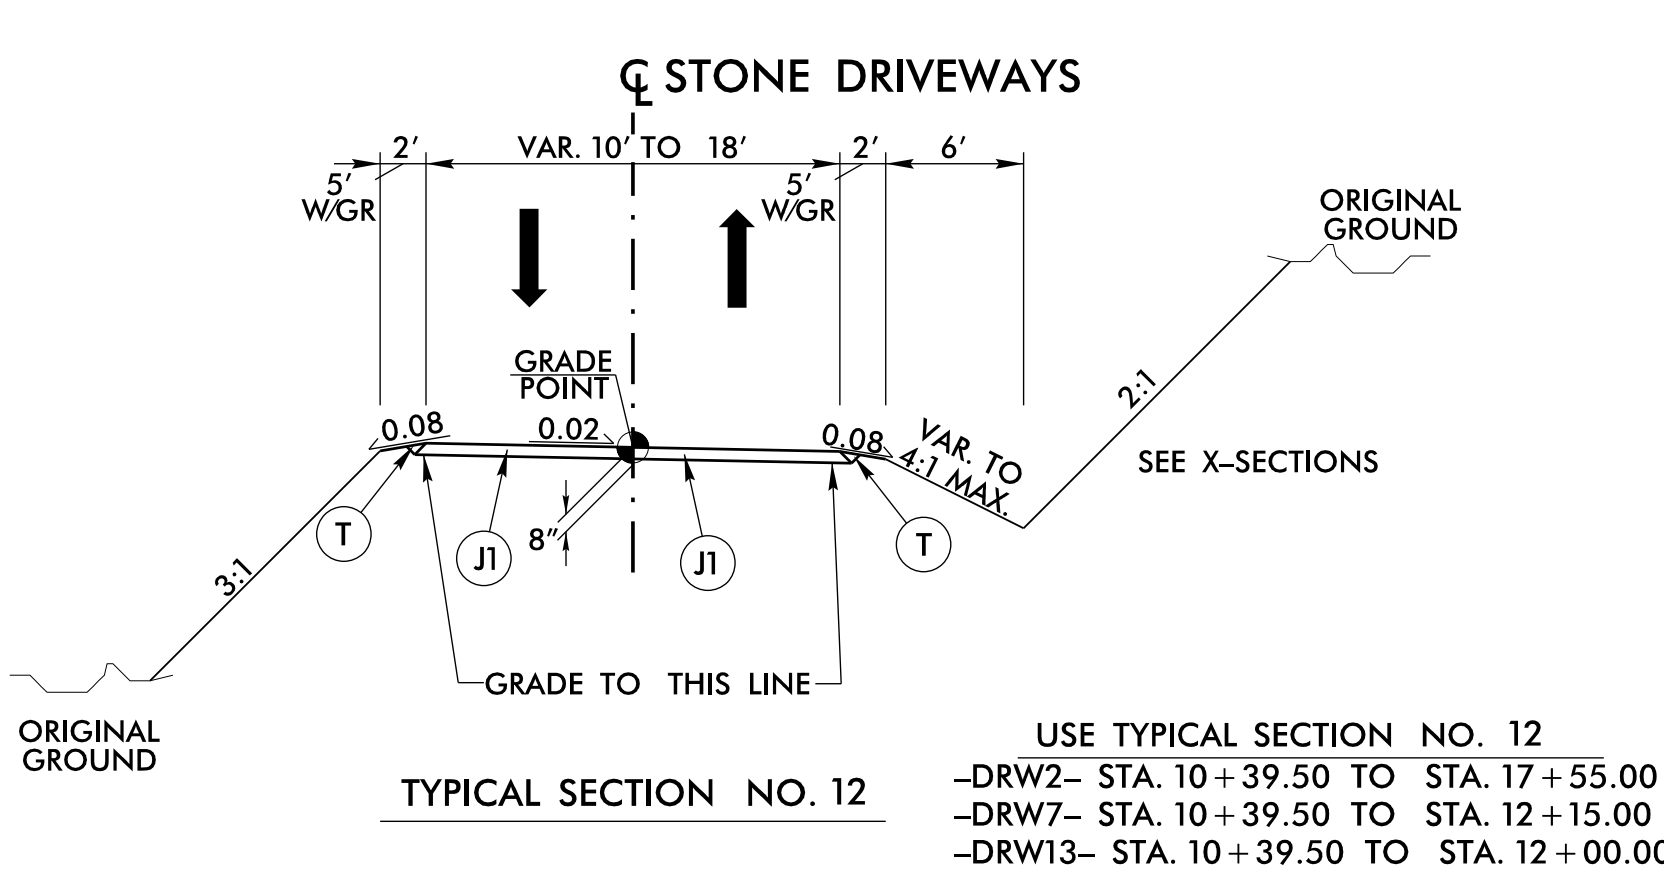
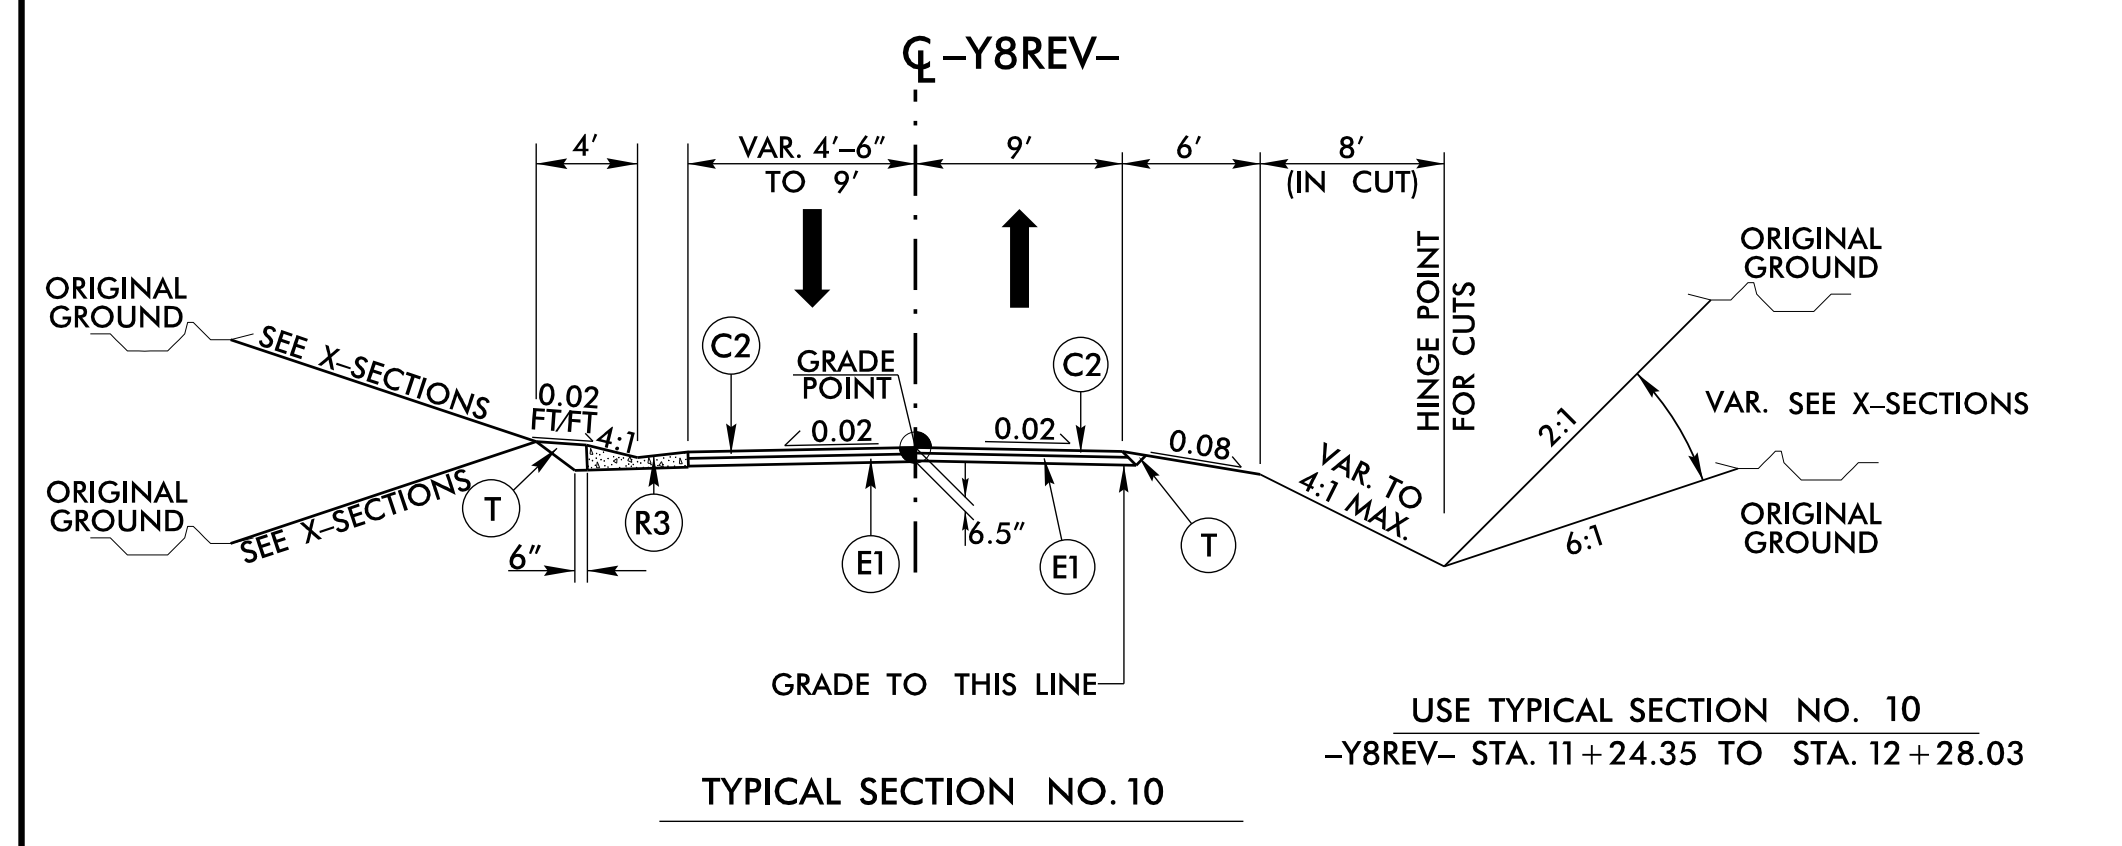
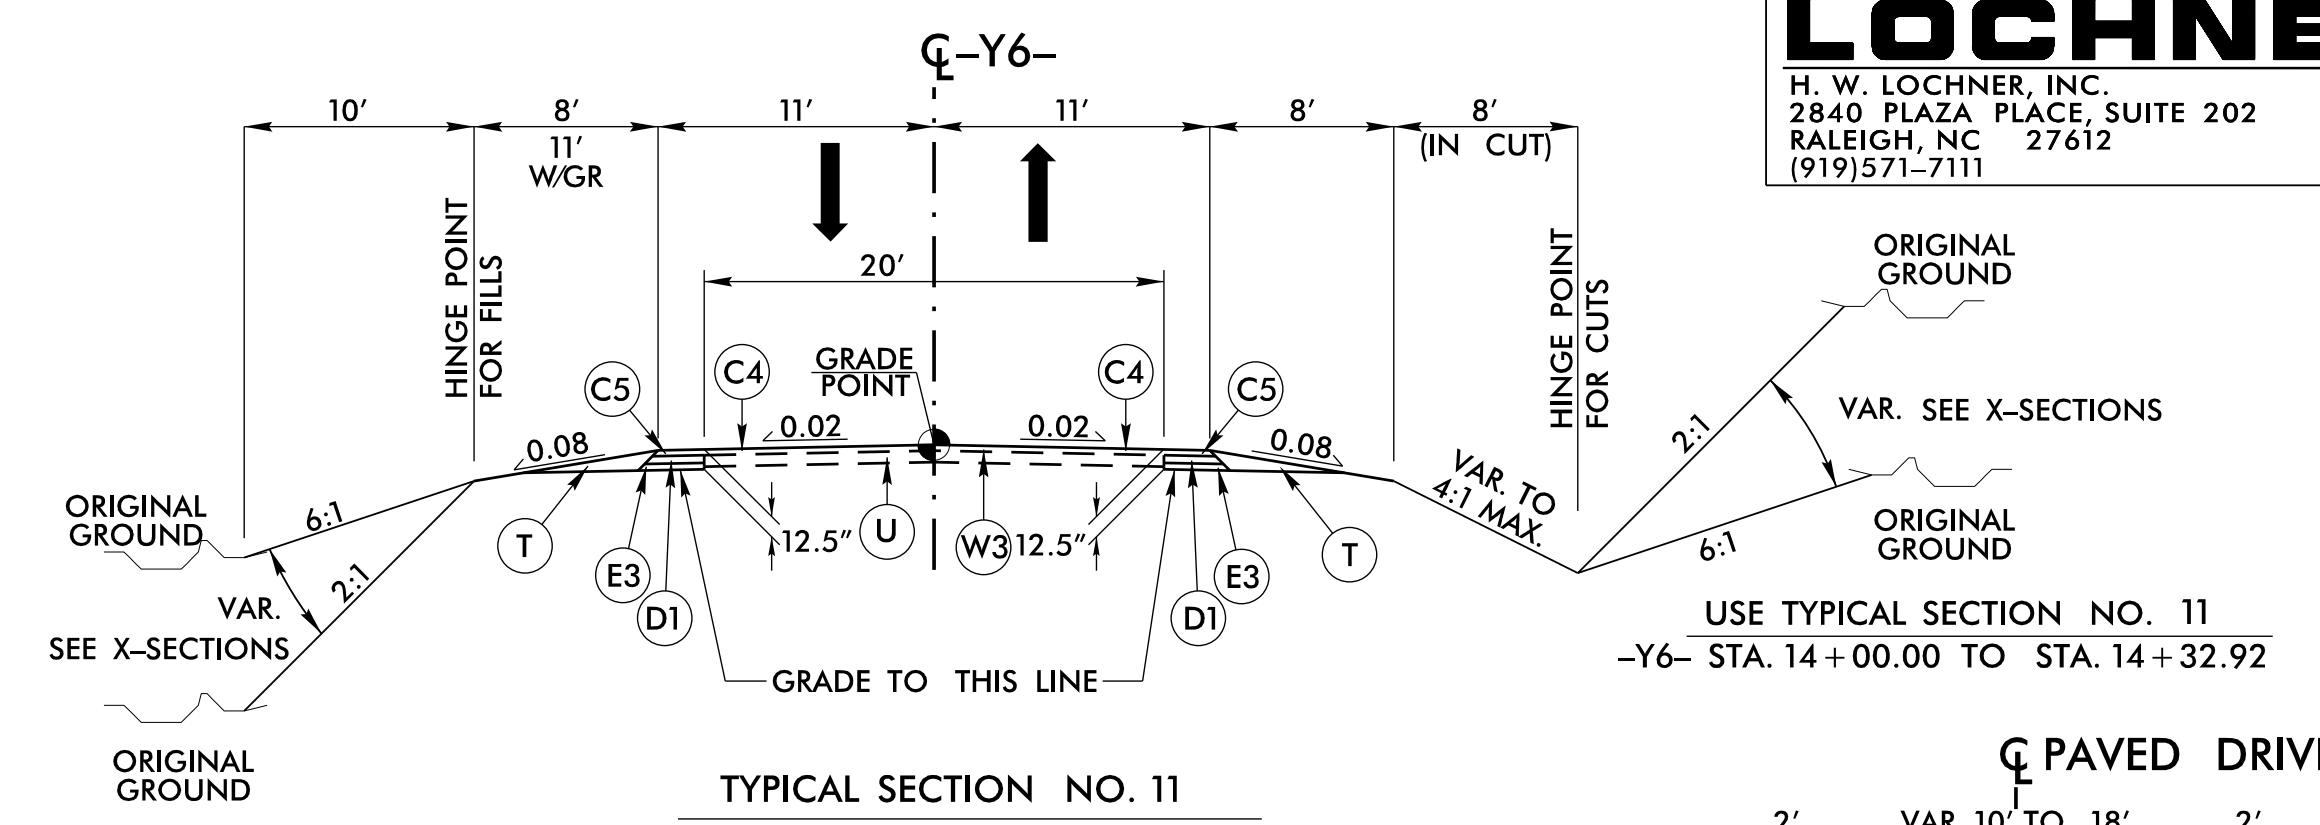


6/2/2016

LOCHNER
 H. W. LOCHNER, INC.
 2840 PLAZA PLACE, SUITE 202
 RALEIGH, NC 27612
 (919)571-7111
 NC License Number F-0159

PROJECT REFERENCE NO. R-2915C	SHEET NO. 2A-3
ROADWAY DESIGN ENGINEER SEAL 25523 NORTH CAROLINA PROFESSIONAL ENGINEER BRUCE K. EASTON	PAVEMENT DESIGN ENGINEER SEAL 022896 NORTH CAROLINA PROFESSIONAL ENGINEER CLARK S. MORRISON
9/1/2016	
9AF015AD7ACC48F...	
DOCUMENT NOT CONSIDERED FINAL UNLESS ALL SIGNATURES COMPLETED	

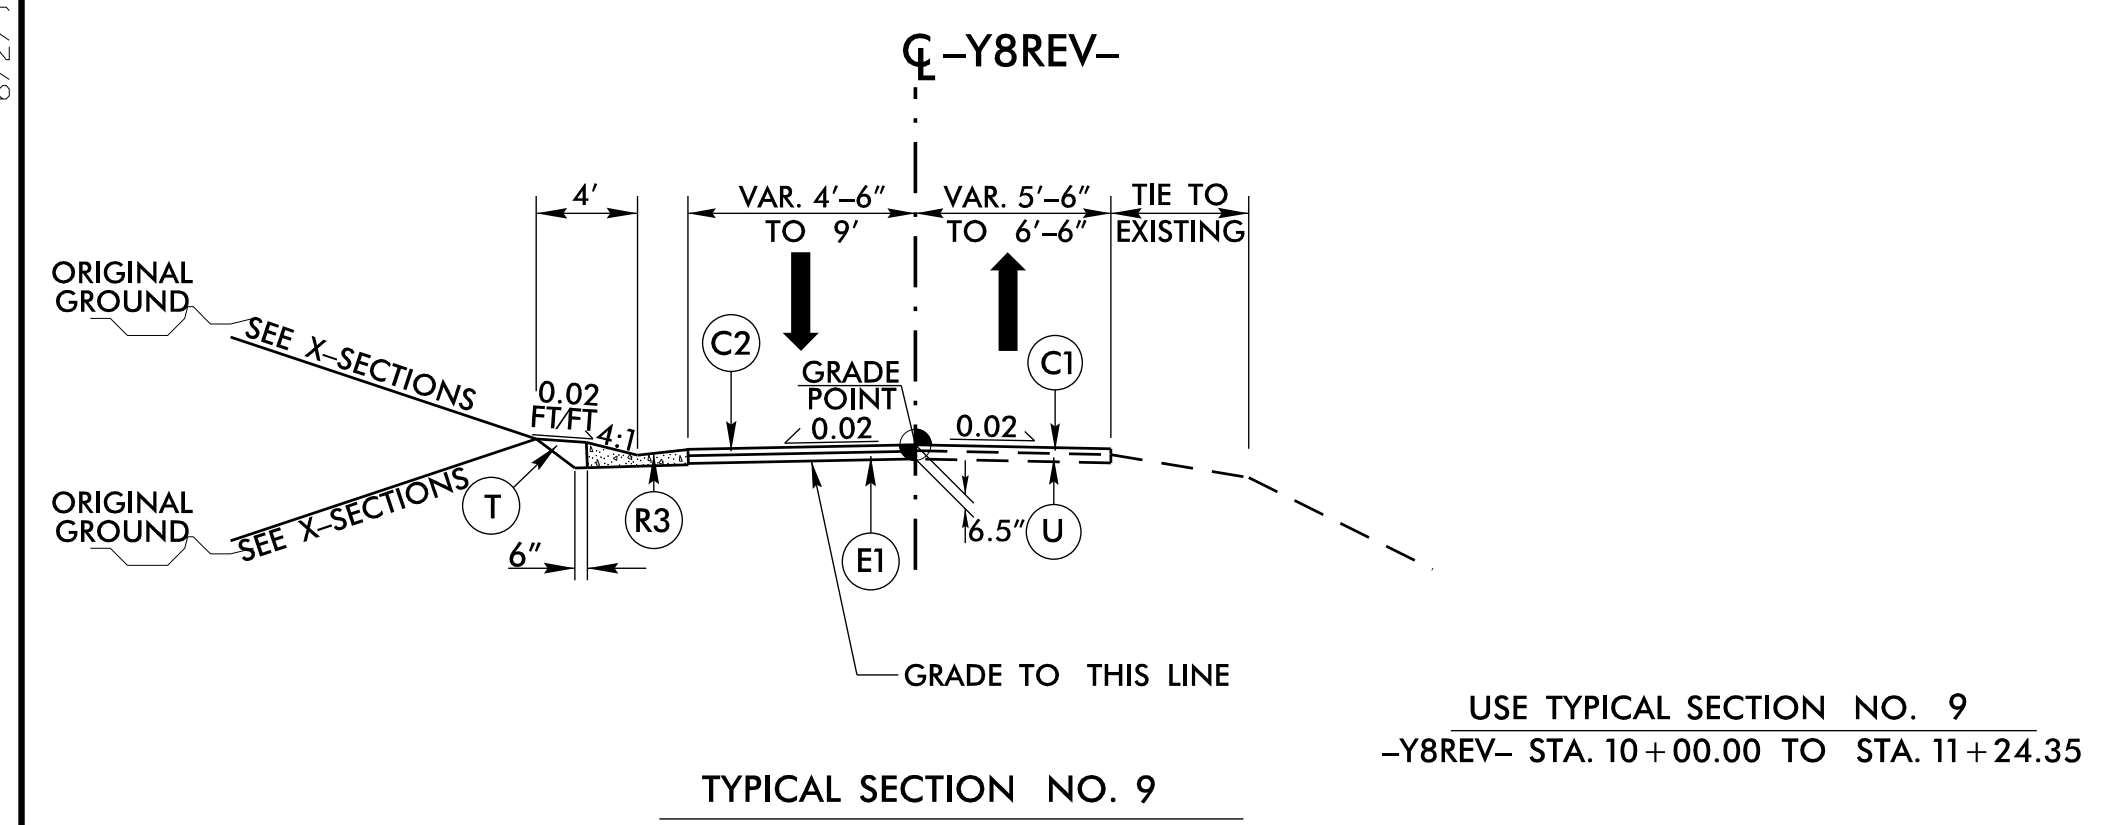

PAVEMENT SCHEDULE	
C1	1.25" TYPE SF9.5A
C2	2.5" TYPE SF9.5A
C3	VAR. TYPE SF9.5A
C4	1.5" TYPE S9.5B
C5	3" TYPE S9.5B
C6	VAR. TYPE S9.5B
D1	4" TYPE I19.0B
D2	VAR. TYPE I19.0B
E1	4" TYPE B25.0B
E2	5" TYPE B25.0B
E3	5.5" TYPE B25.0B
E4	VAR. TYPE B25.0B
J1	8" ABC
J2	10" ABC
K	8" LIME OR 7" CEMENT
N	GEOTEXTILE FOR PAVEMENT STABILIZATION
P	PRIME COAT
R1	2'-9" C & G
R2	SHOULDER BERM GUTTER
R3	EXPRESSWAY GUTTER
T	EARTH MATERIAL
U	EXISTING PAVEMENT
V	MILLING
W1	WEDGING SEE DETAIL 1
W2	WEDGING SEE DETAIL 2
W3	WEDGING SEE DETAIL 3

01-SEP-2016 10:34 NR2915C_rdy_tjup.dgn
 11:34:38 AM
 11/11/2016 11:34:38 AM