
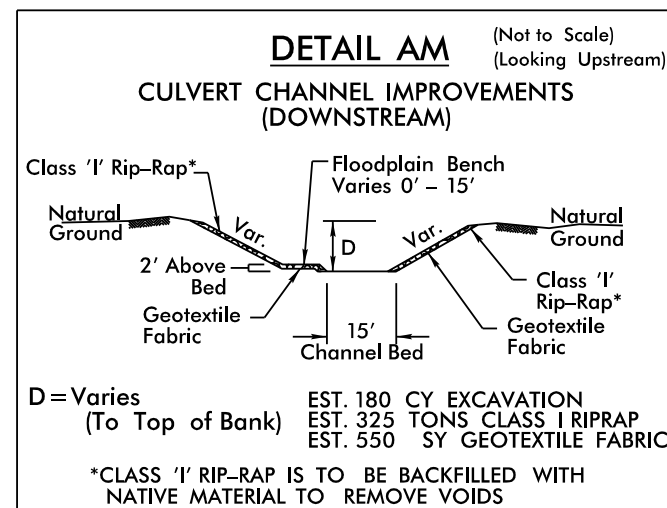
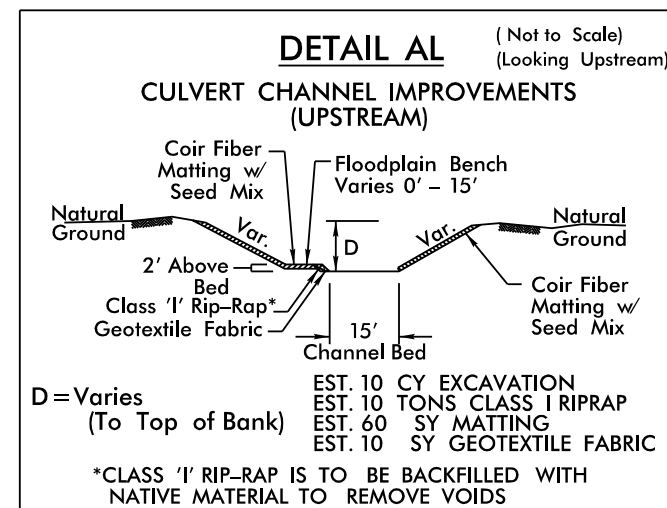
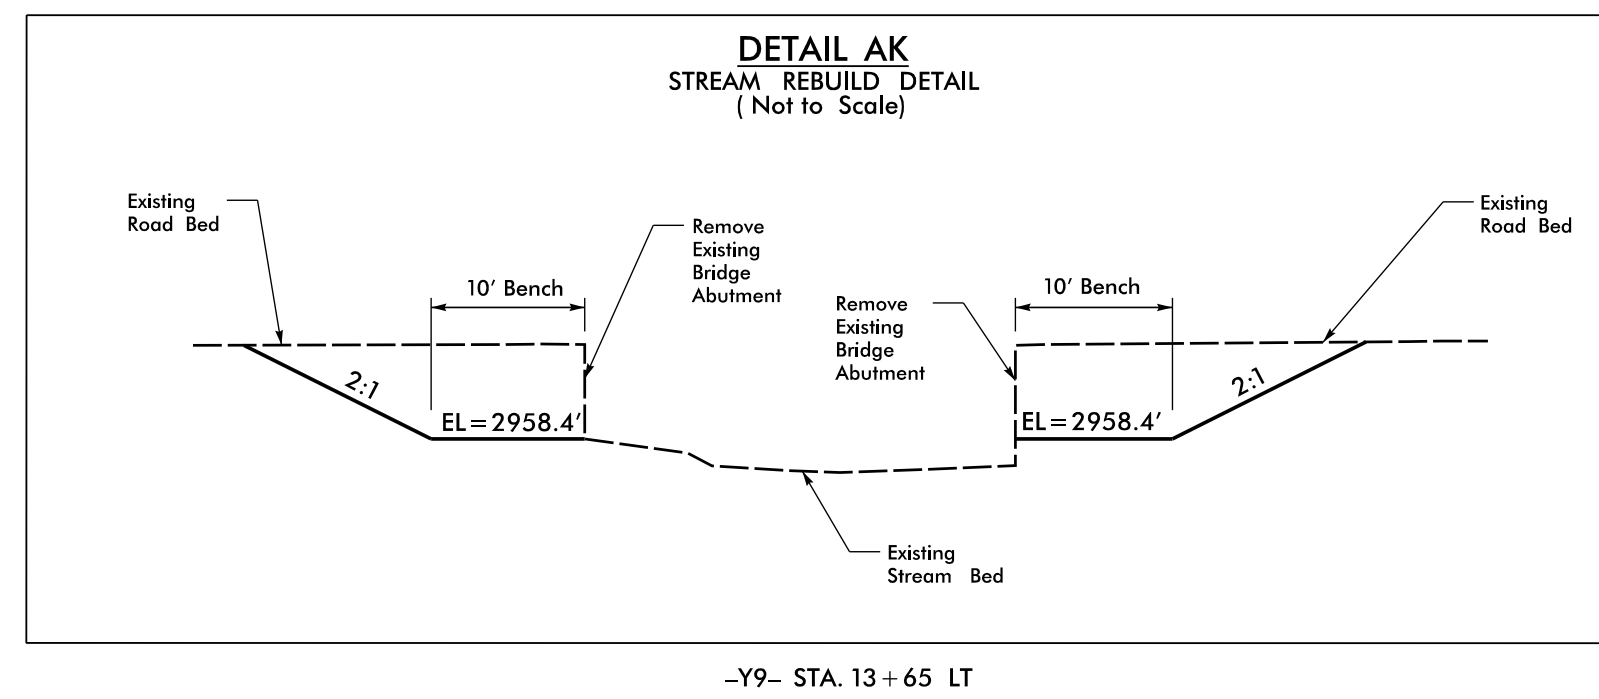
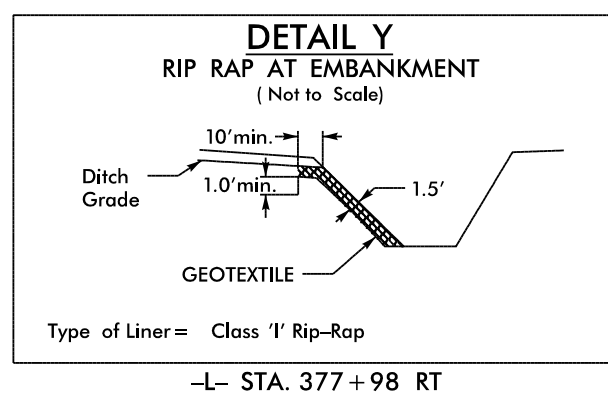
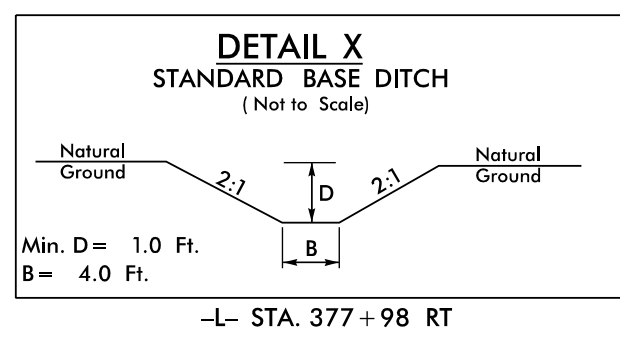


8/17/99

# DETAIL SHOWING DRAINAGE DETAILS

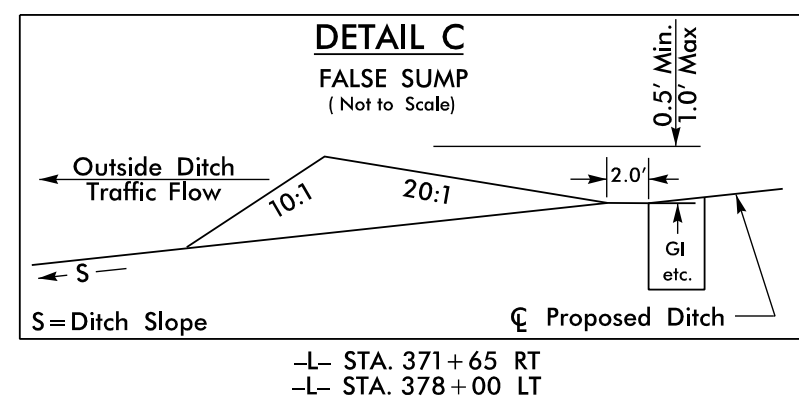

REVISIONS

**LOCHNER**  
H. W. LOCHNER, INC.  
2840 PLAZA PLACE, SUITE 202  
RALEIGH, NC 27612  
(919)571-7111

NC License Number F-0159

**HNTB**  
343 E. SIX FORKS ROAD, SUITE 200  
RALEIGH, NC 27609

NC License Number C-1554

PROJECT REFERENCE NO. <i>R-2915C</i>	SHEET NO. <i>2D-1</i>
RW SHEET NO.	
HYDRAULICS ENGINEER	

01-SEP-2016 13:28  
 P:\Projects\2016\2915C\RD\PS\H02D-1.dgn  
 \$\$\$\$USERNAME\$\$\$\$

SEE SHEET 13 FOR PLAN VIEW