

5/28/16

-DRW6A-

-DRW6B-

LOCHNER
 H. W. LOCHNER, INC.
 2840 PLAZA PLACE, SUITE 202
 RALEIGH, NC 27612
 (919)571-7111
 NC License Number F-0159



HNTB
 343 E. SIX FORKS ROAD, SUITE 200
 RALEIGH, NC 27609
 NC License Number C-1554
 9/1/2016

PROJECT REFERENCE NO. **R-2915C** SHEET NO. **40**


ROADWAY DESIGN ENGINEER
 H. W. LOCHNER, INC.
 2840 PLAZA PLACE, SUITE 202
 RALEIGH, NC 27612
 (919)571-7111
 NC License Number F-0159

HYDRAULICS ENGINEER
 H. W. LOCHNER, INC.
 2840 PLAZA PLACE, SUITE 202
 RALEIGH, NC 27612
 (919)571-7111
 NC License Number F-0159

DocuSigned by:
Brian K. Eason
 15764
 9/7/2016

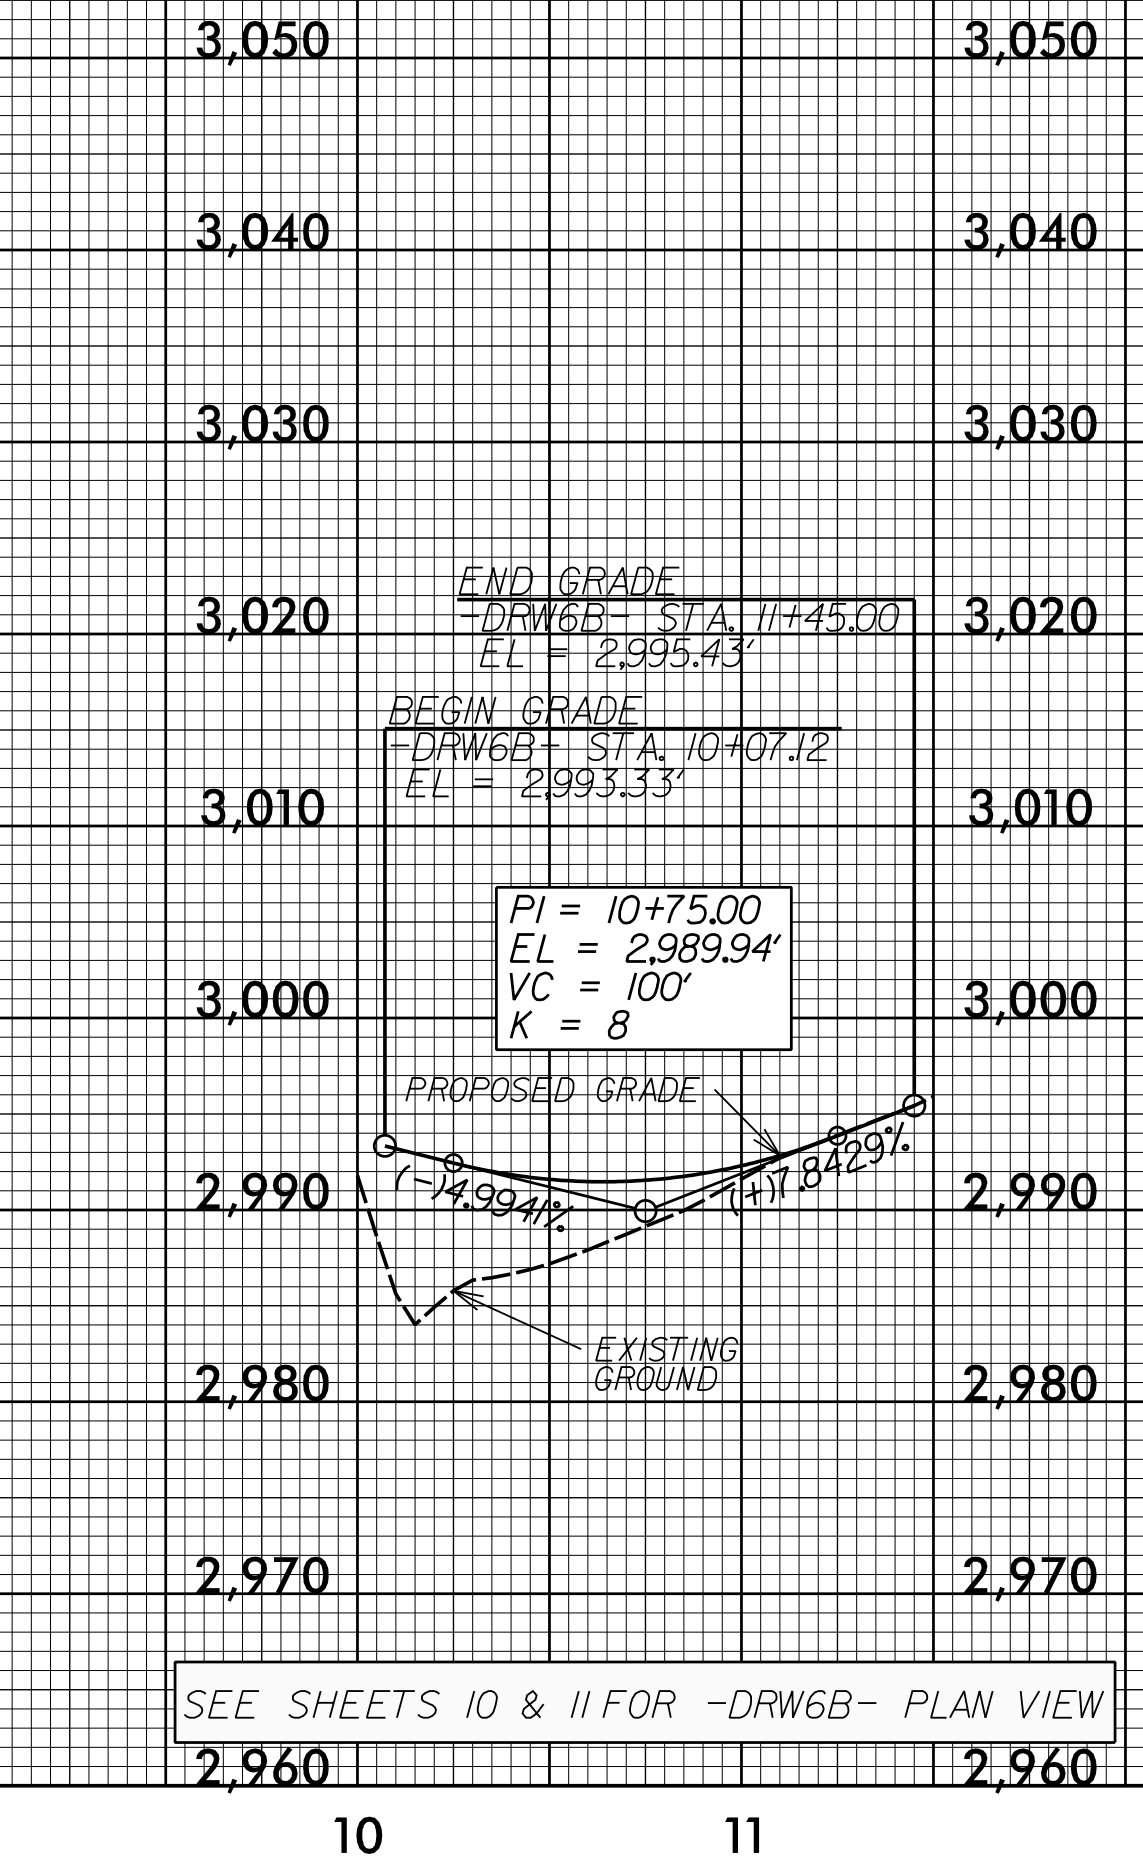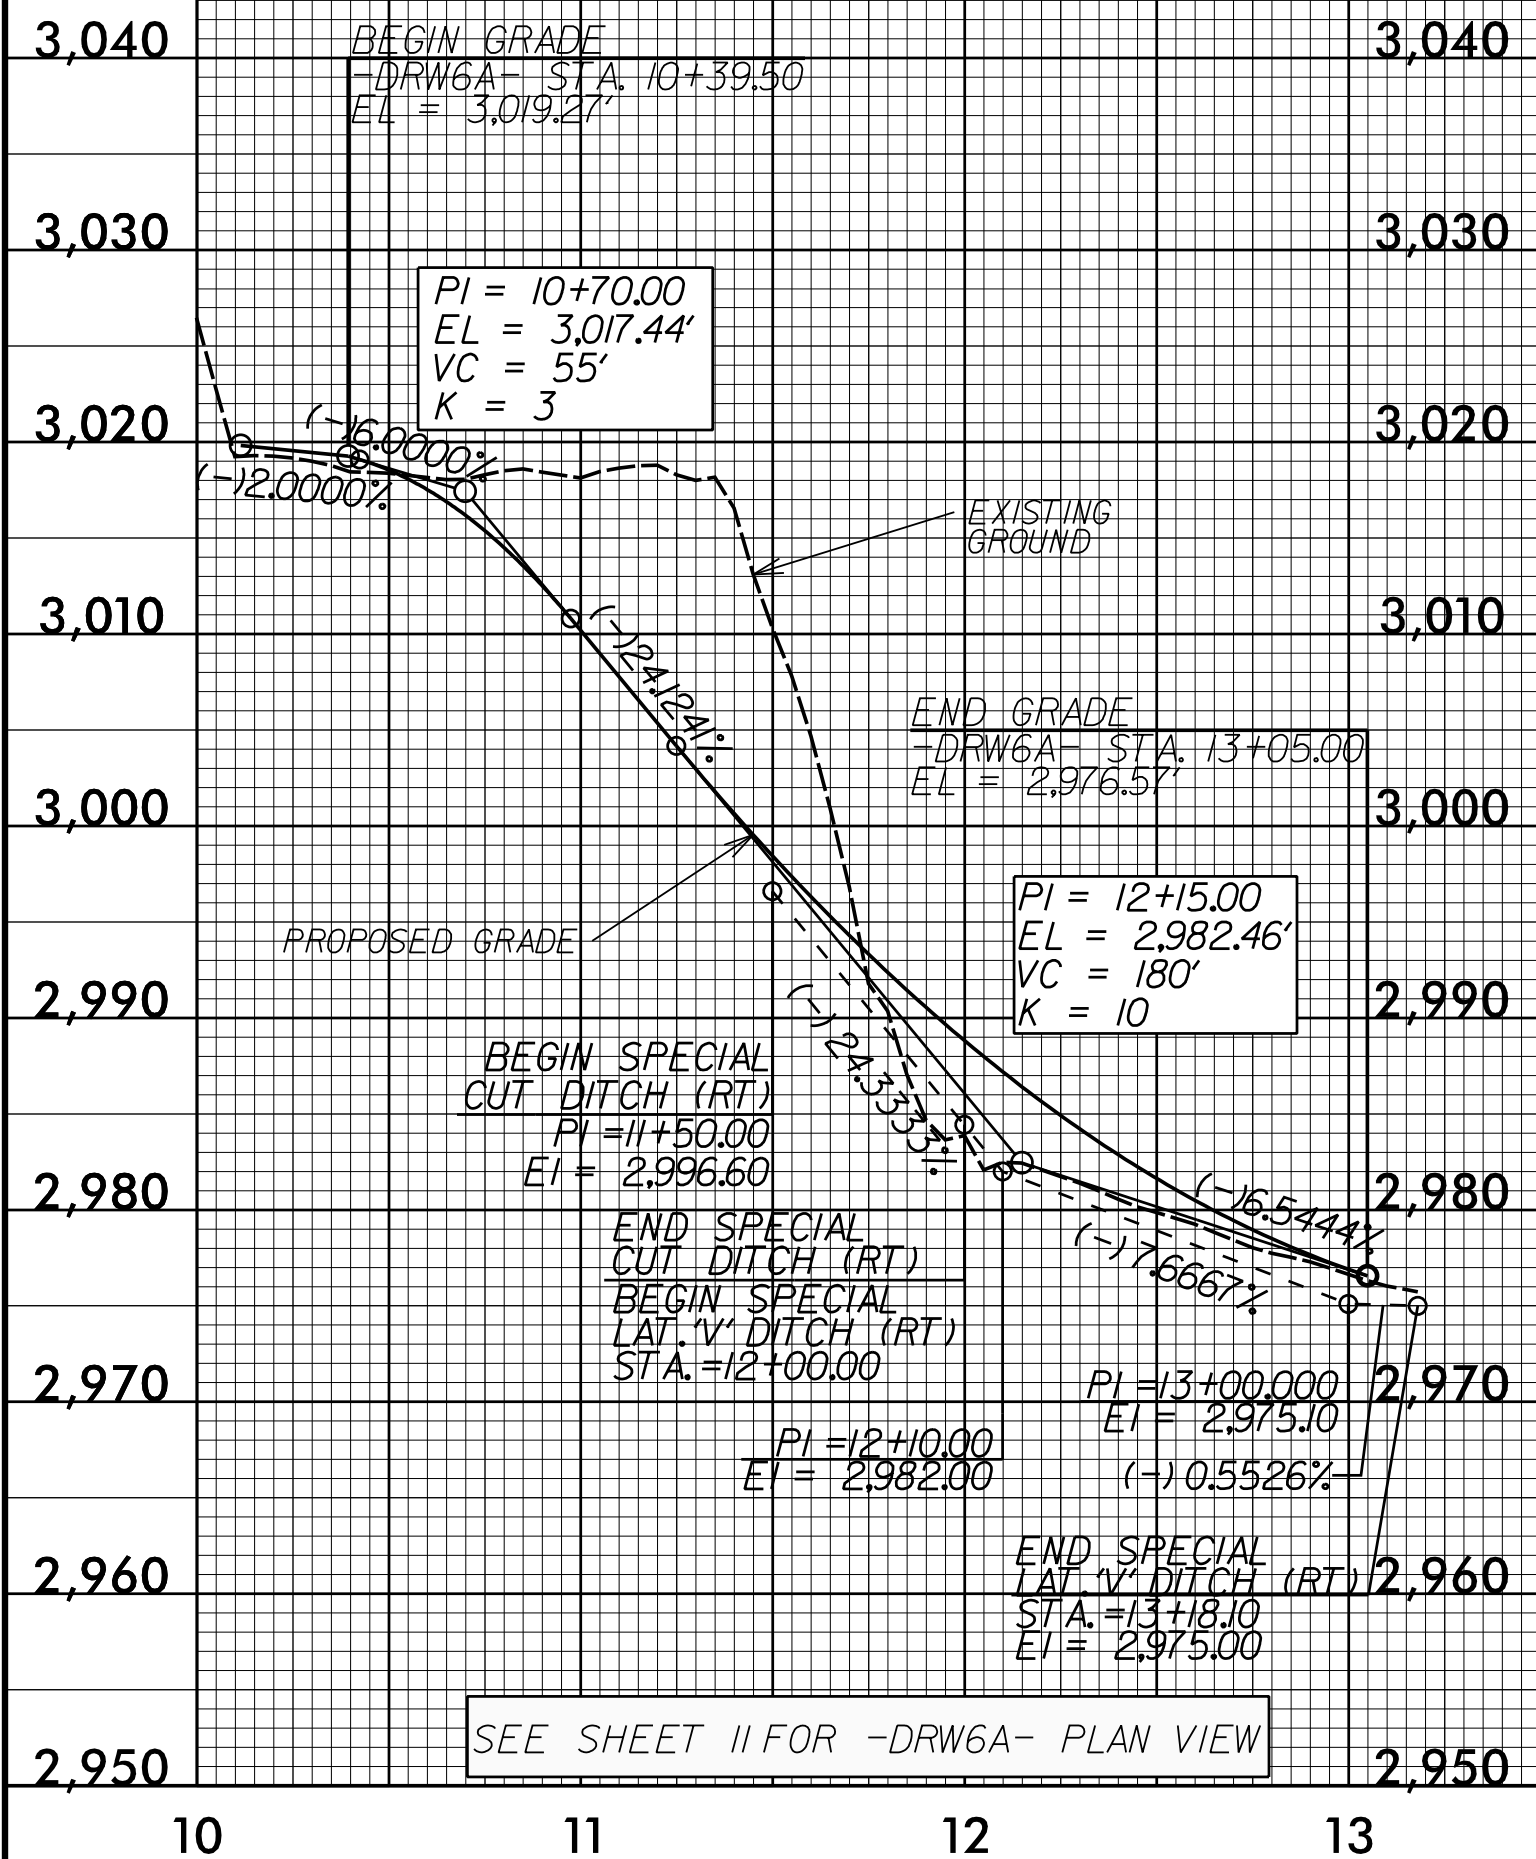




-DRW9-

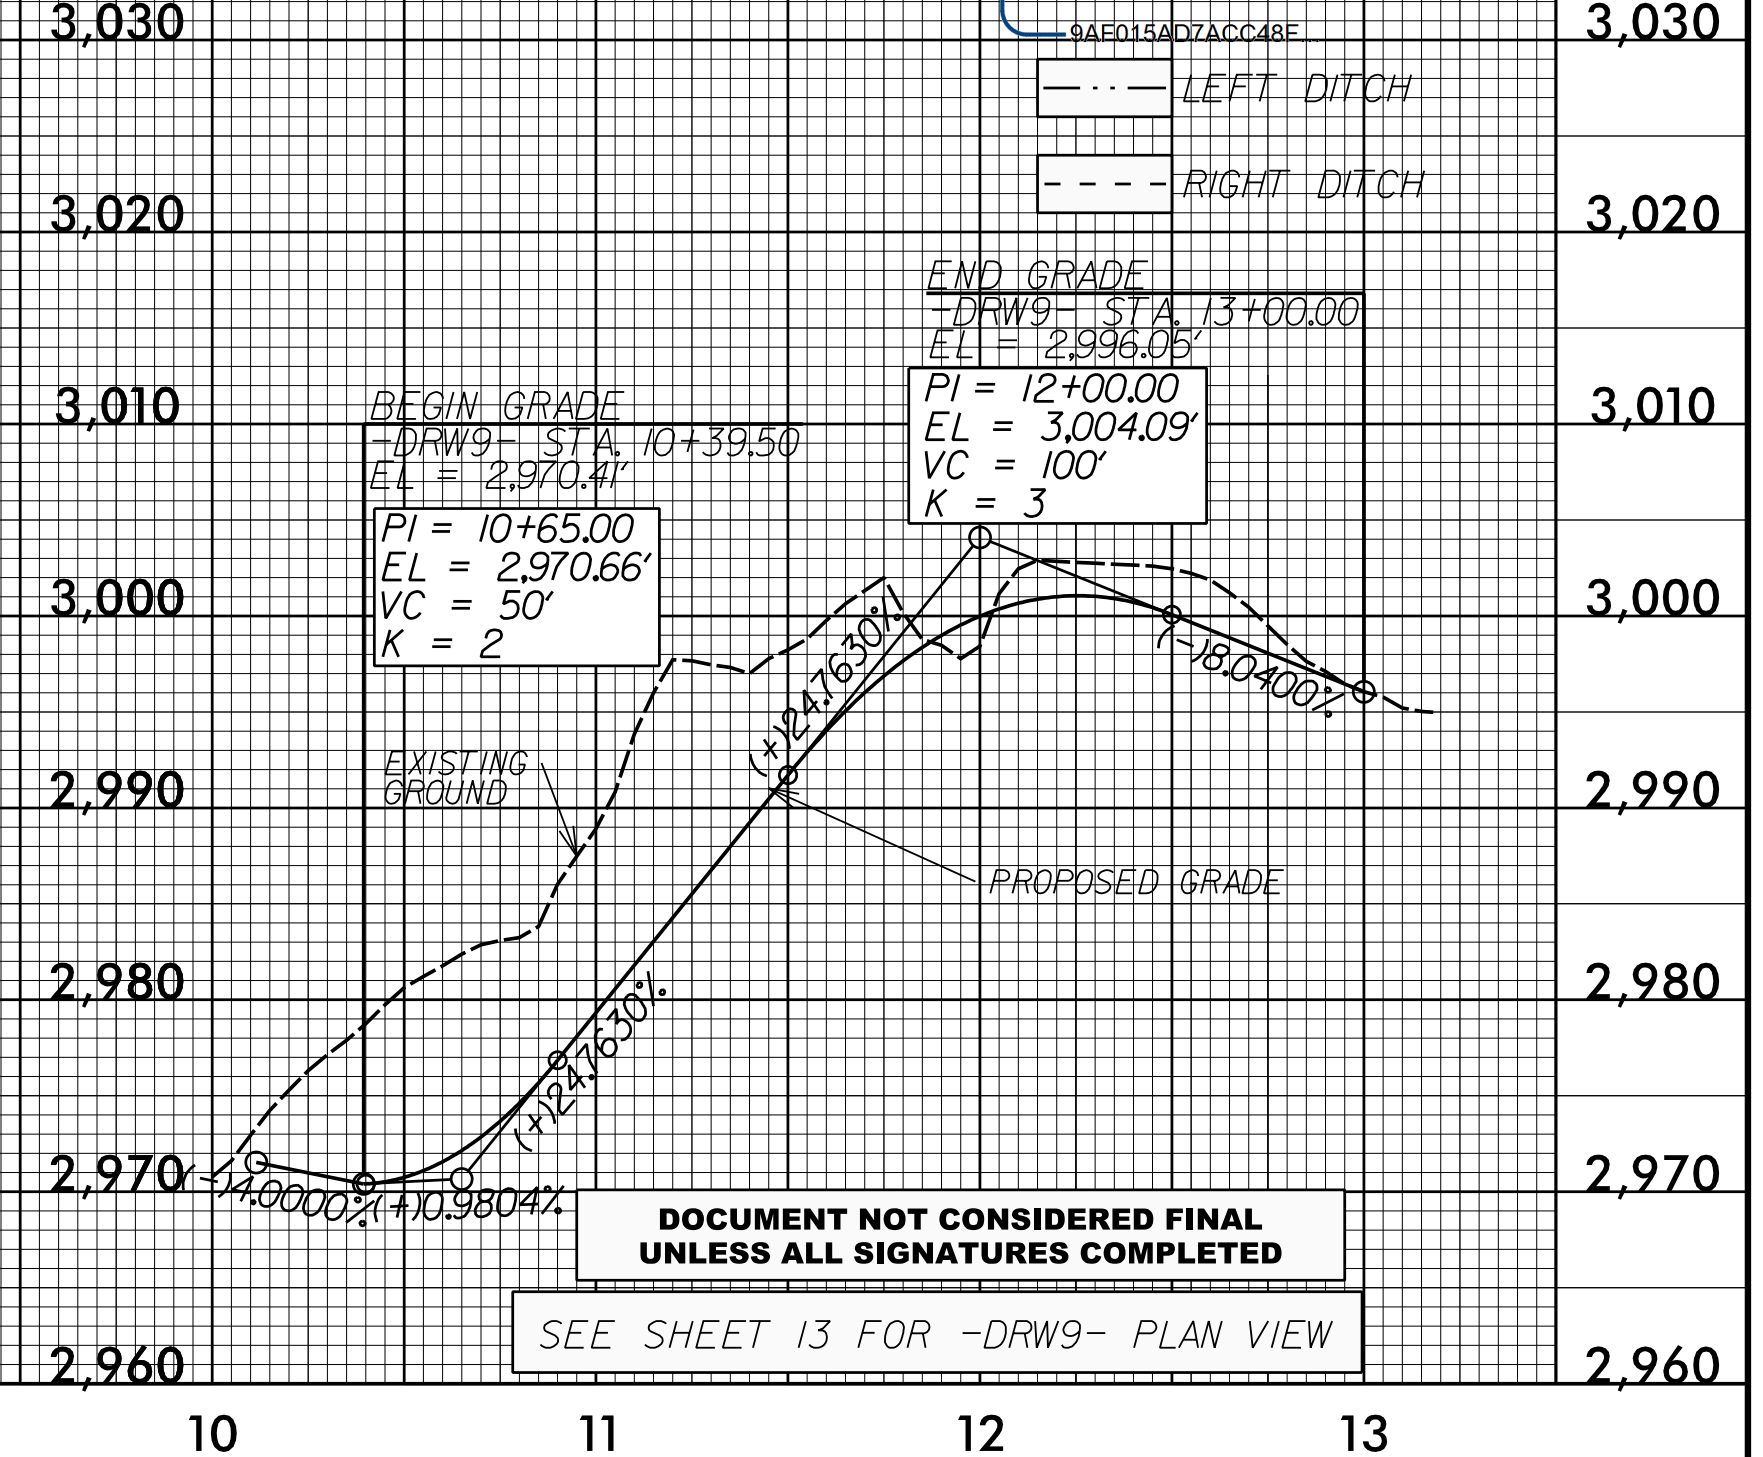

-DRW11-

-DRW12-

-DRW13-

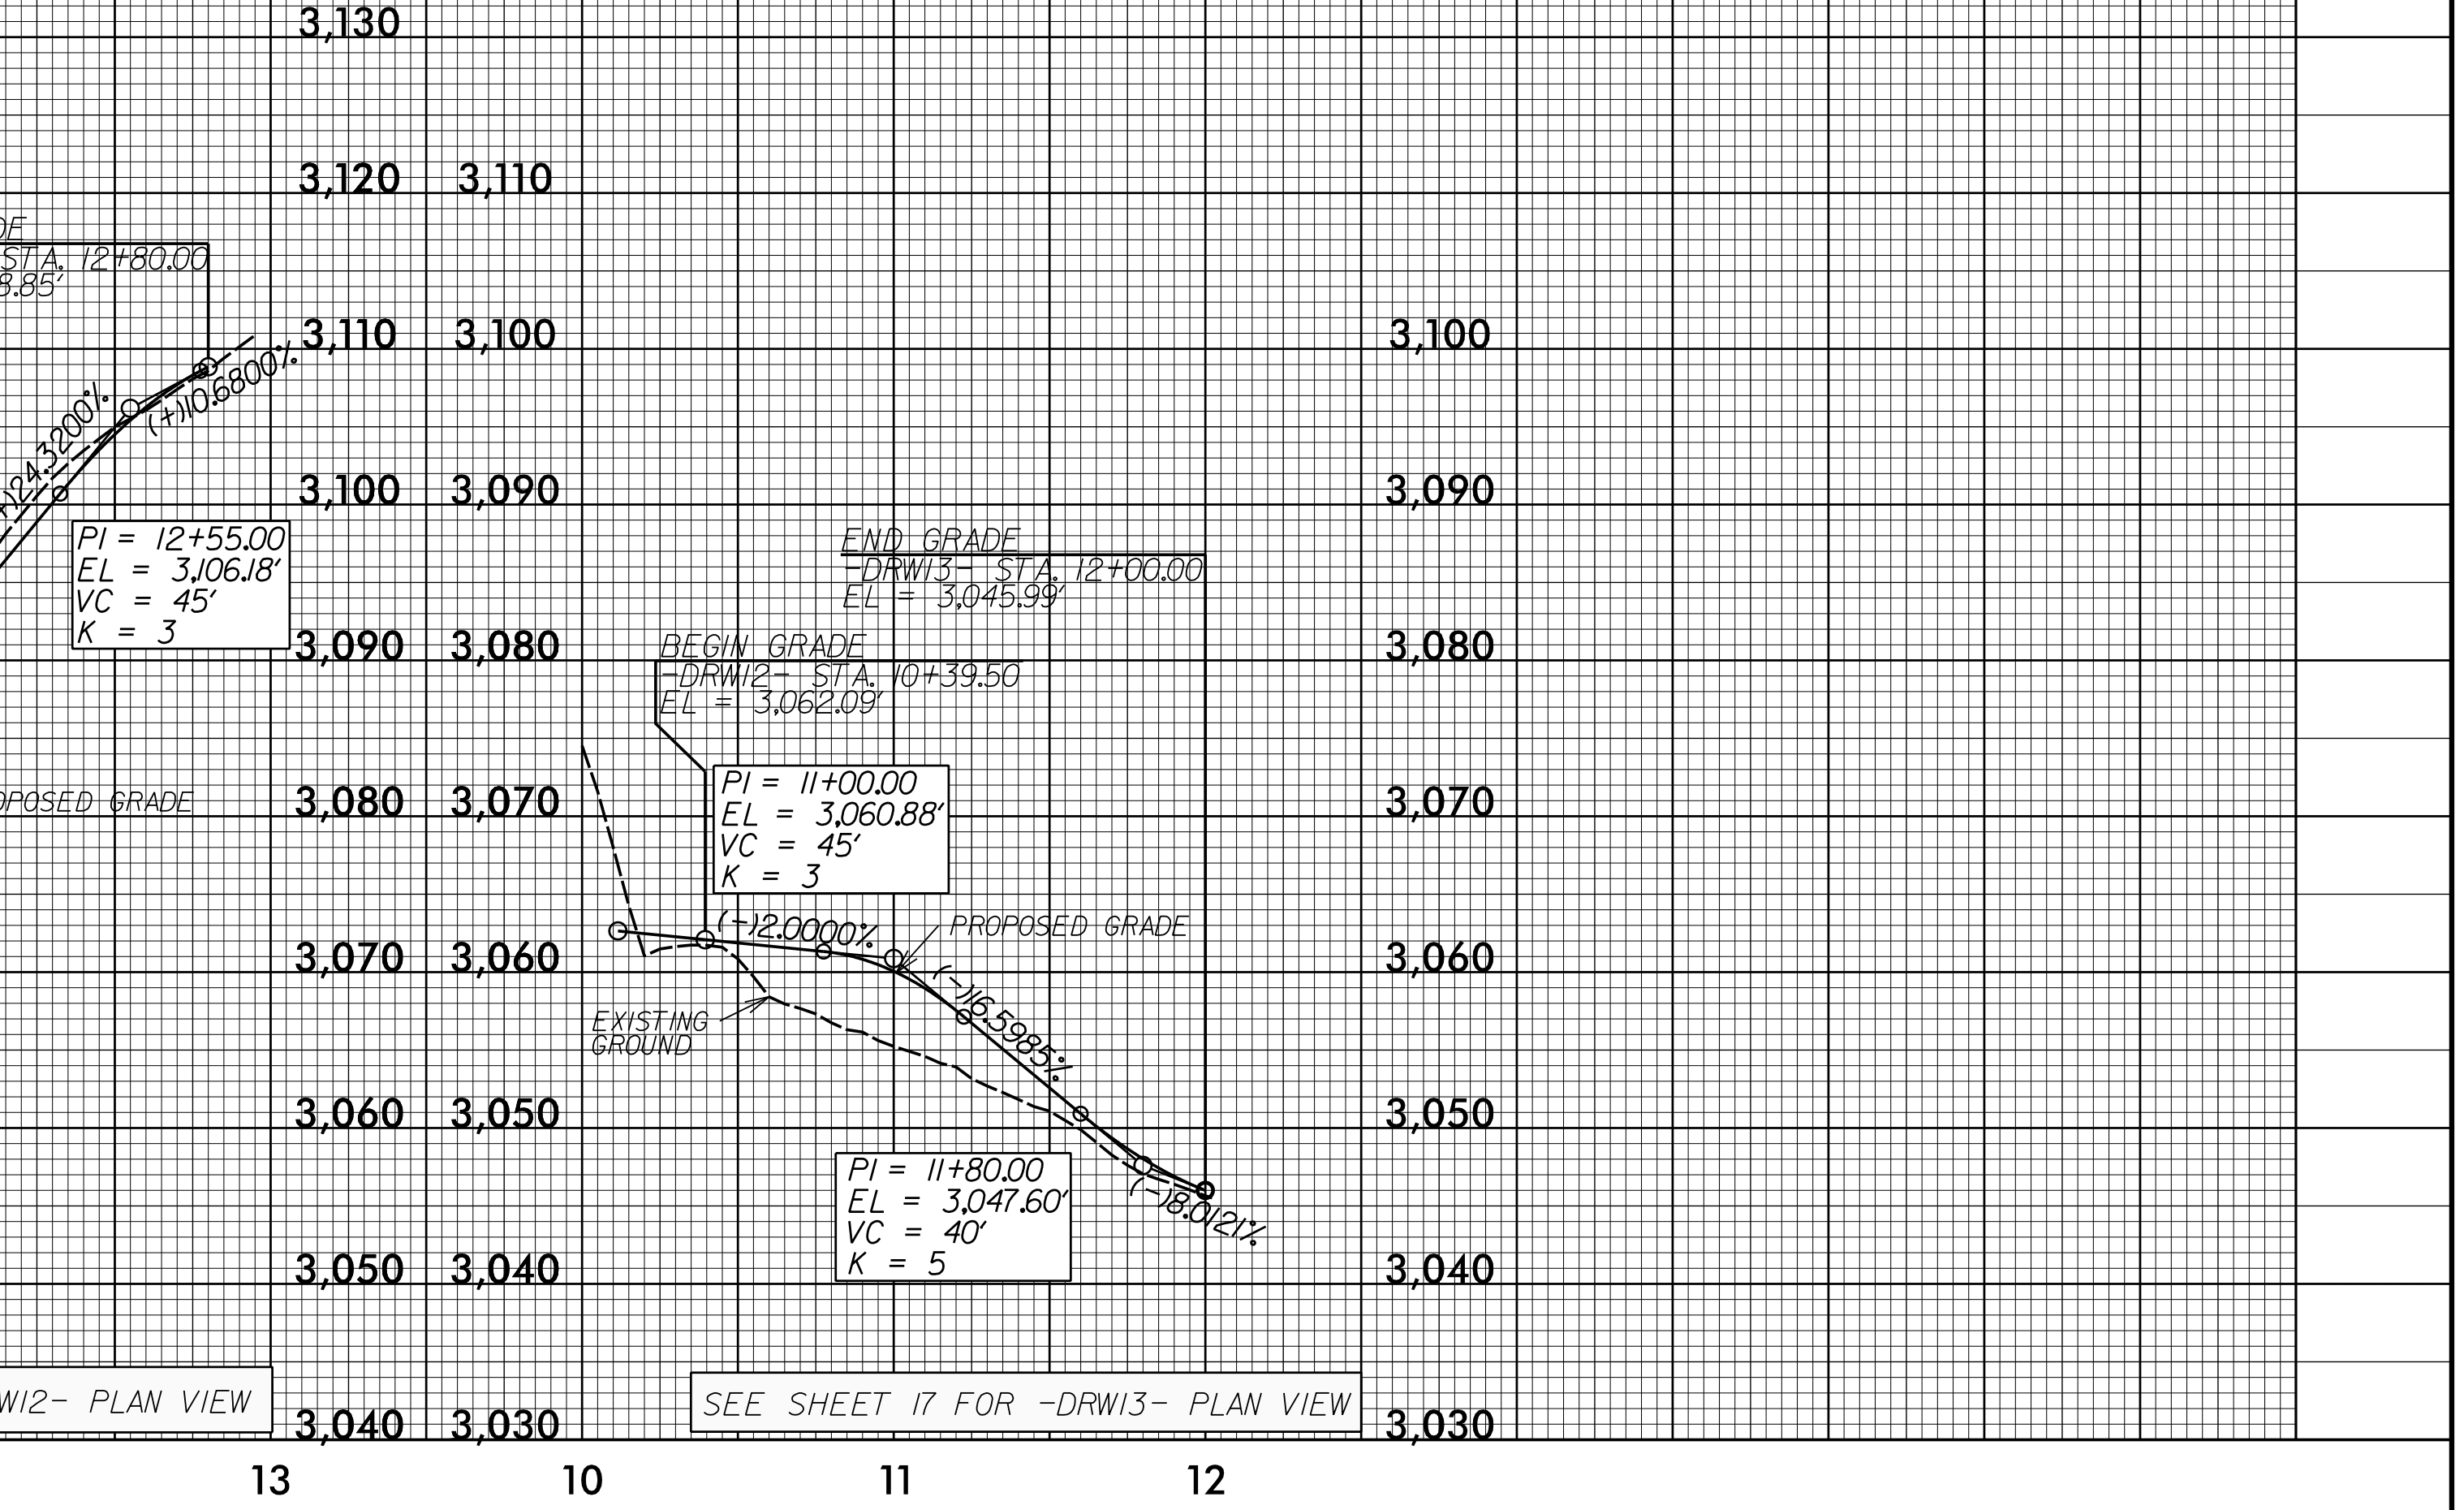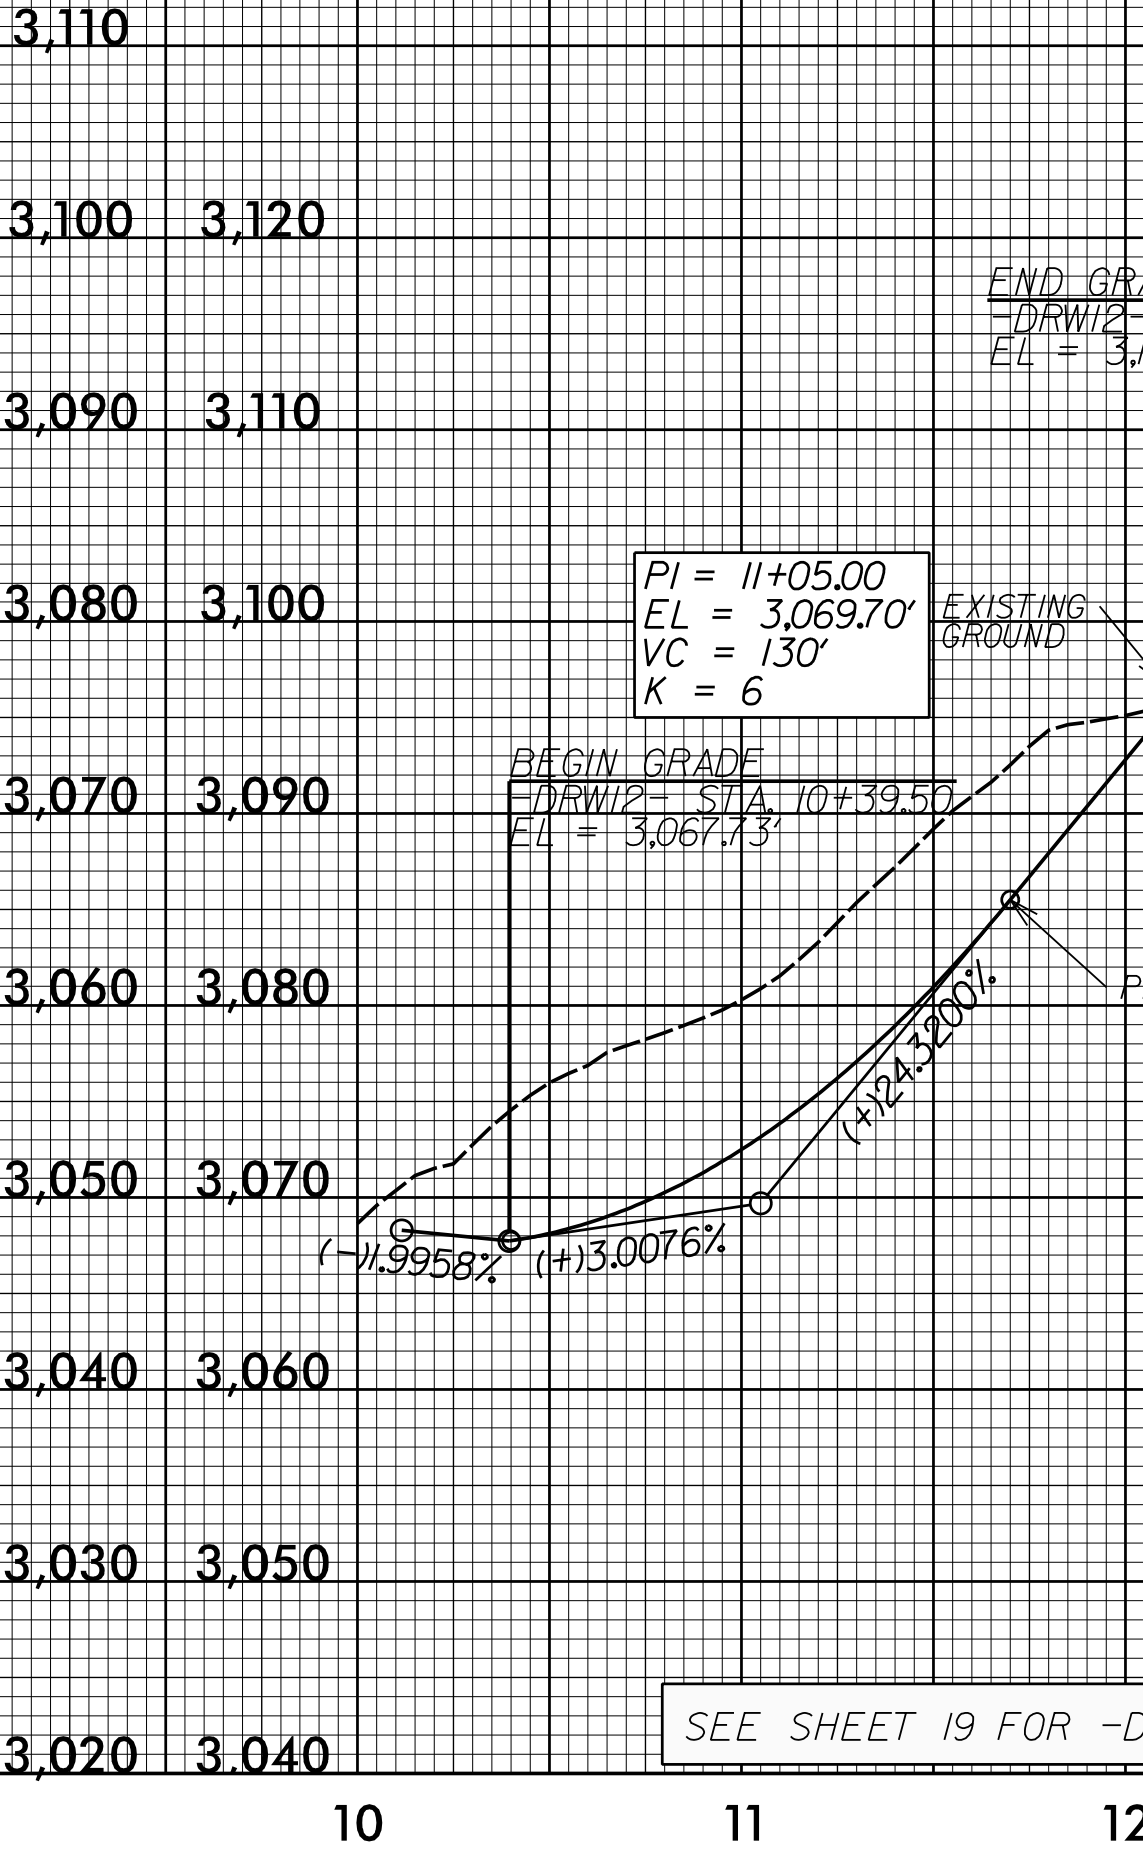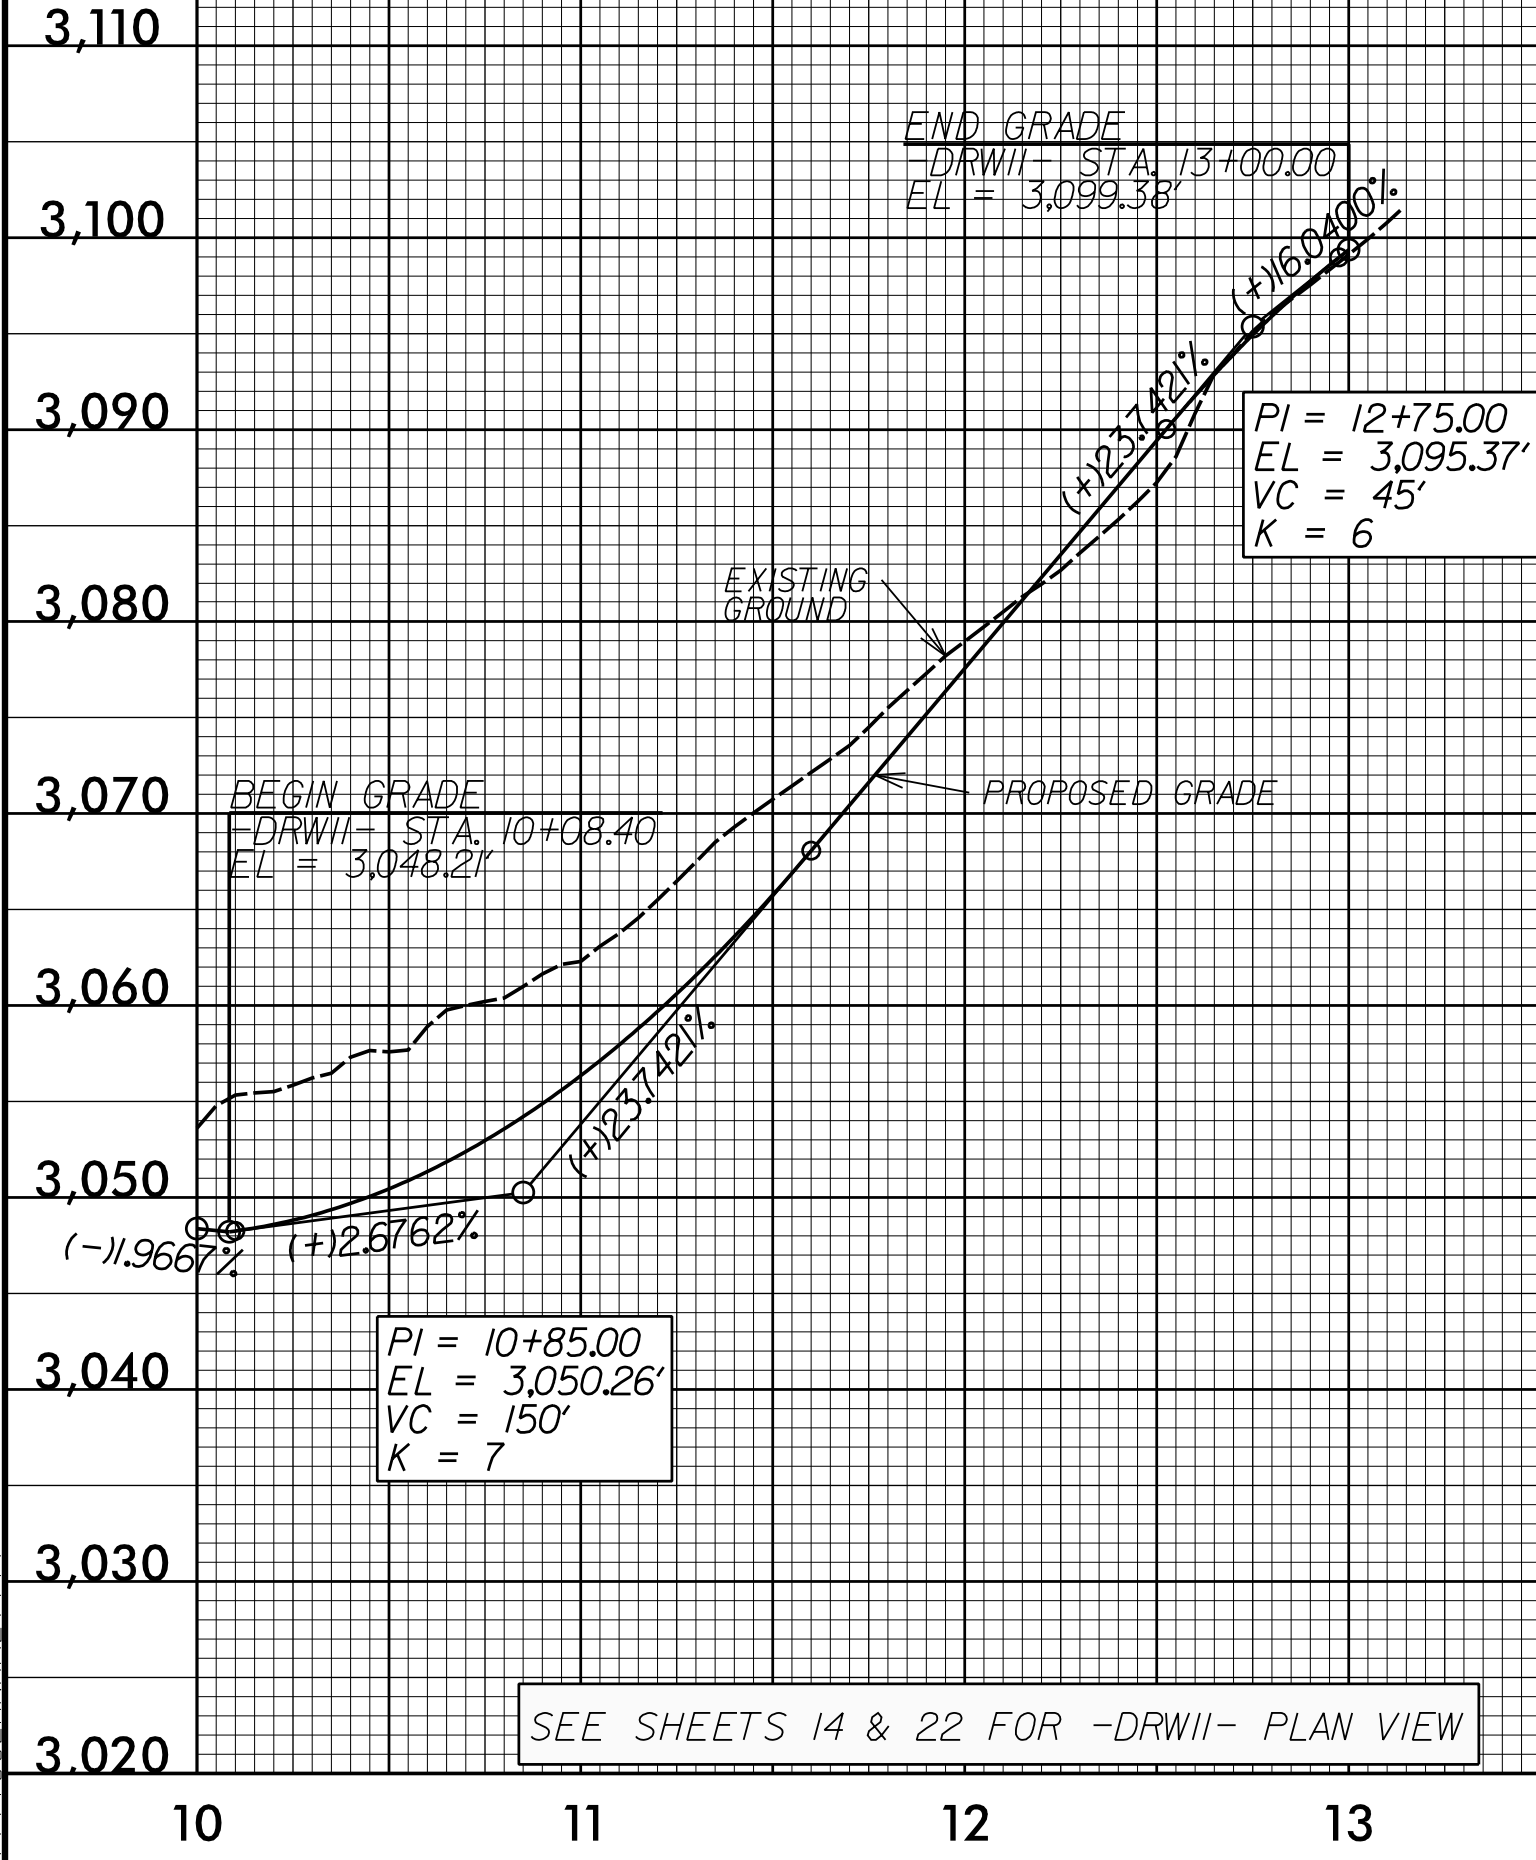

DOCUMENT NOT CONSIDERED FINAL UNLESS ALL SIGNATURES COMPLETED

01-SEP-2016 13:32 R:\Roadway\PC\2915C_rdy\of1_sheets.dgn