
## DocuSign Envelope ID: 9F1C105A-8A82-4751-B556-7DFA782E46AE

## **ROADWAY STANDARD DRAWINGS**

THE FOLLOWING ROADWAY STANDARDS AS SHOWN IN "ROADWAY STANDARD DRAWINGS" -PROJECT SERVICES UNIT - N.C. DEPARTMENT OF TRANSPORTATION - RALEIGH, N.C., DATED JANAUARY 2012 ARE APPLICABLE TO THIS PROJECT AND BY REFERENCE HEREBY ARE CONSIDERED A PART OF THESE PLANS:

STD.	NO.	TITLE
1101	.01	WORK ZONE WARNING SIGNS
1101	.02	TEMPORARY LANE CLOSURES
1101	.03	TEMPORARY ROAD CLOSURES
1101	.04	TEMPORARY SHOULDER CLOSURES
1101	.05	WORK ZONE VEHICLE ACCESSES
1101	.06	WARNING SIGNS FOR BLASTING ZONES
1101	.11	TRAFFIC CONTROL DESIGN TABLES
1110	.01	STATIONARY WORK ZONE SIGNS
1110	.02	PORTABLE WORK ZONE SIGNS
1115	.01	FLASHING ARROW BOARDS
1130	.01	DRUMS
1135	.01	CONES
1145	.01	BARRICADES
1150	.01	FLAGGING DEVICES
1160	.01	TEMPORARY CRASH CUSHION
1165	.01	WORK VEHICLE LIGHTING SYSTEMS AND TMA DELINE
1170	.01	POSITIVE PROTECTION - PORTABLE CONCRETE BARR
1180	.01	SKINNY - DRUM
1205	.01	PAVEMENT MARKINGS - LINE TYPES AND OFFSETS
1205	.02	PAVEMENT MARKINGS - TWO LANE AND MULTILANE RO
1205	.04	PAVEMENT MARKINGS - INTERSECTIONS
1205	.05	PAVEMENT MARKINGS - TURN LANES
1205	.08	PAVEMENT MARKINGS - SYMBOLS AND WORD MESSAGES
1205	.09	PAVEMENT MARKINGS - PAINTED ISLANDS
1205	.12	PAVEMENT MARKINGS - BRIDGES
1205	.13	PAVEMENT MARKINGS - LANE REDUCTIONS
1250	.01	RAISED PAVEMENT MARKERS - INSTALLATION SPACI
1251	.01	RAISED PAVEMENT MARKERS - (TEMPORARY)
1261	.01	GUARDRAIL AND BARRIER DELINEATORS - INSTALLA
1261	.02	GUARDRAIL AND BARRIER DELINEATORS - TYPES AND
1262	.01	GUARDRAIL END DELINEATION

PM R2 4:27:18 ...\TCP

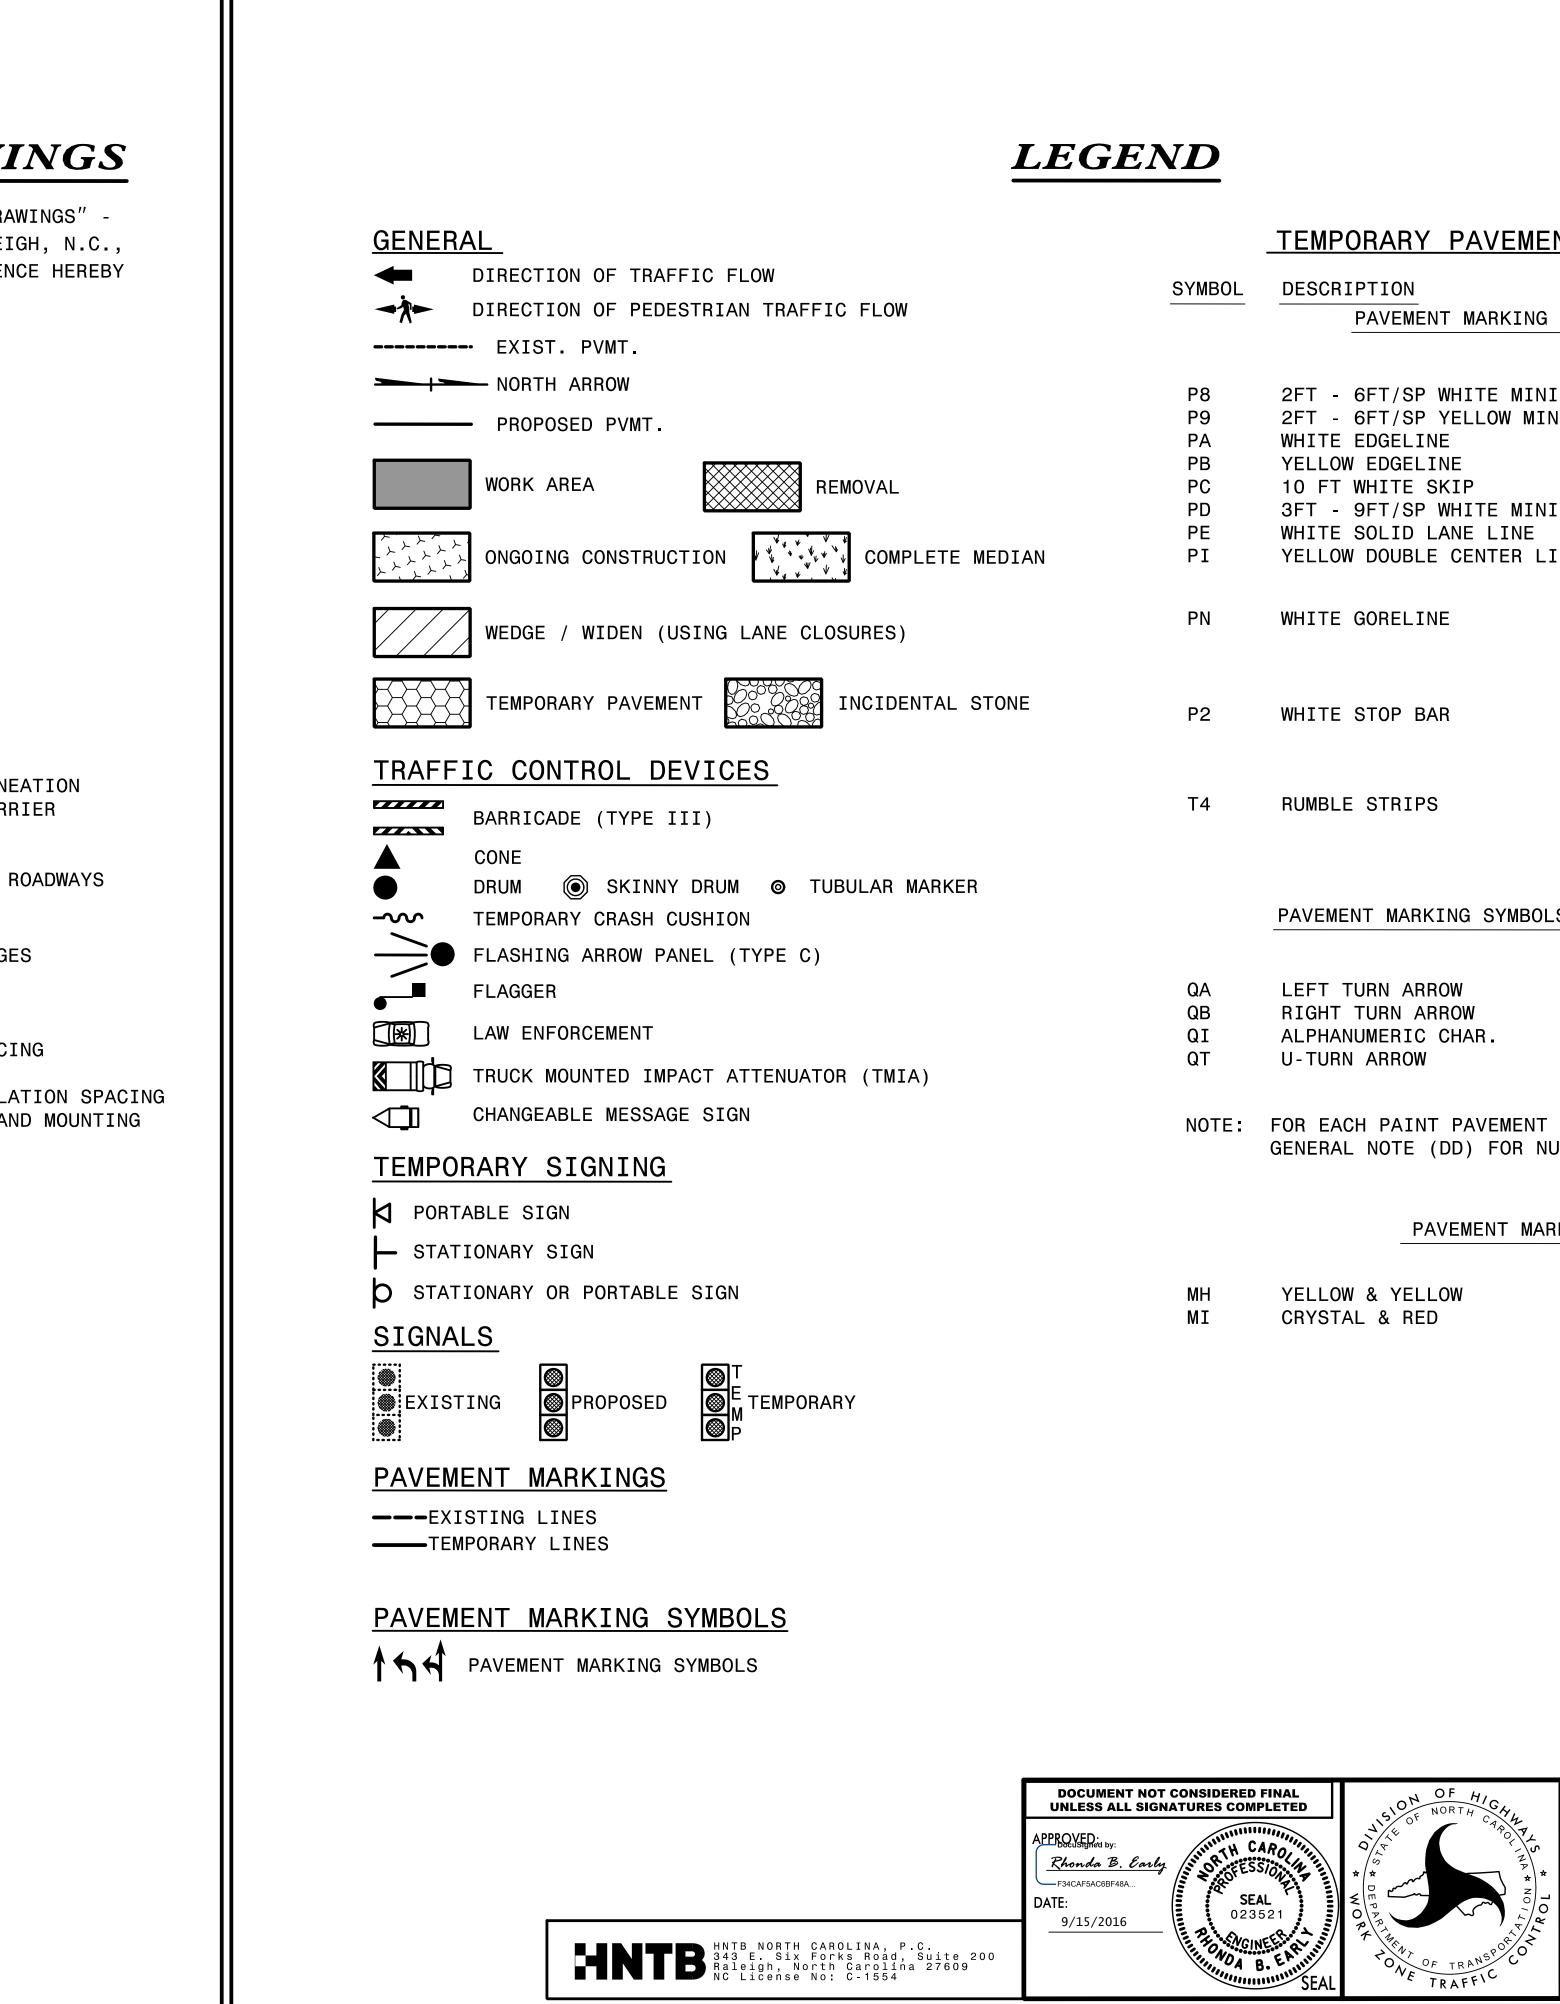

	⊢	R-2915C	SHEET NC
	L	n-23130	
TEMPORARY PAVEMENT MAR	RKING	<u>i                                     </u>	
DESCRIPTION	PAY	ITEM	
PAVEMENT MARKING LINES			
	PAIN	JT (4″)	
2FT - 6FT/SP WHITE MINISKIP 2FT - 6FT/SP YELLOW MINISKIP WHITE EDGELINE YELLOW EDGELINE 10 FT WHITE SKIP 3FT - 9FT/SP WHITE MINISKIP WHITE SOLID LANE LINE YELLOW DOUBLE CENTER LINE			
	PAIN	IT (8″)	
WHITE GORELINE			
	PAIN	IT (24″)	
WHITE STOP BAR			
THERMOR	PLASTI	C (4", 120 MILS	5)
RUMBLE STRIPS			
PAVEMENT MARKING SYMBOLS & CHAR	RACTERS		
	PAIN	- IT SYMBOL	
LEFT TURN ARROW RIGHT TURN ARROW ALPHANUMERIC CHAR. U-TURN ARROW			
FOR EACH PAINT PAVEMENT MARKING GENERAL NOTE (DD) FOR NUMBER OF	-		

TEMPORARY RAISED

TRANSPORTATION MANAGEMENT PLAN

ROADWAY STANDARD

DRAWINGS & LEGENDS