
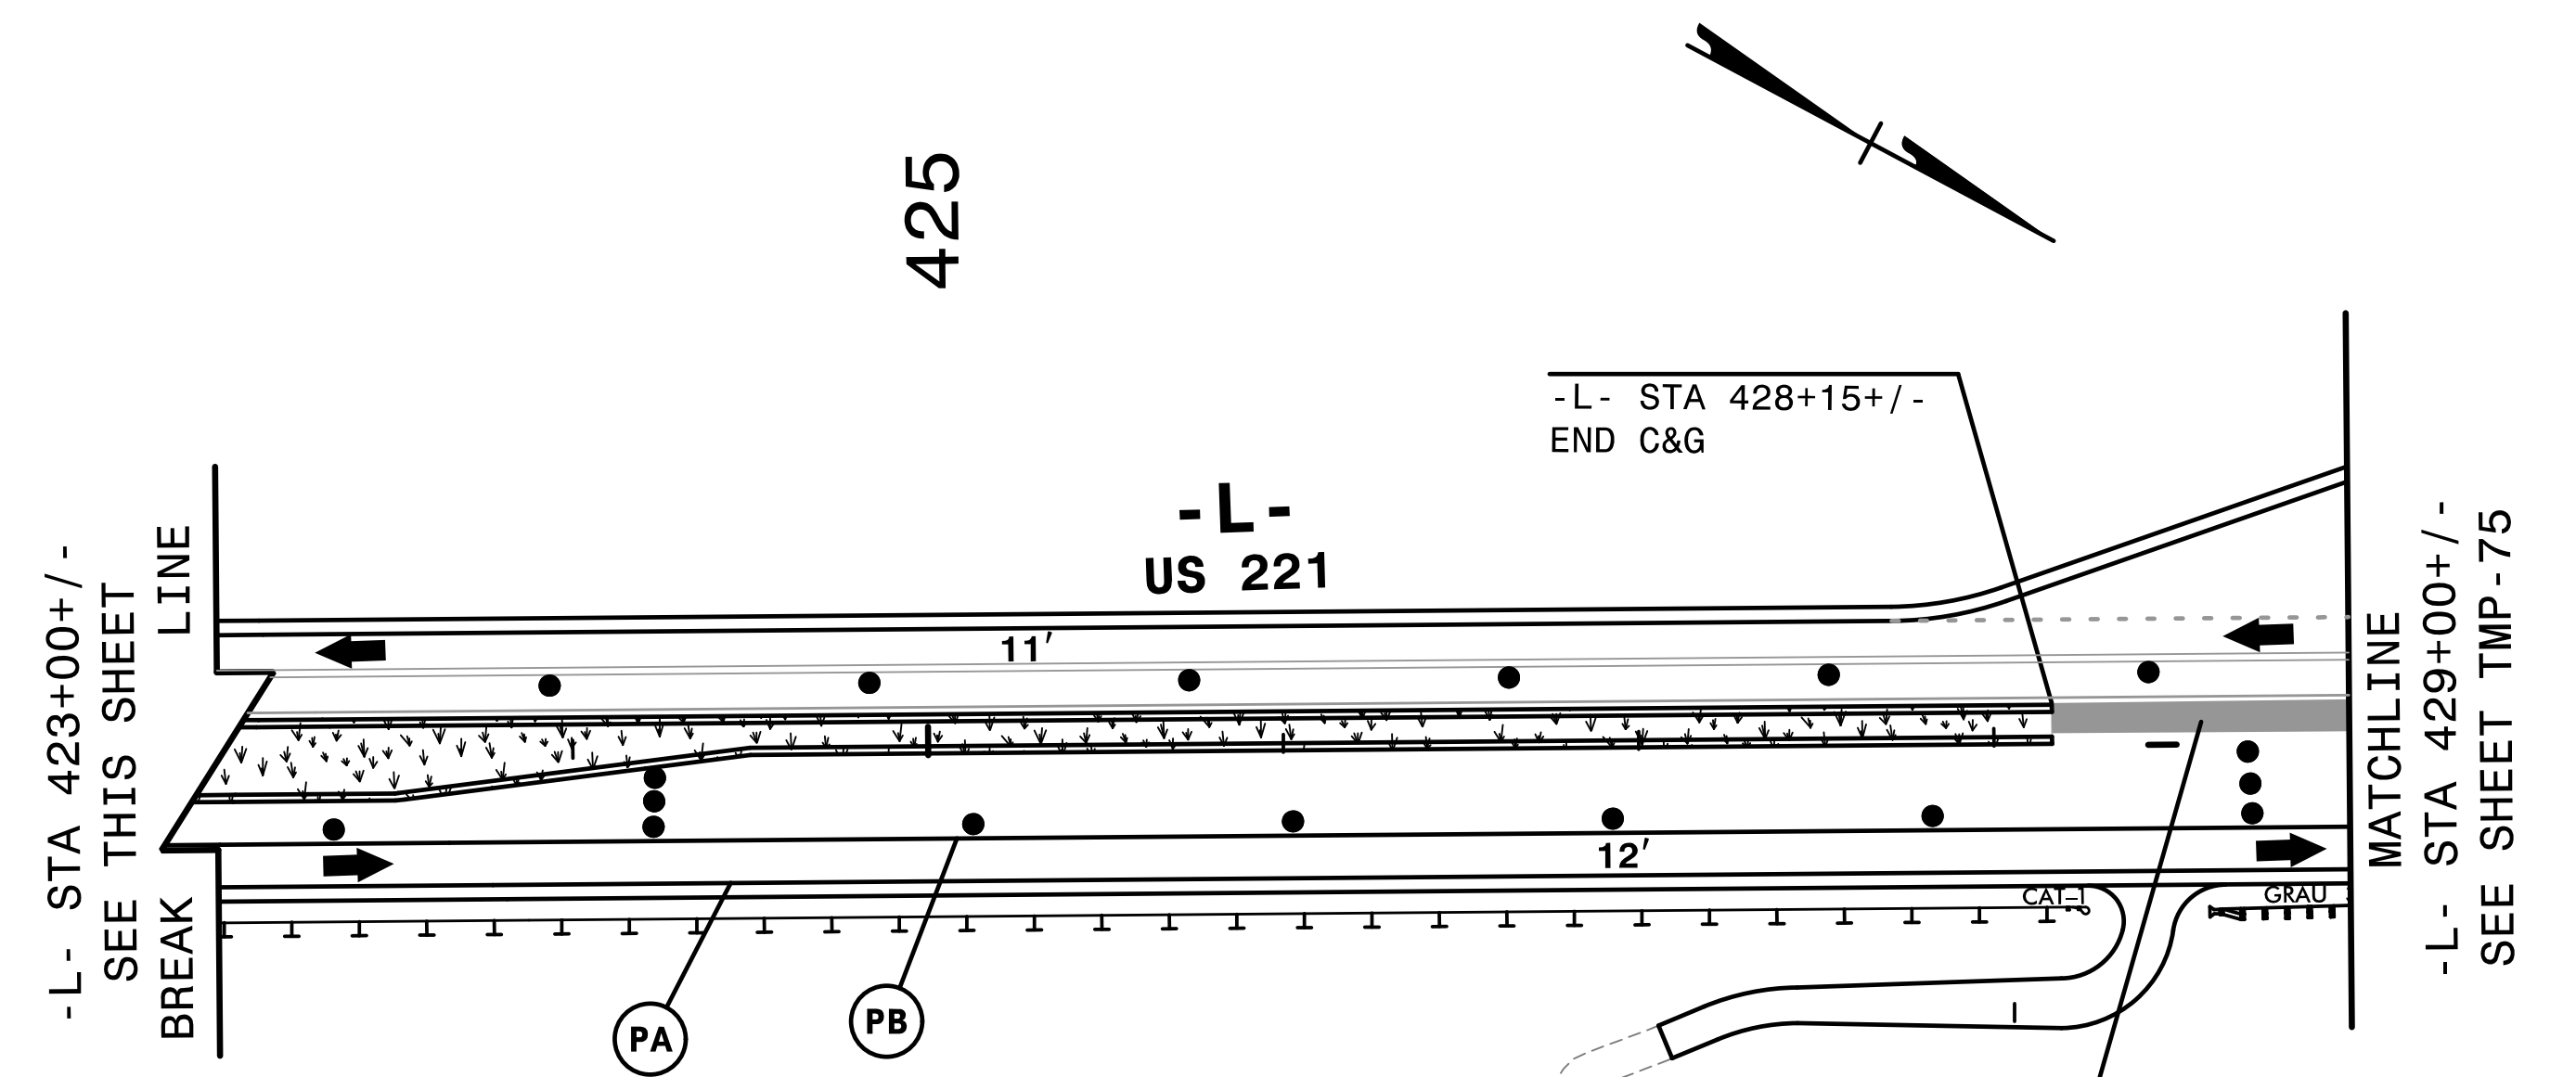
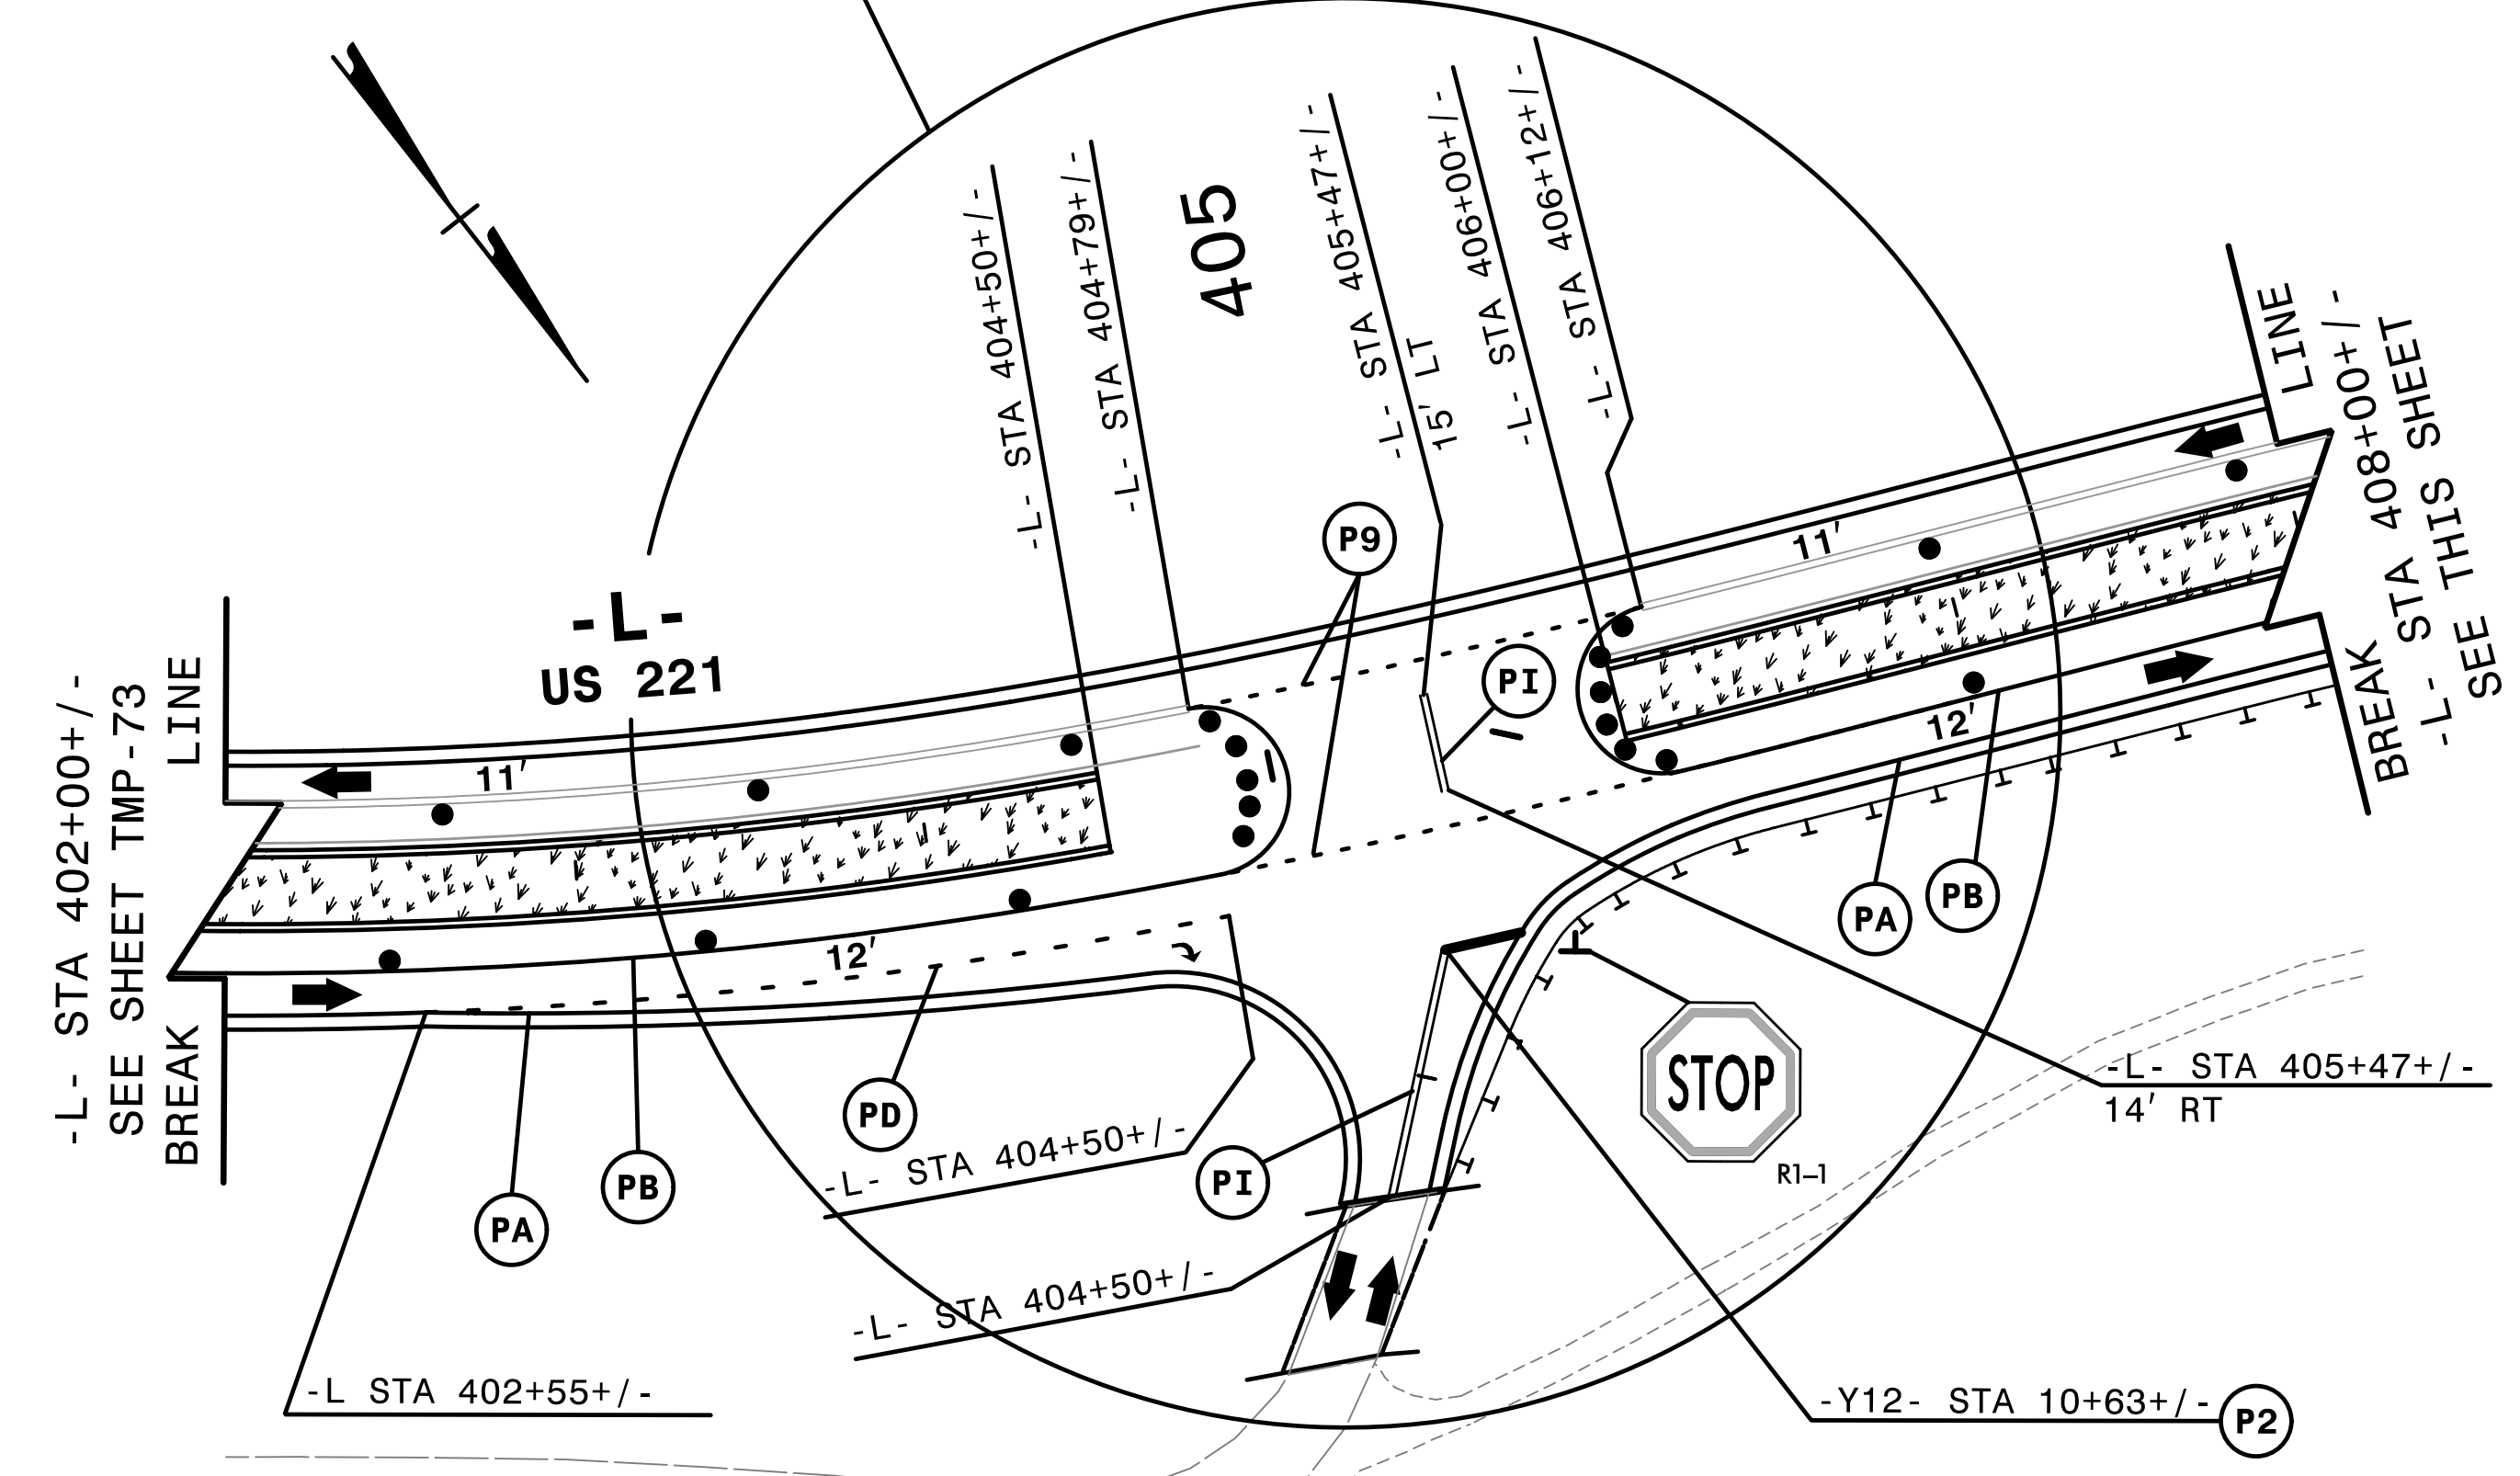
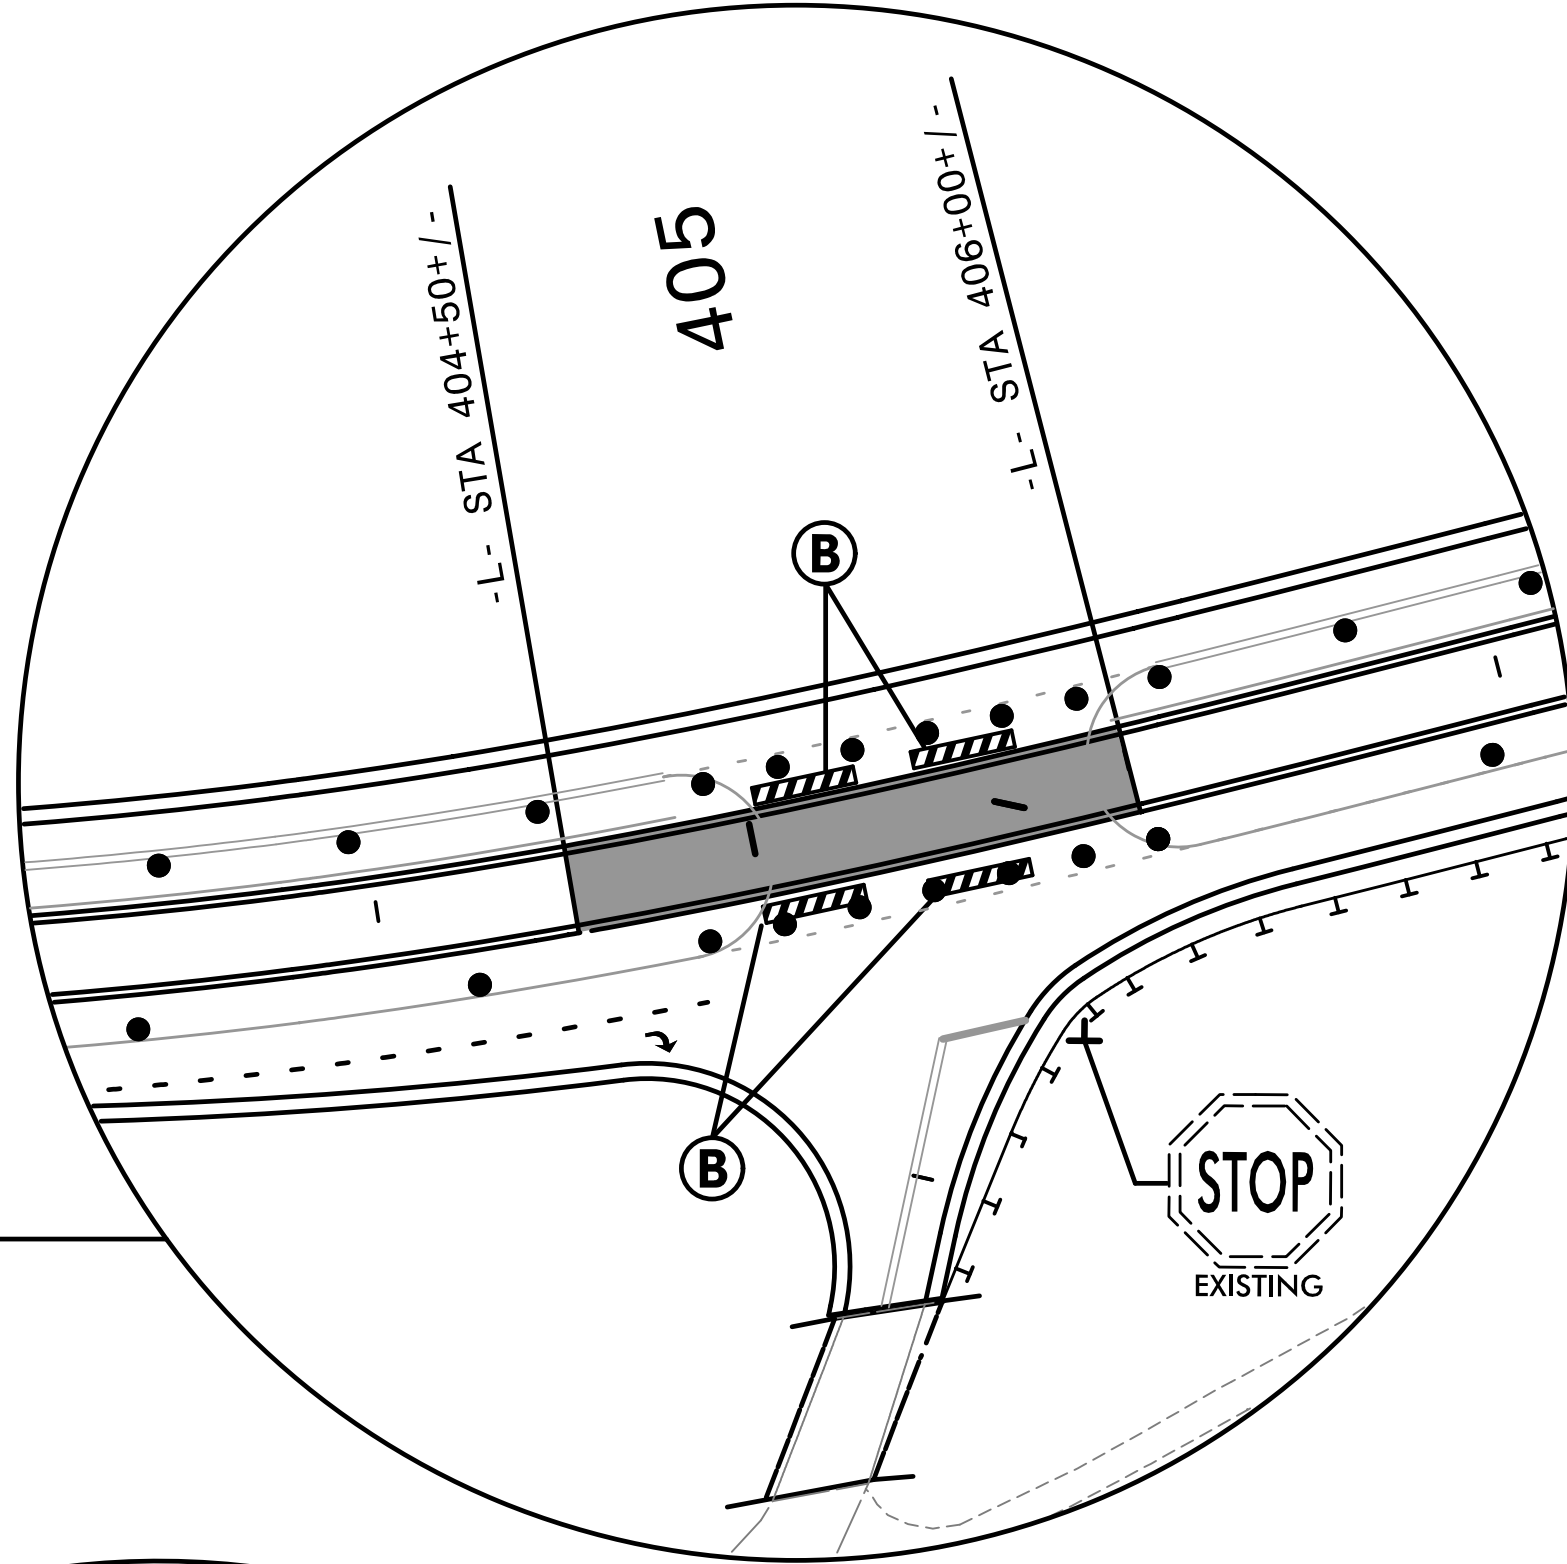


### PHASE IV STEP 2

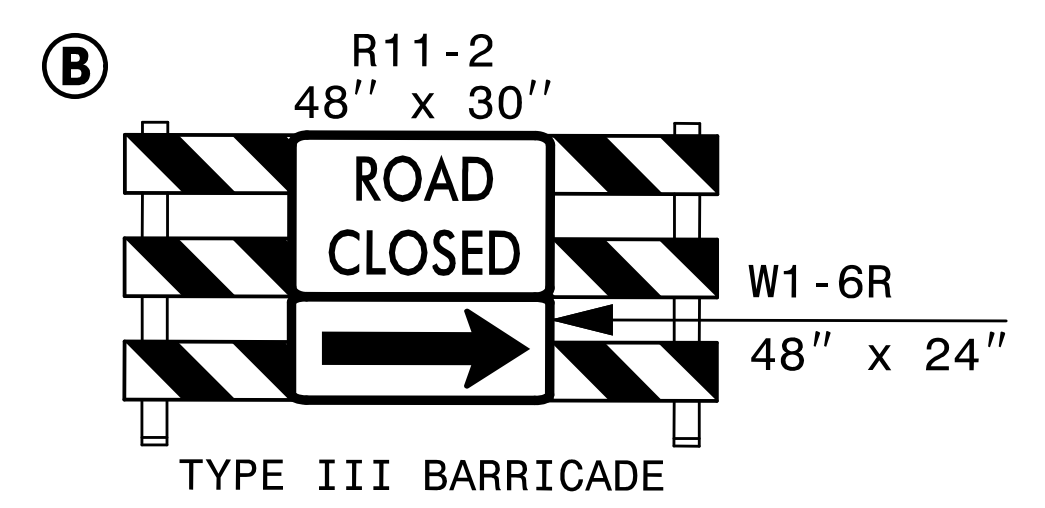

REMOVE CONFLICTING PAVEMENT MARKING.

3/3/17 PM  
\\TC\p\2915C\_TG\_P41013.dgn  
\$\$\$\$\$USERNAME\$\$\$\$\$

**-Y12-  
SR 1145  
(MULATTO MTN. RD.)**

HNTB NORTH CAROLINA, P.C.  
343 E. Six Forks Road, Suite 200  
Raleigh, North Carolina 27609  
NC License No: C-1554

DOCUMENT NOT CONSIDERED FINAL  
UNLESS ALL SIGNATURES COMPLETED

APPROVED:  
Signed by:  
*Rhonda B. Early*  
F34CAFAC8BF48A  
DATE: 7/2/2016

TRANSPORTATION  
MANAGEMENT PLAN

**PHASE IV  
DETAIL**