


8/23/99



PROJ. REFERENCE NO.	SHEET NO.
R-2915C	X-2

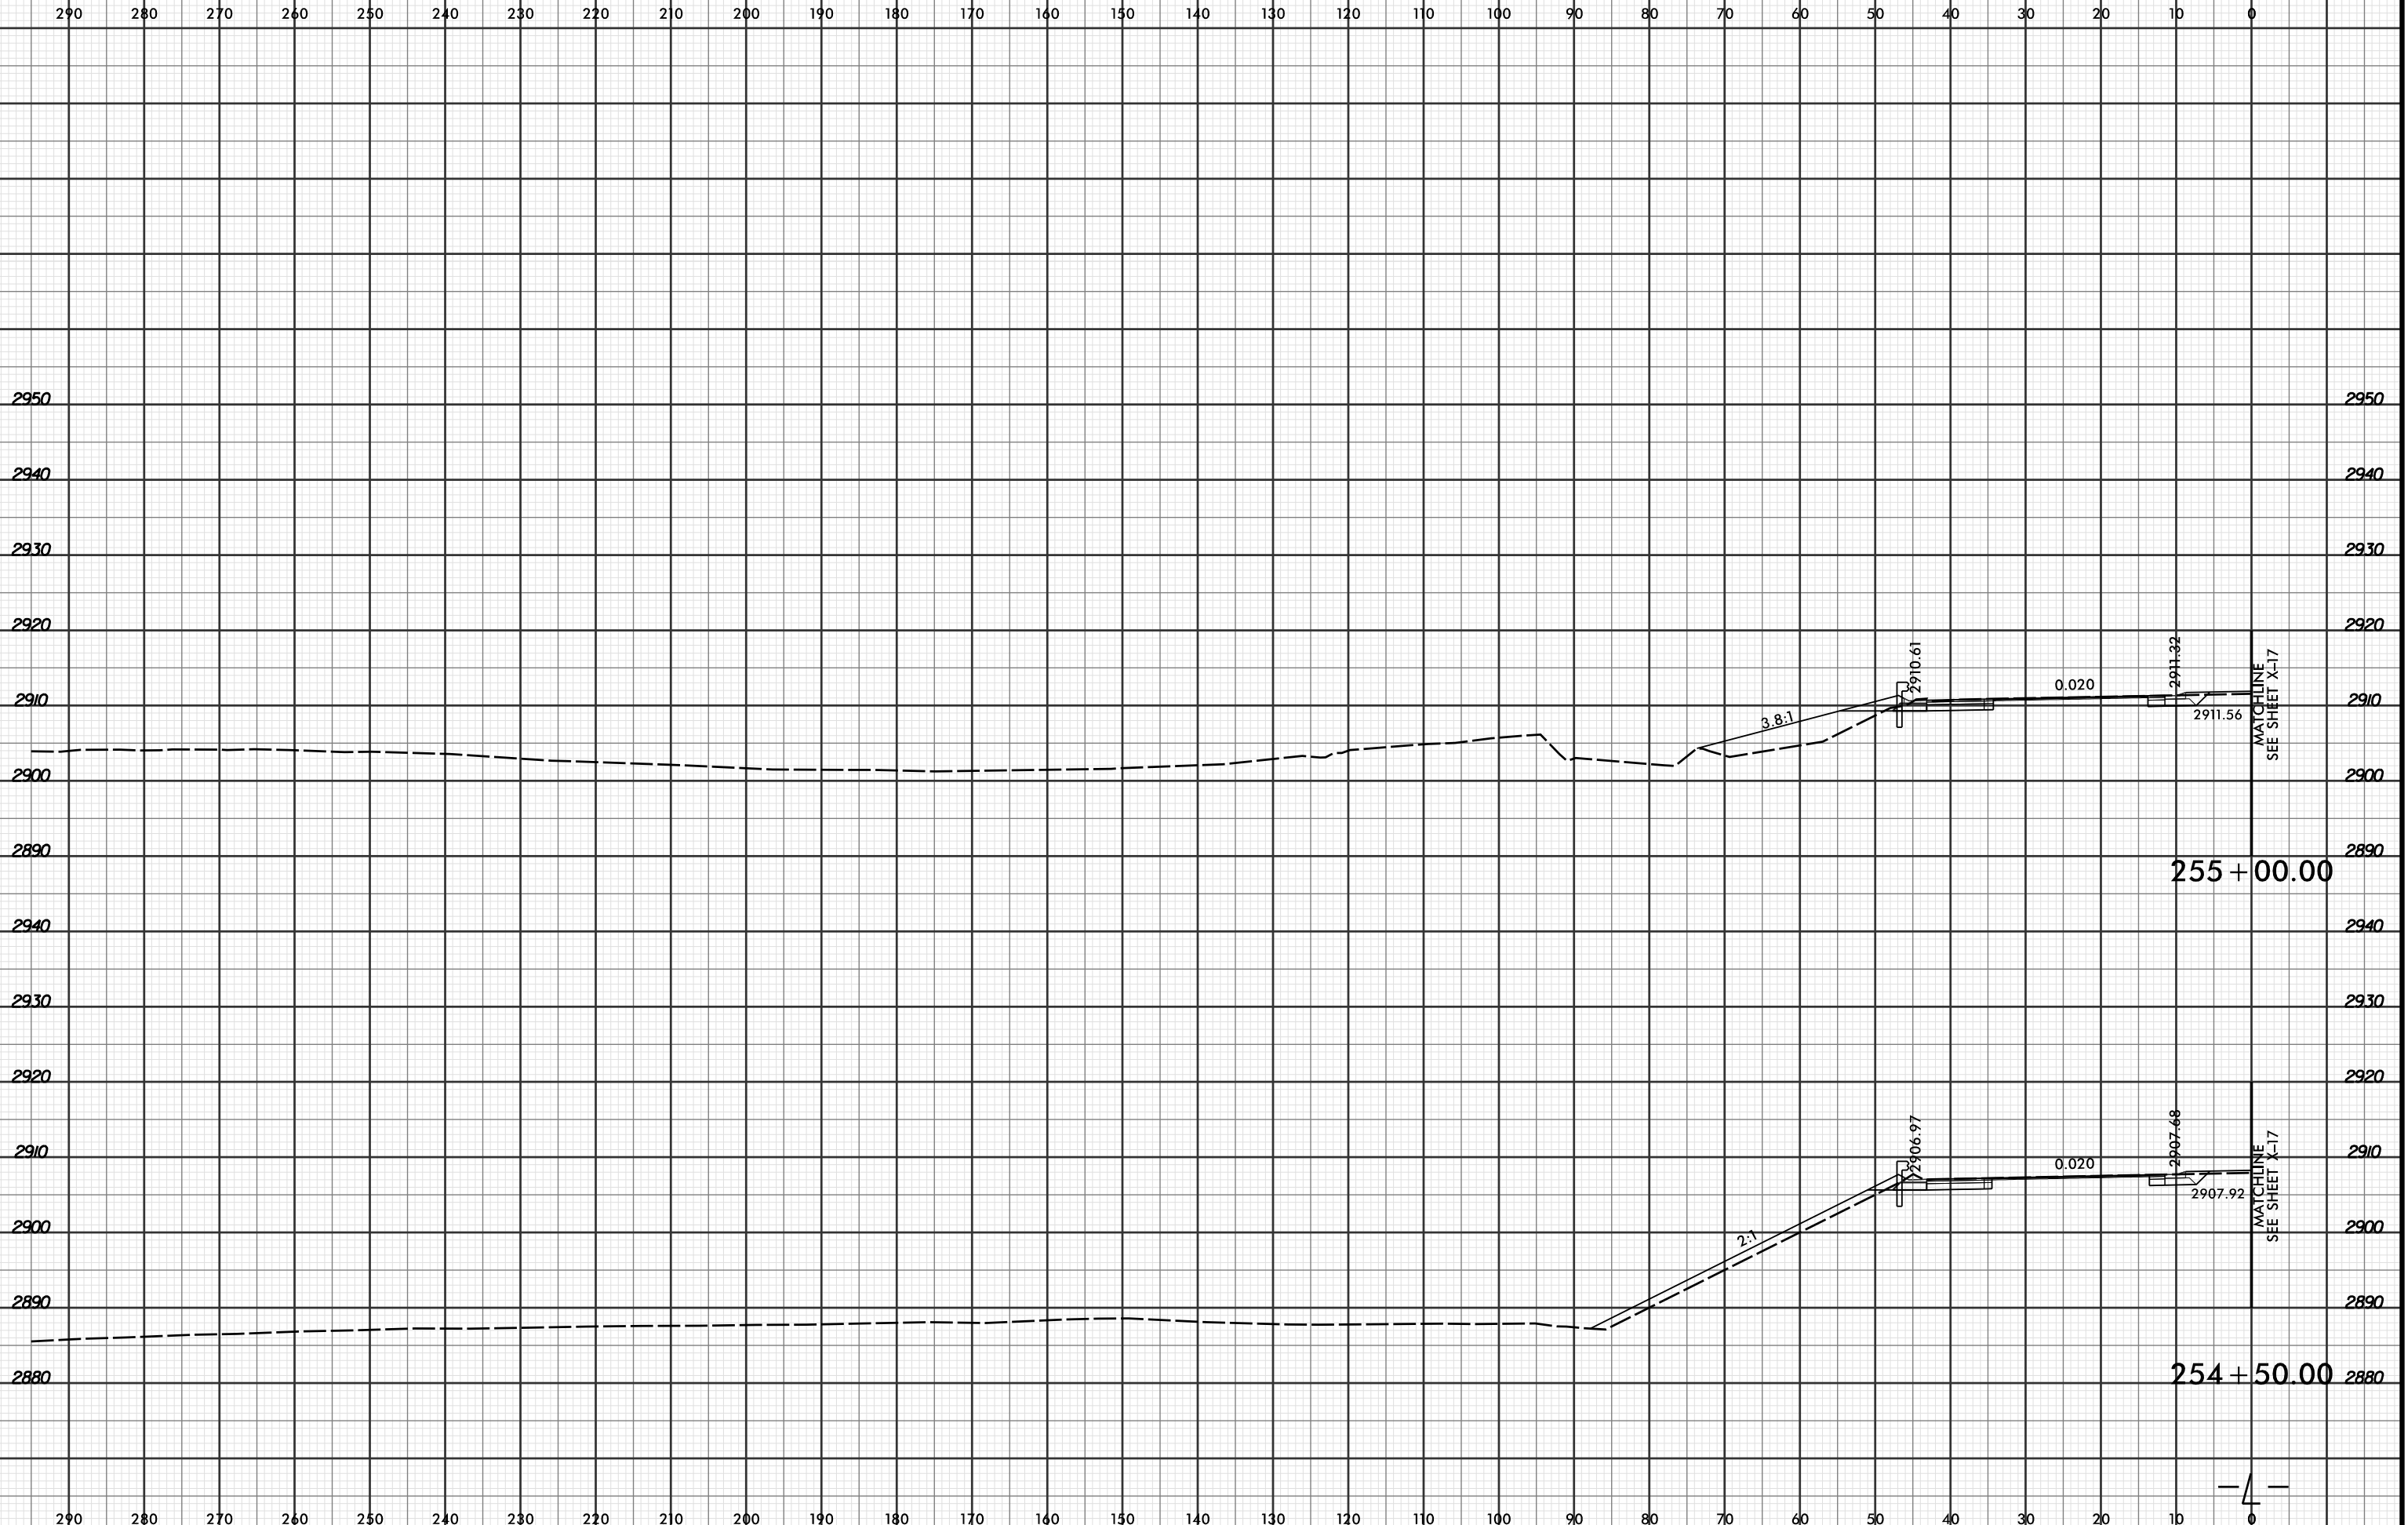

4/19/2016 2:49:35 PM
 R:\Projects\03\XPL\R2915C.rdg_xpl.L.dgn
 LOCHNER

