


8/23/99



PROJ. REFERENCE NO.	SHEET NO.
R-2915C	X-5

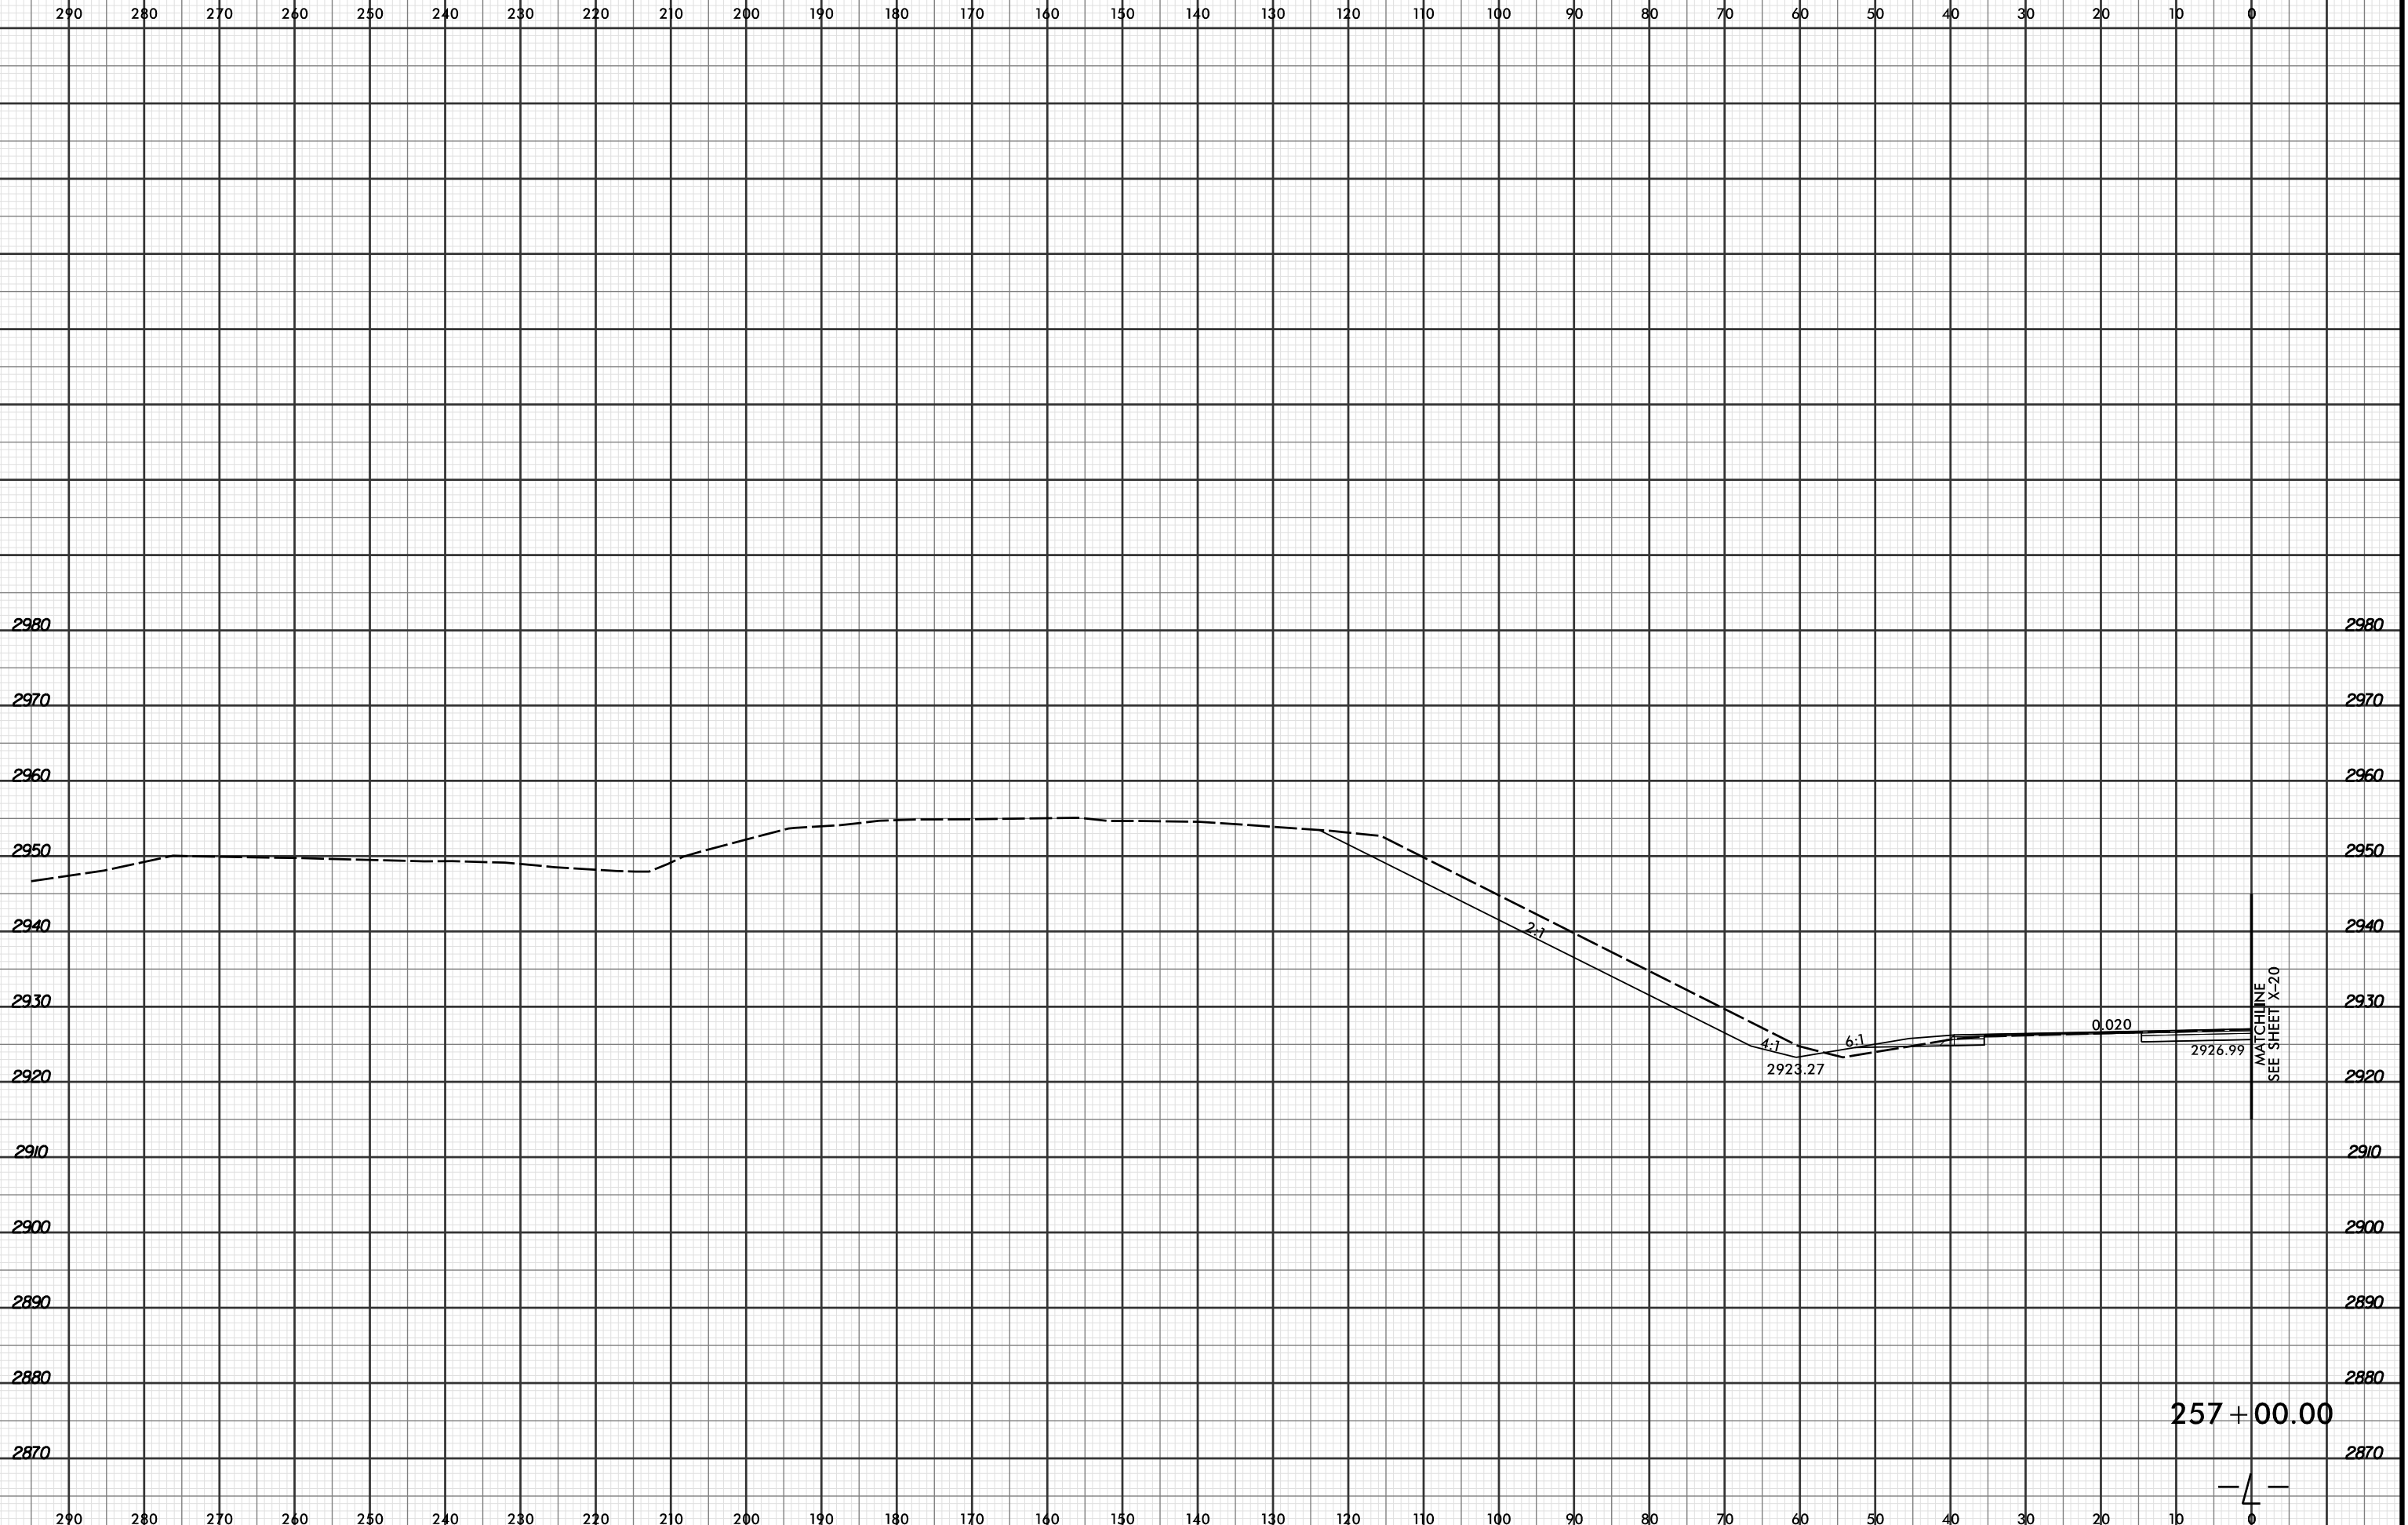

4/19/2016 2:49:37 PM  
 R:\PROJECTS\03\XPL\R2915C.r\dj\_xpl.L.dgn  
 LOCHNER

