


8/23/99




PROJ. REFERENCE NO.	SHEET NO.
R-2915C	X-7

SHEET NO.
X-7

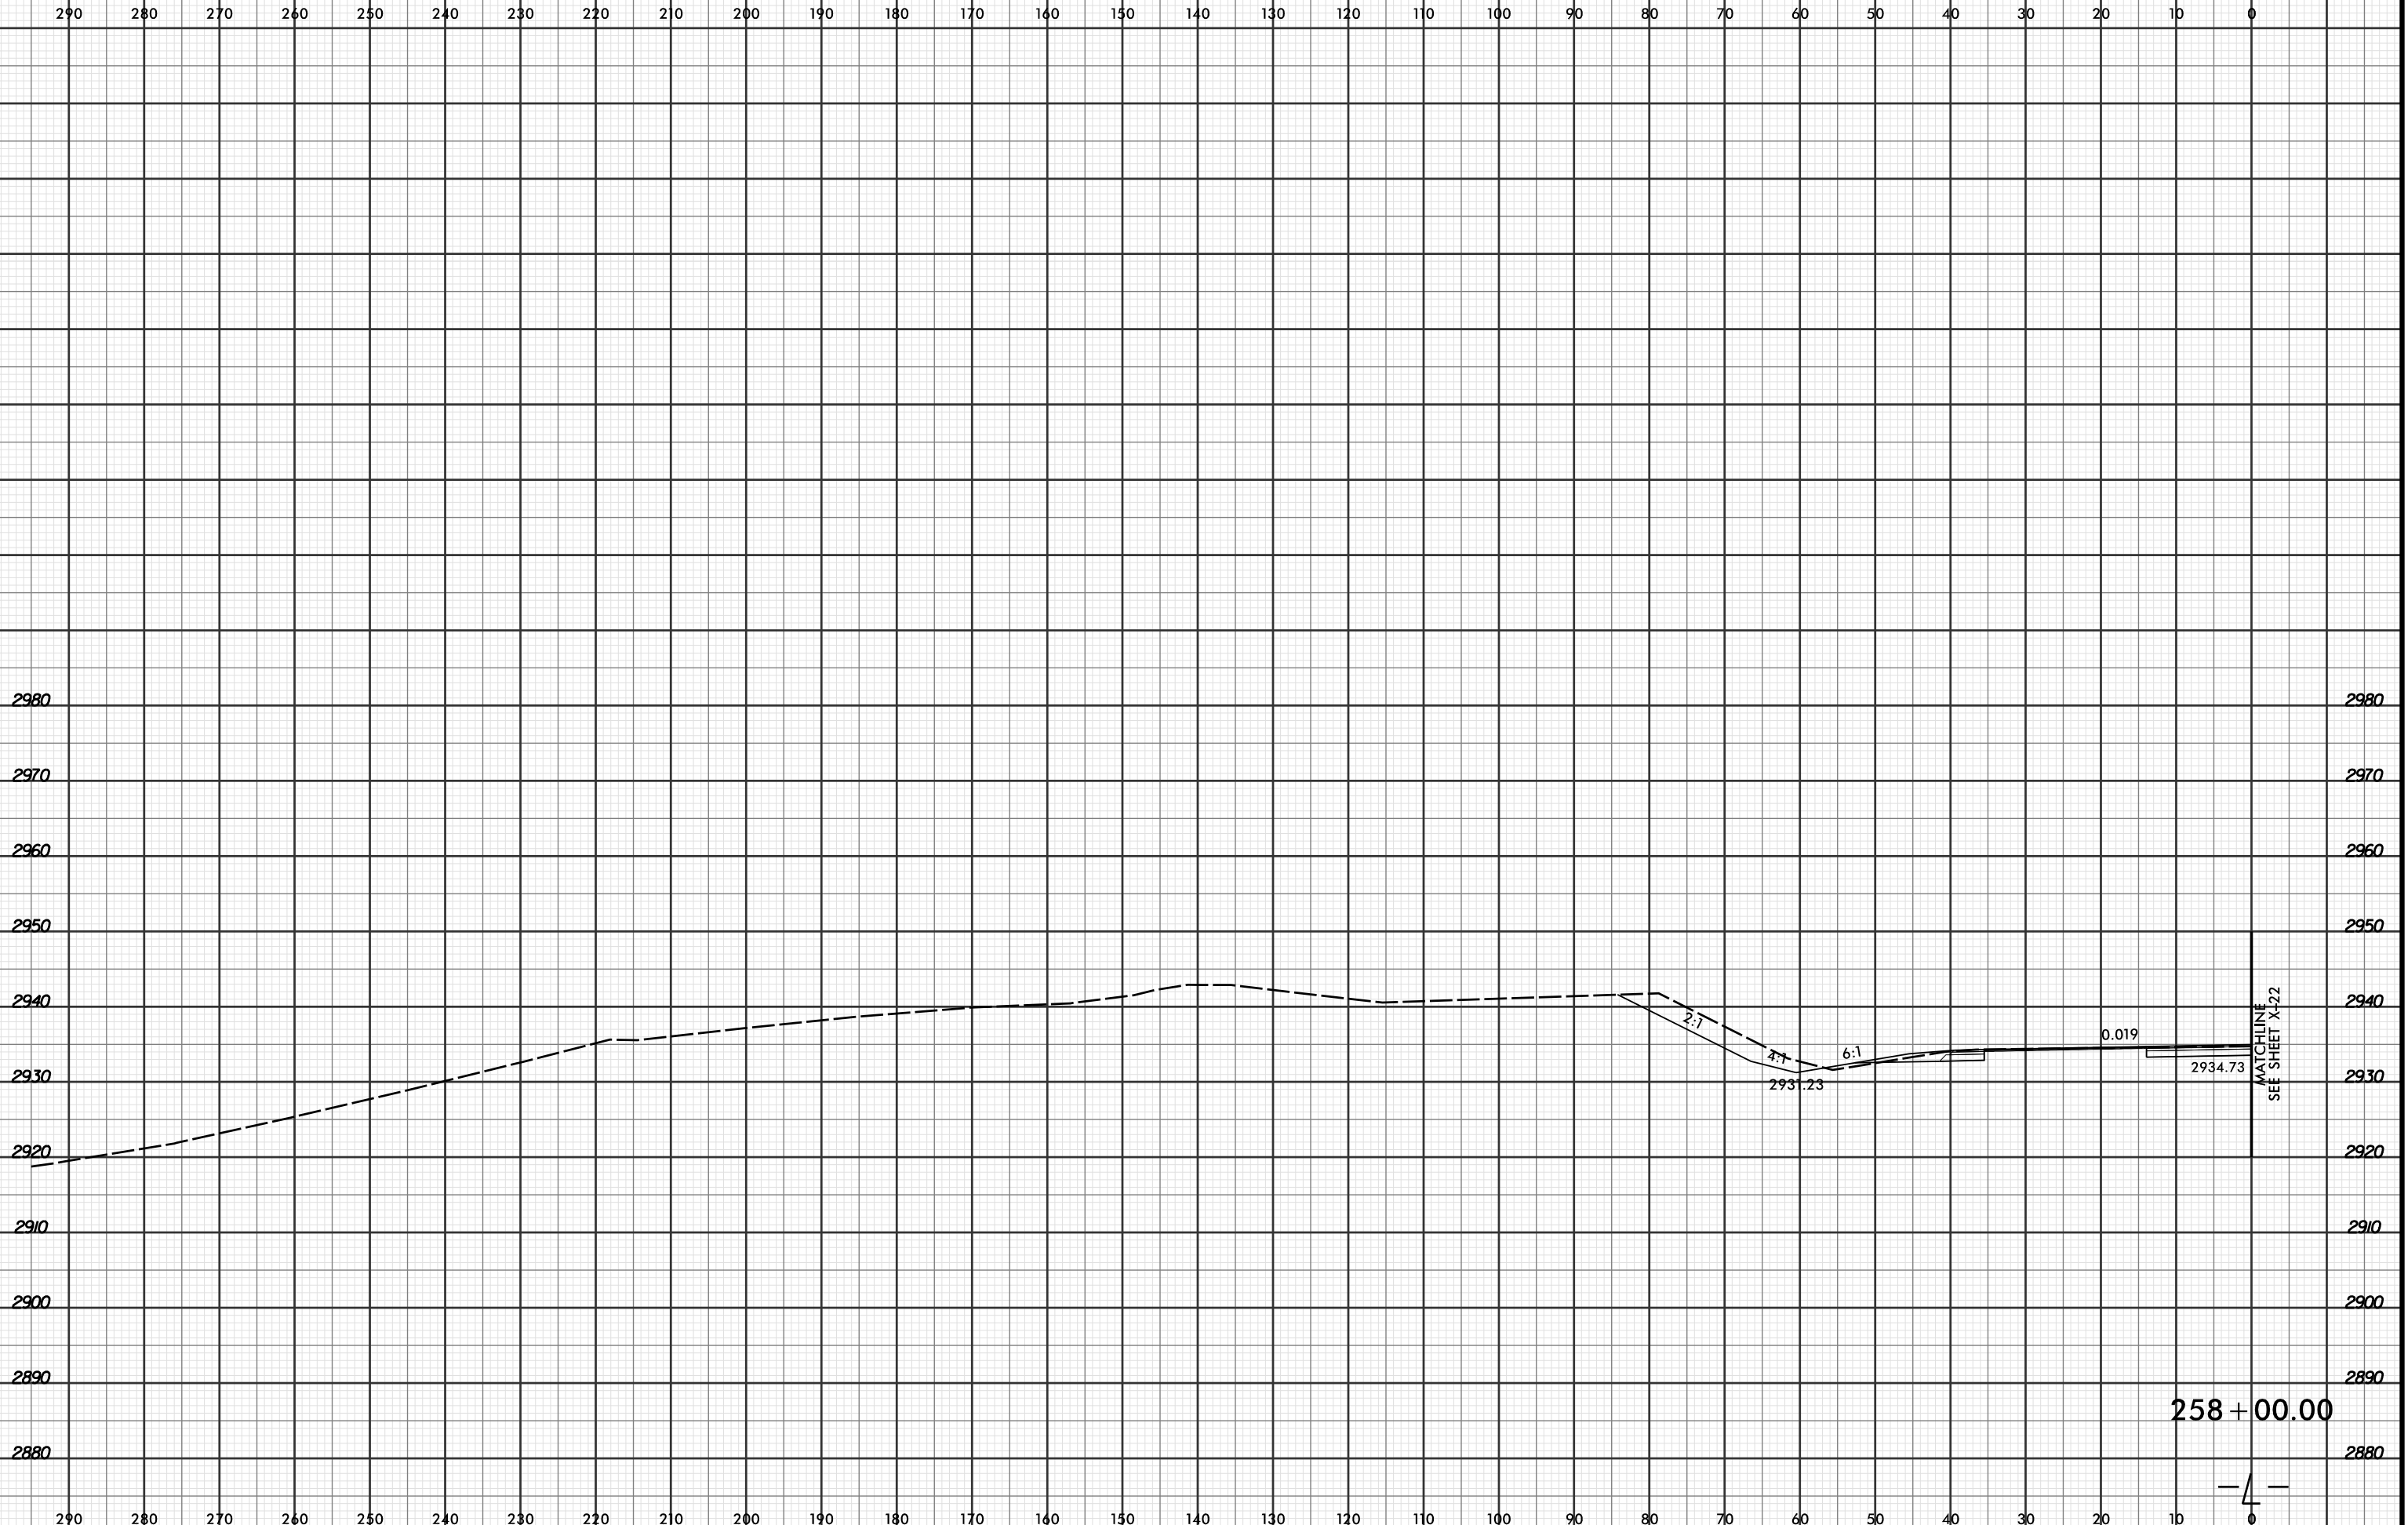

WATCHLINE
SEE SHEET X-22

258 + 00.00

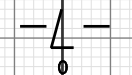

4/19/2016 2:49:58 PM
R:\PROJECTS\2915C.XPL\R2915C_r.dwg_xpl...dgn
LOCHNER