


8/23/99



PROJ. REFERENCE NO.
R-2915C

SHEET NO.
X-67

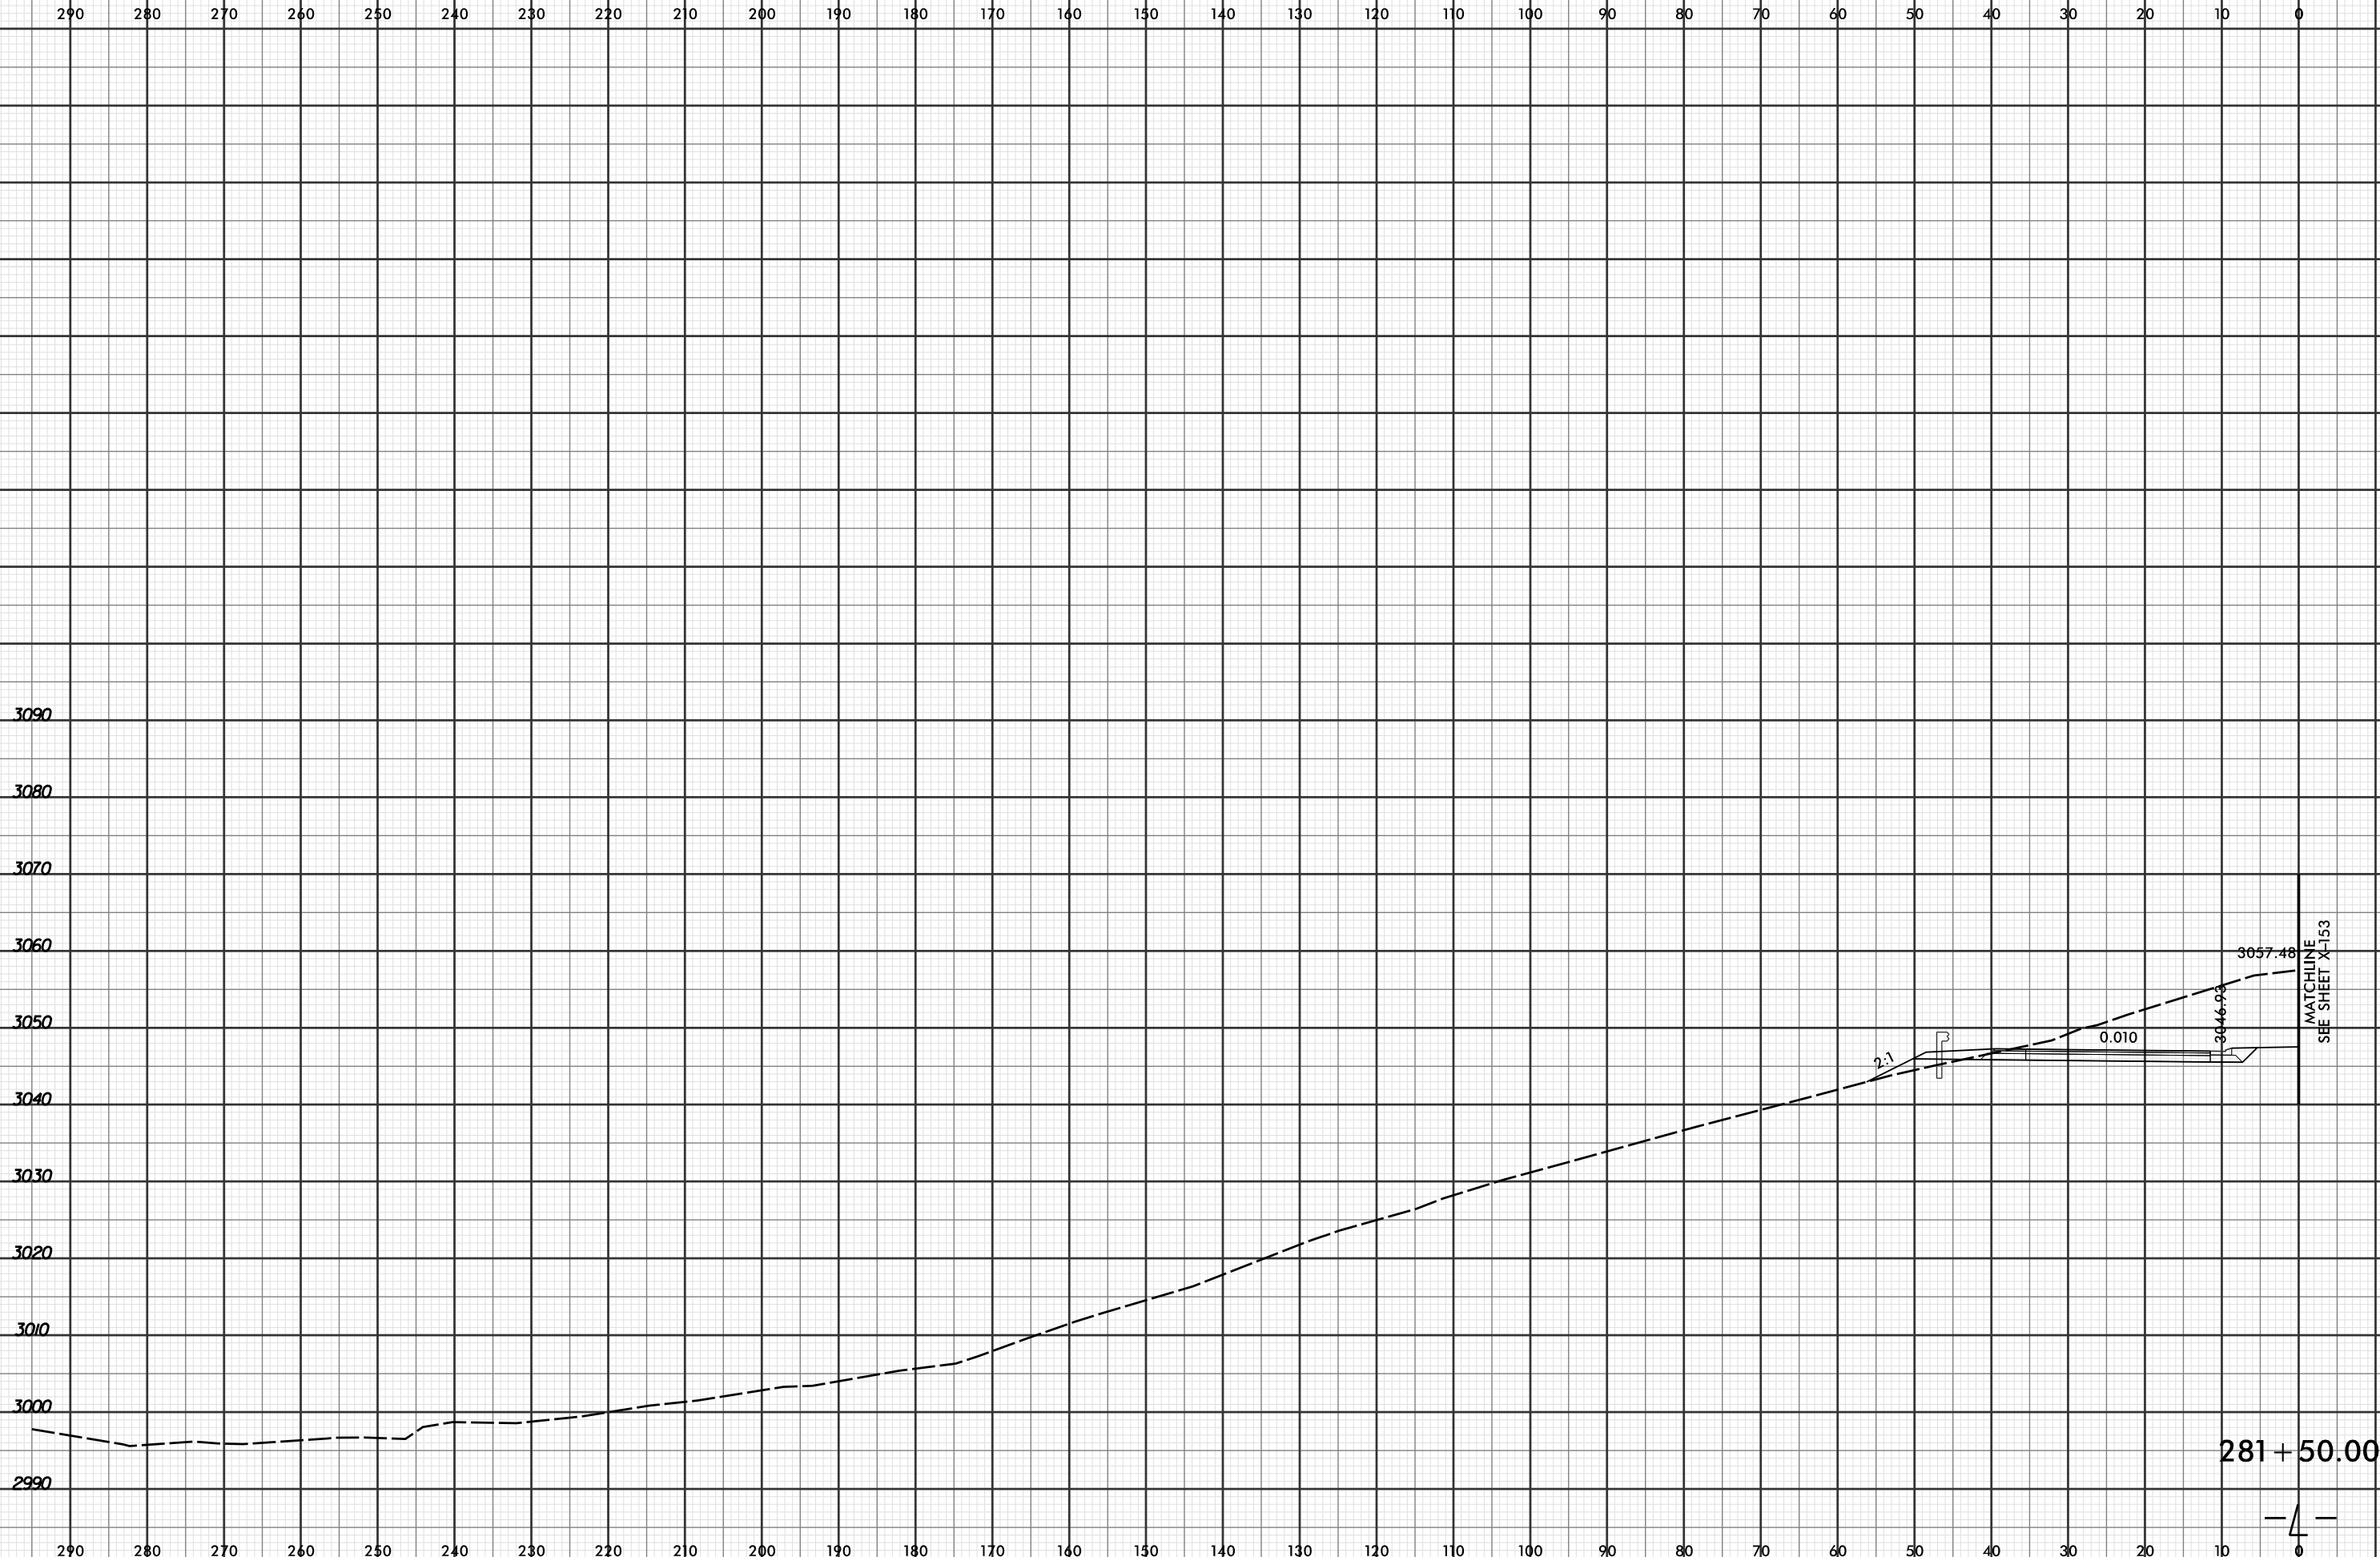

2:1

0.010

3057.48

3046.93

MATCHLINE
SEE SHEET X-153

281+50.00

— 4 —

4/19/2016 2:50:11 PM
 R:\Projects\03\XSC\XPL\R2915C_r.dwg_xpl.L...dgn
 LOCHNER