



8/23/99

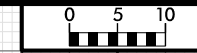


PROJ. REFERENCE NO. R-2915C	SHEET NO. X-92
---------------------------------------	--------------------------

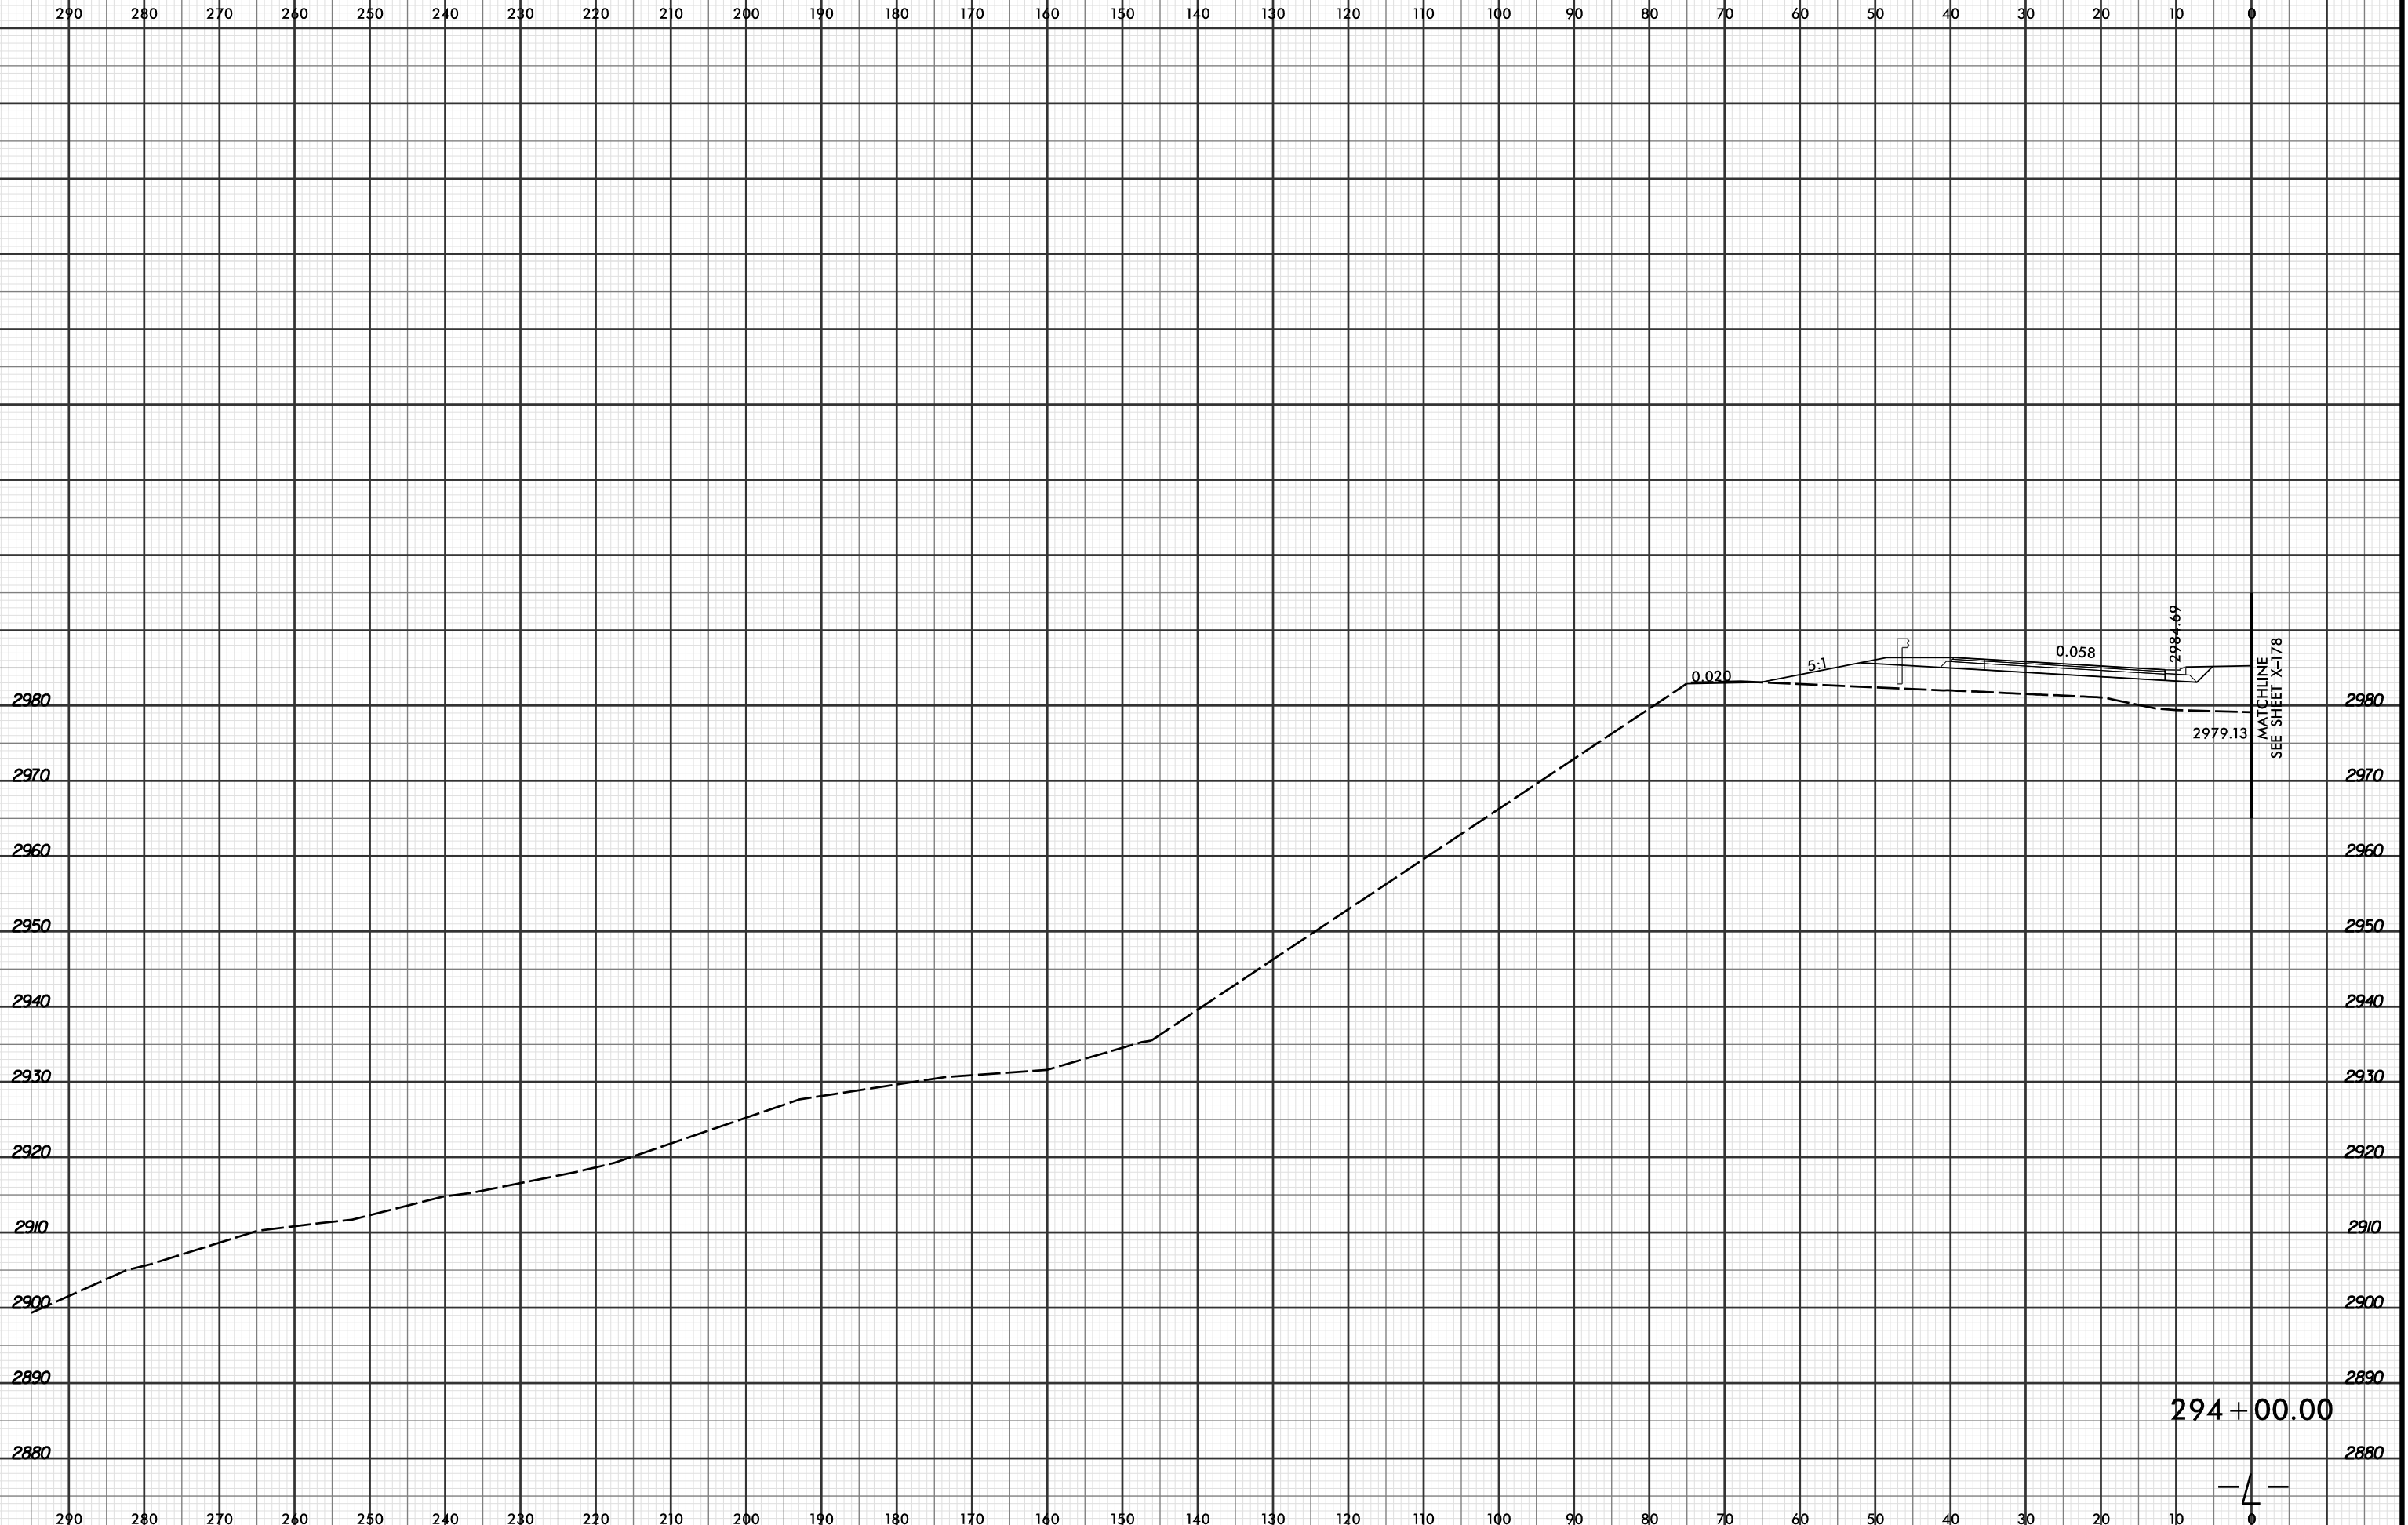

MATCHLINE
SEE SHEET X-178

294+00.00

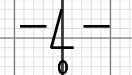

7/29/2016 9:00:18 AM
R:\Projects\2915C\XPL\R2915C_r.dwg_xpl.L...dgn
LOCHNER