


8/23/99



PROJ. REFERENCE NO. R-2915C	SHEET NO. X-95
--------------------------------	-------------------

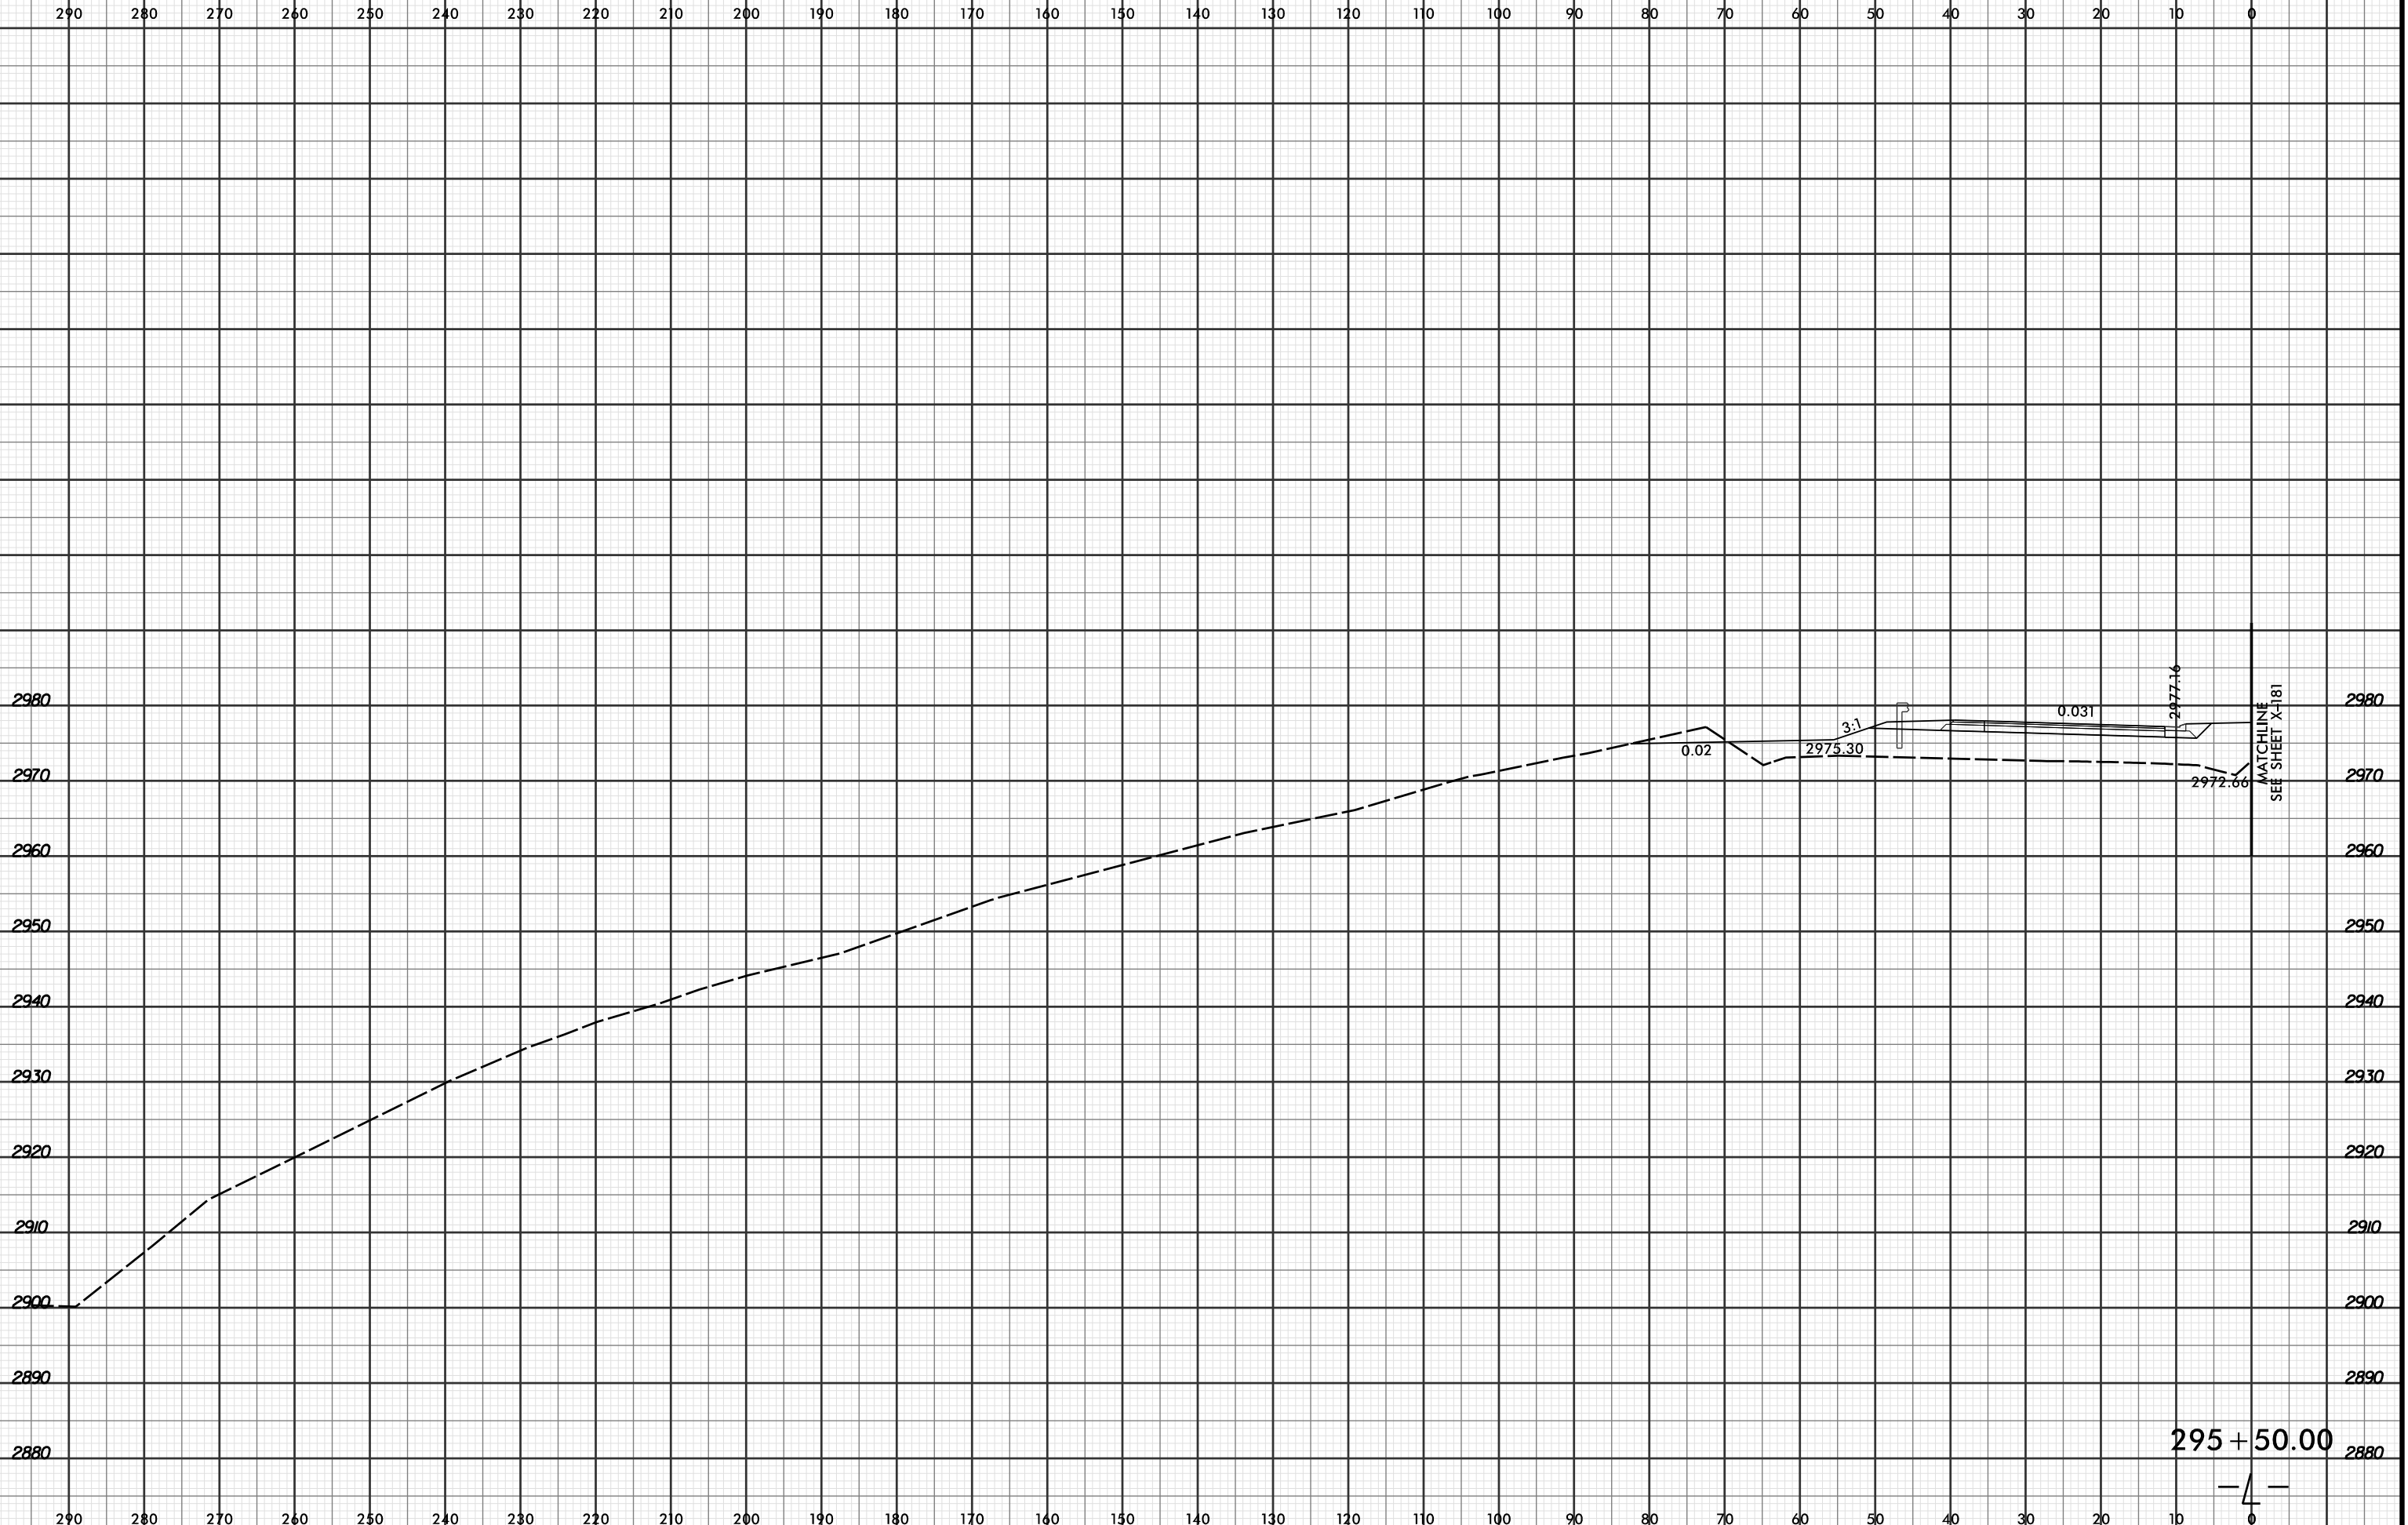

7/29/2016 9:00:20 AM
 R:\Projects\2915C\XPL\2915C_r.dwg_xpl...dgn
 LÖCHNER

MATCHLINE
 SEE SHEET X-181

