



8/23/99

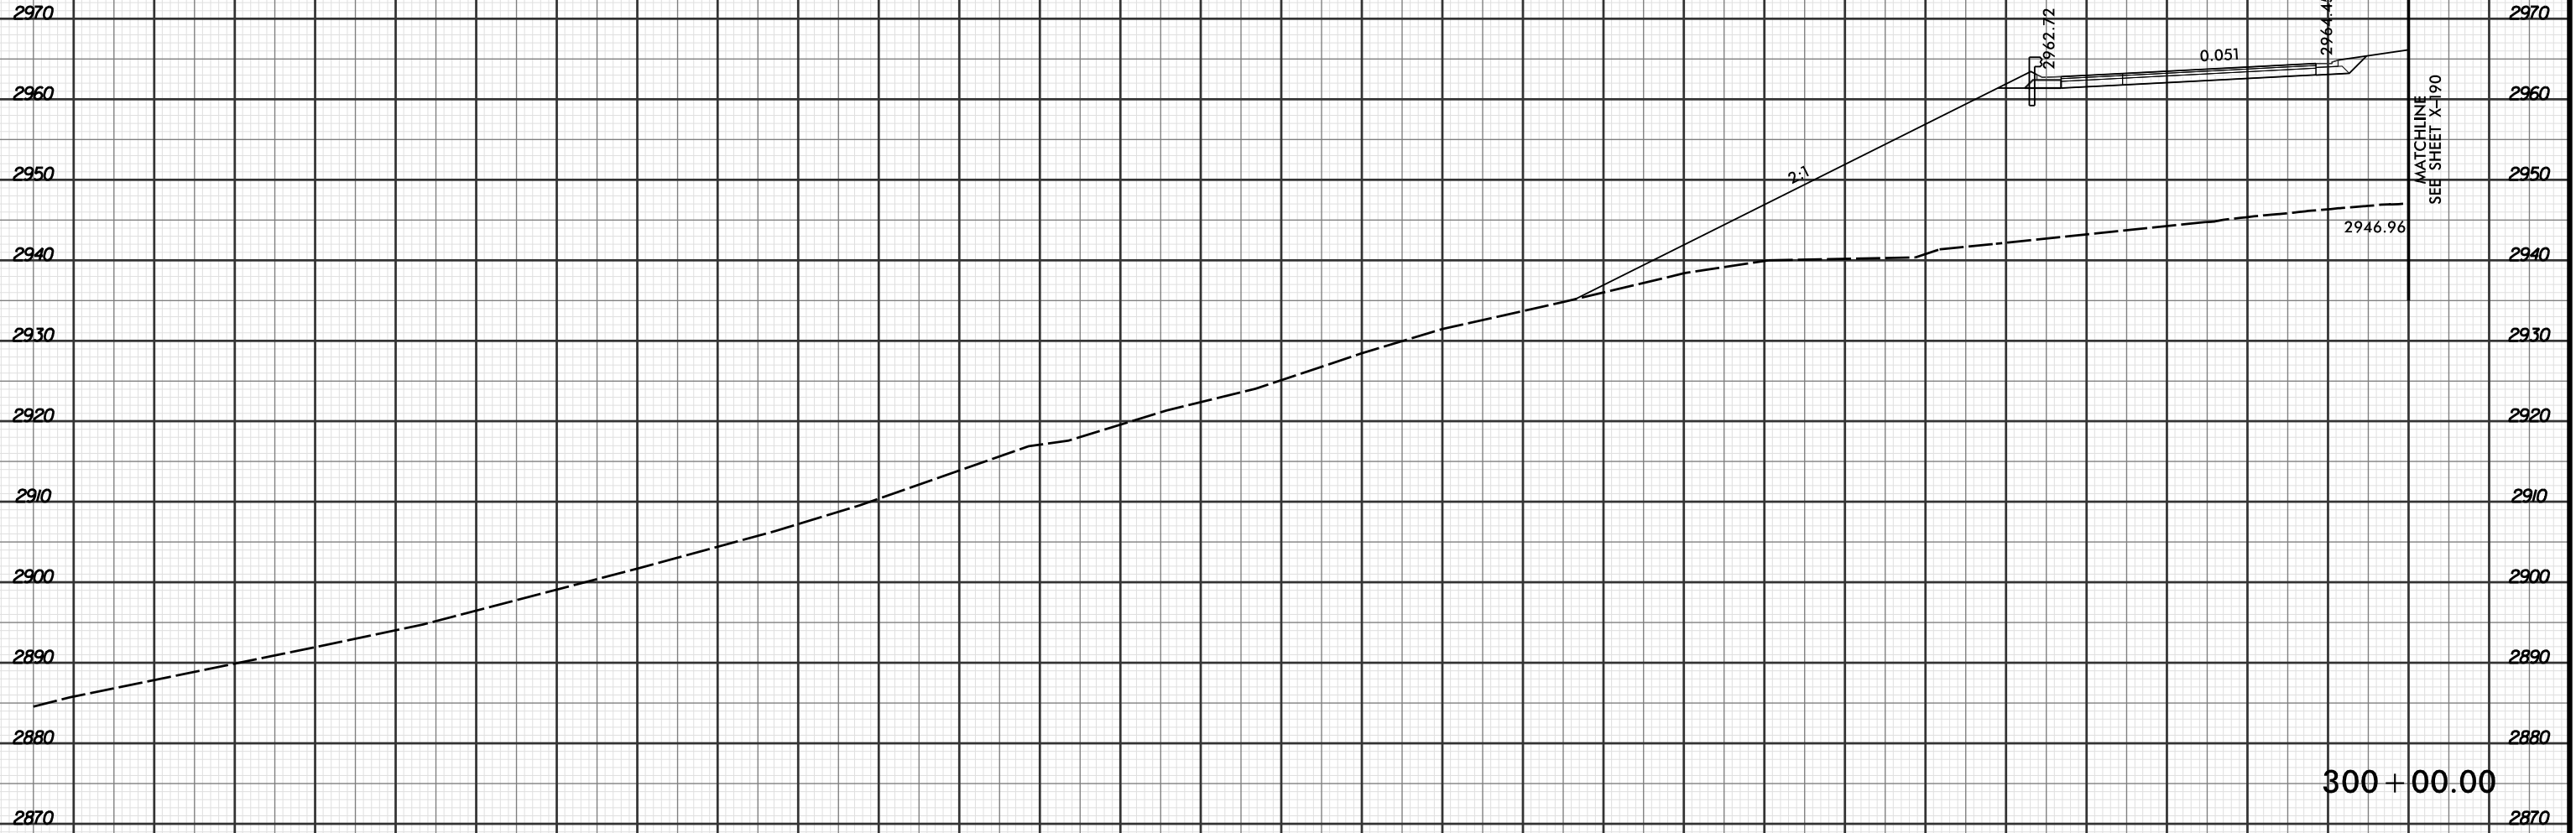


PROJ. REFERENCE NO. R-2915C	SHEET NO. X-104
--------------------------------	--------------------

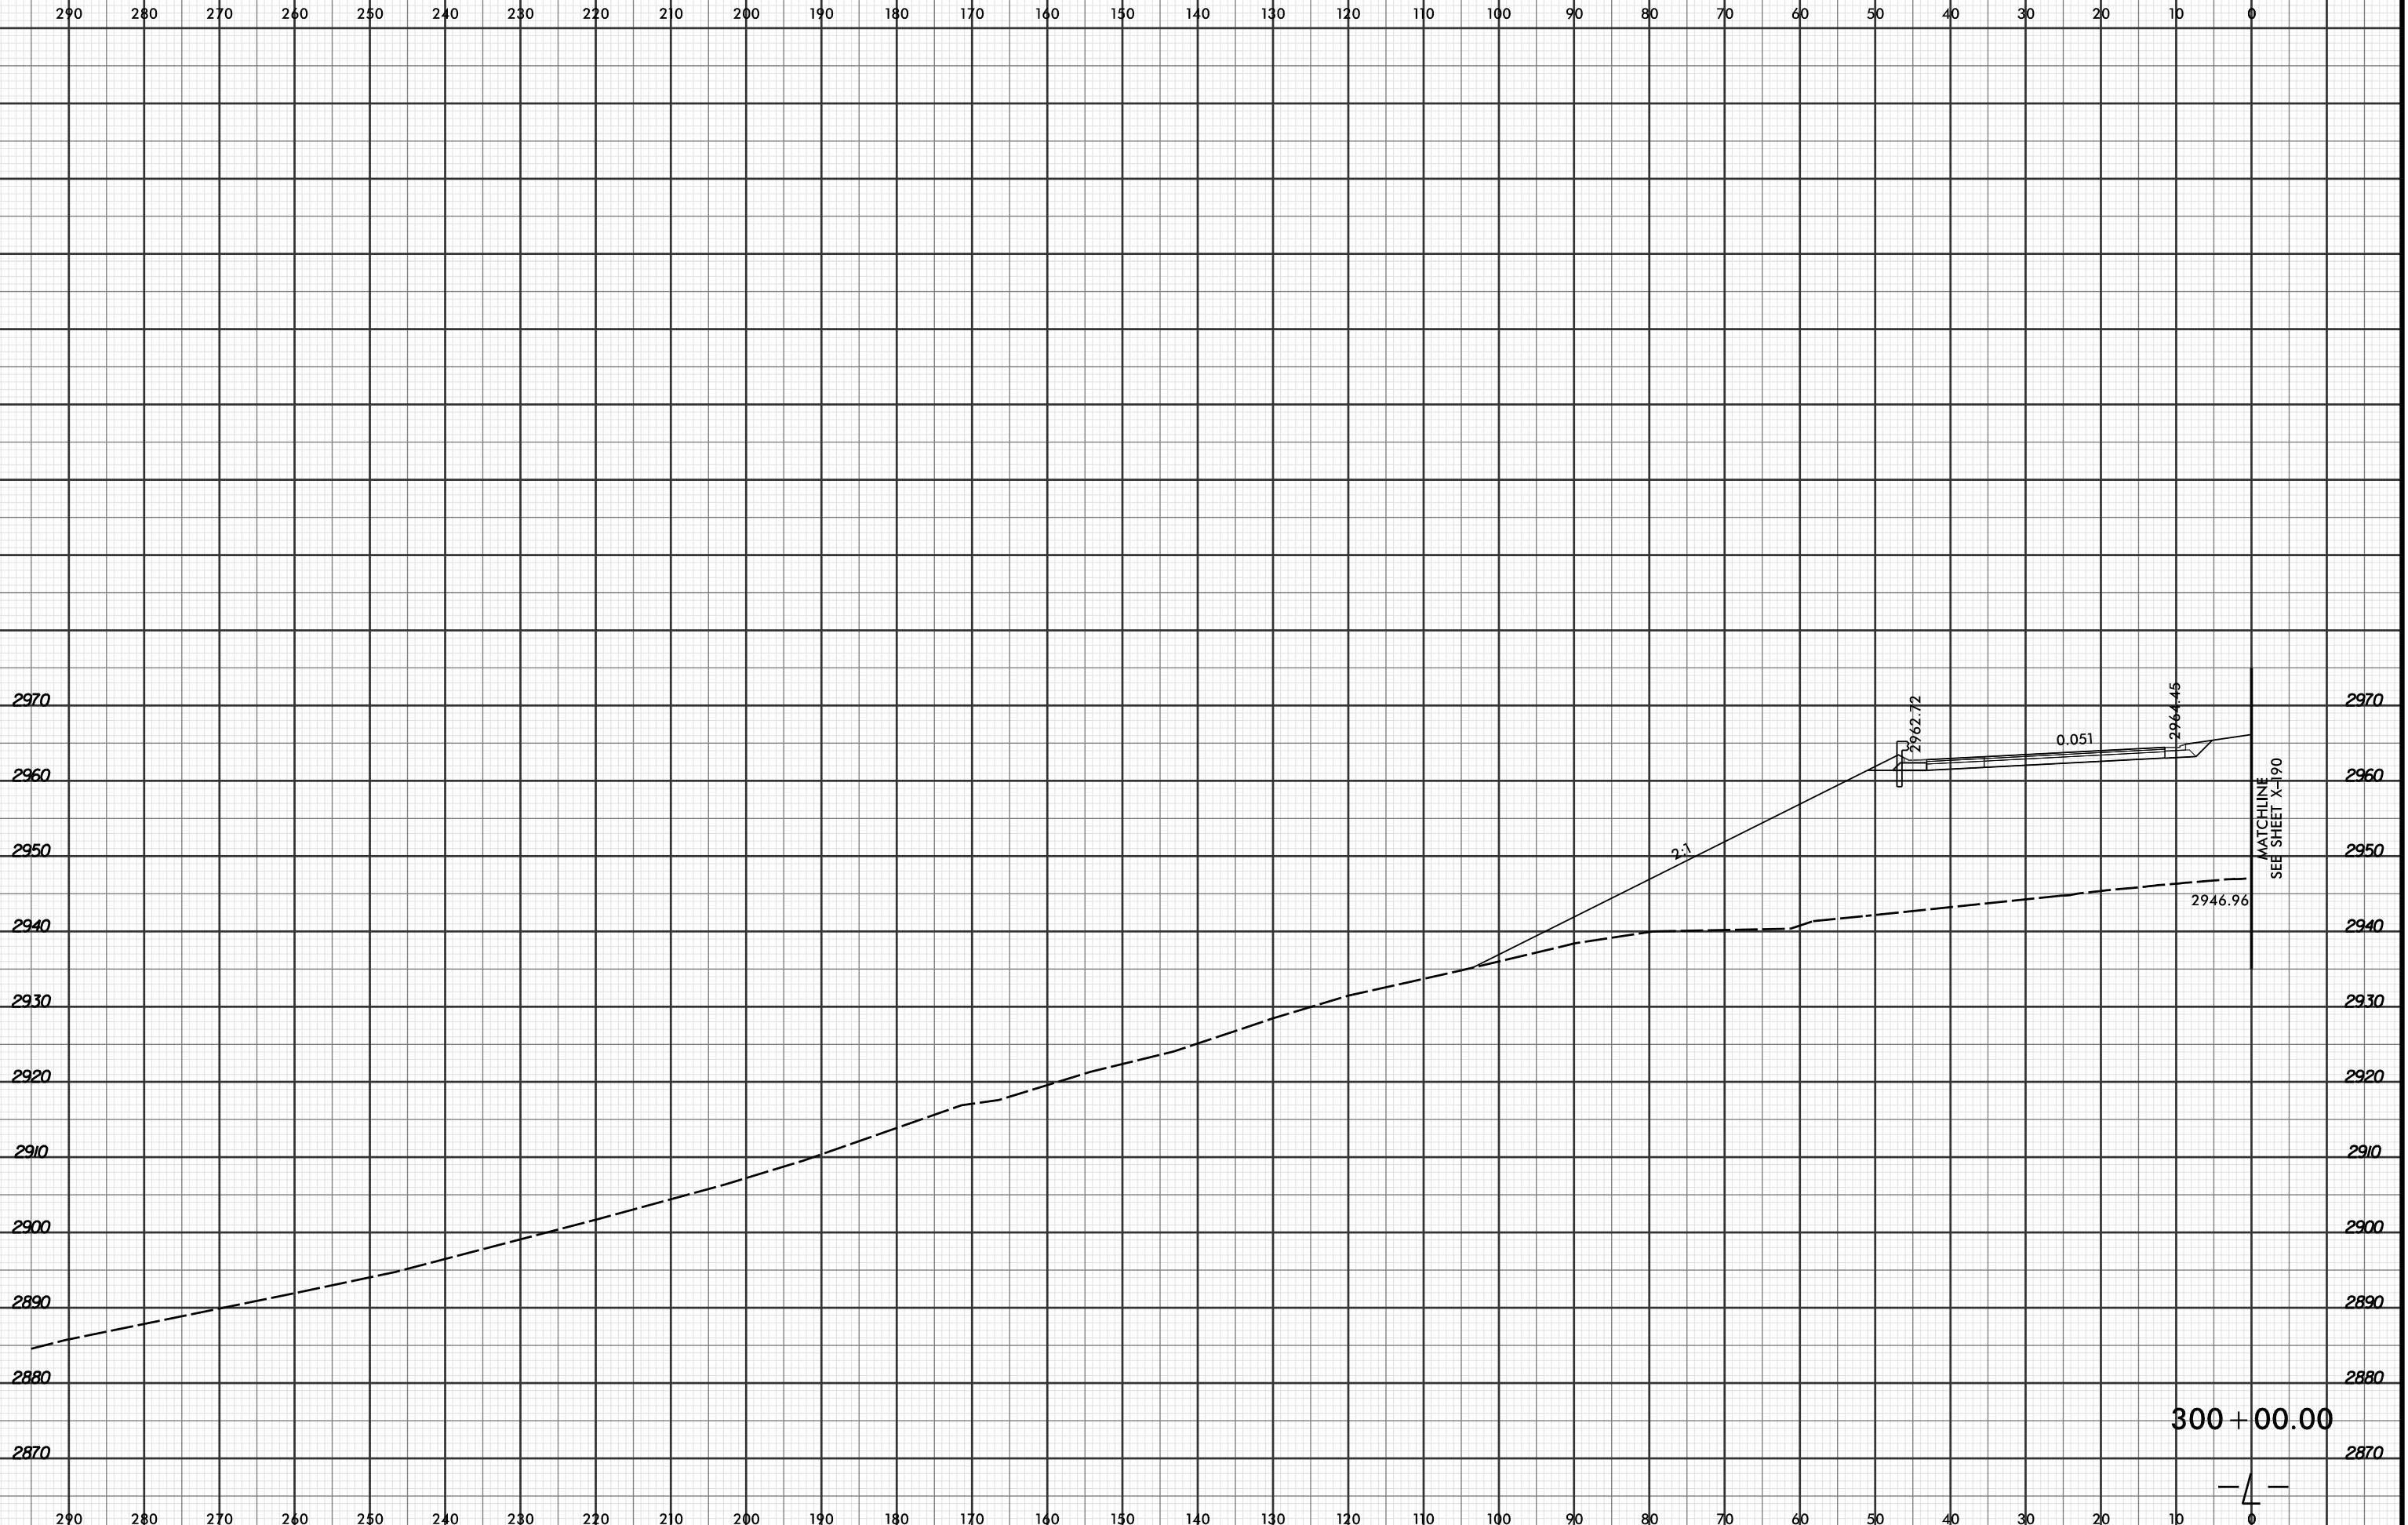

MATCHLINE
SEE SHEET X-190

300 + 00.00

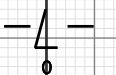

7/29/2016 9:00:26 AM
 R:\Projects\2915C\XPL\R2915C_r.dwg_xpl...dgn
 LÖCHNER